




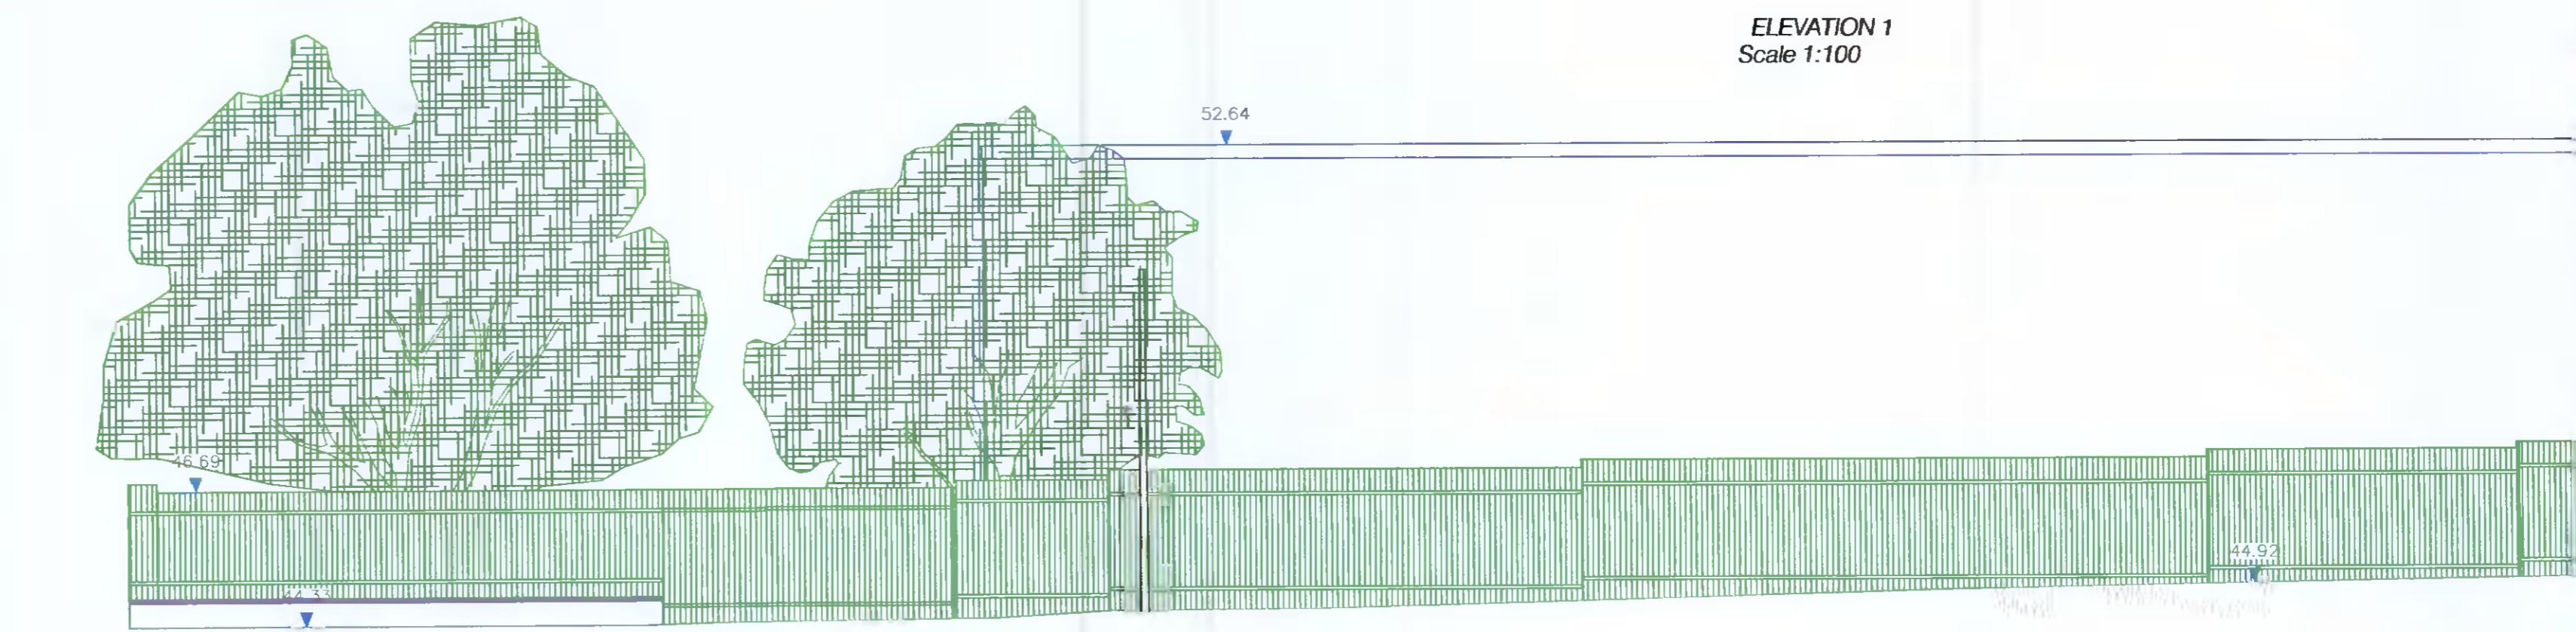

NTS

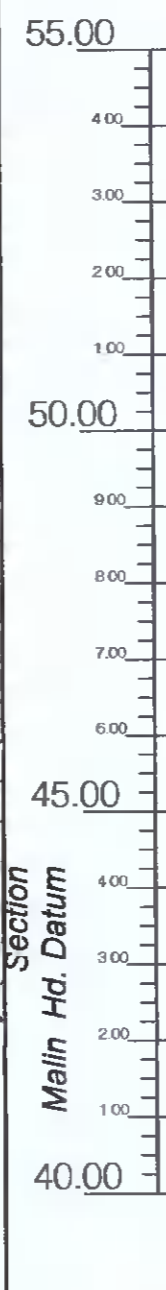

ELEVATION North Wall Existing

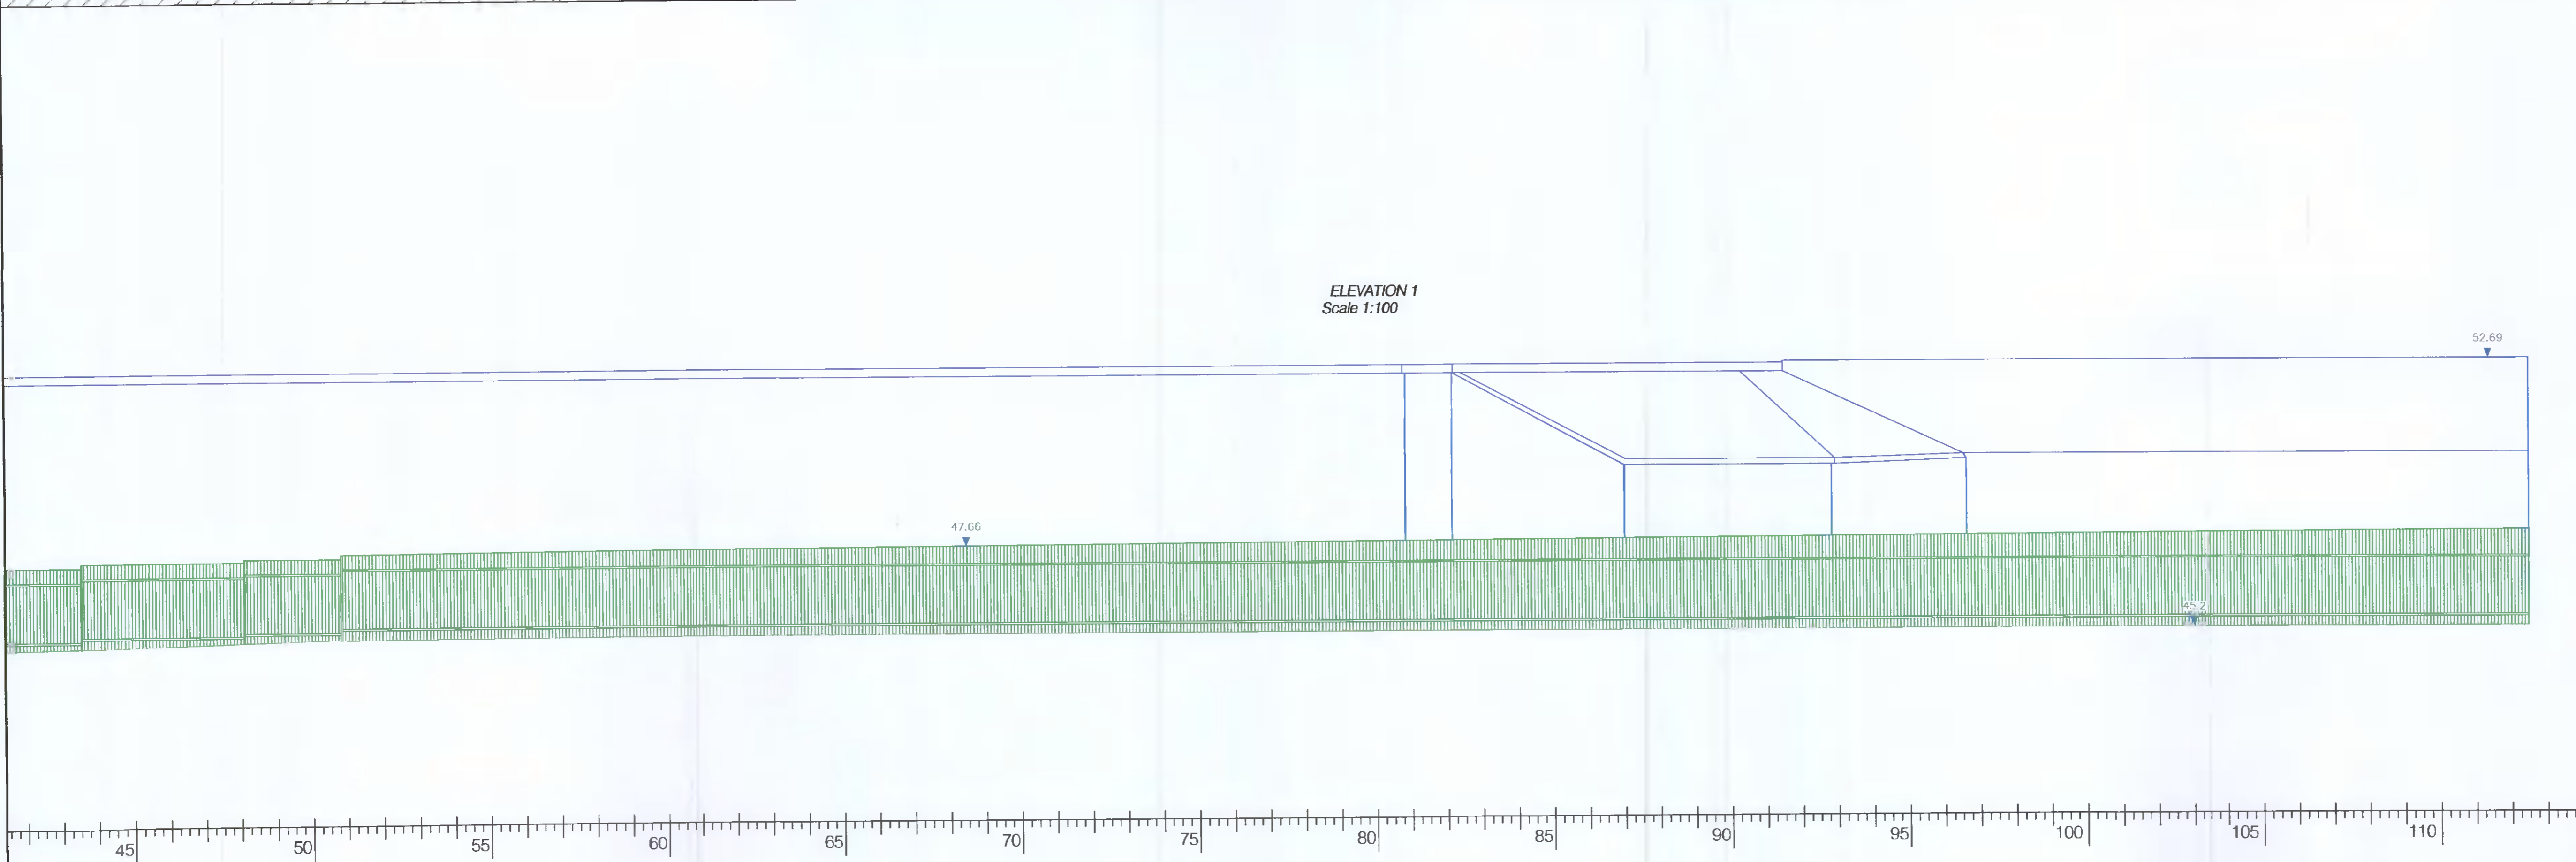

ELEVATION 1
Scale 1:100

LEGEND
Street furniture & Services

Over Head Wires (LUAS) - Pylon ESB	Phone Sign	Phone Box
Flowerbed	Bus Stop	Bench Seat
Pipe	Bollard	Kiosk
Light	Beacon	Gas Cover
Banner	Coatline Cover	C.P. Box
Pump	Bore Hole	Waste Bin
Traffic Sign	Electric Pole	Hydrant
Bus/Tram Shelter	Resigram pole	Tree Hydrant
Postbox	CCTV Pole	Edge Box
Valve - General	CCTV Camera Pole	ESB Inspection Cover
Water Valve	Lamp Post	Traffic Control Box
Gas Valve	Food Machine	LUAS Technical Cubicle
Shake Valve	Surface Water MH	Welding Machine
Air Valve	Manholes	Water Meter Cover
Stop Cook	Air Conditioning Vents	Telecom Inspection Cover
C.P. Post	Services Inspection Cover	Monument / Toilets
Manhole Post	Traffic Inspection Cover	Trunk Storage
Tram Sign	Cont. TV Inspection Cover	Insulation MH Cover & Pipe
Tram Sign	ES&I Inspection Cover	Disabled Area Mark
Plane Area Mark	NTL Inspection Cover	Stay for job
Smart Card Validator	Encom Inspection Cover	Pipe Protection
Unknown Valve	Flooding Eye	Wastout


Natural Features

Surface Change	Water Level	Golf
Land Drain	Coam Level	Fair Way
Bottom of Slope	Invert Level	Green
Top of Slope	Bed Level	Turf Box
Grass	Spotheight	Other
Water Edge / Lake / Pond	Tree Deciduous	Survey Station
Hedge / Lines Dip Line / Vegetation	Tree Deciduous	Photo point
Tree Coniferous	Top of Tree	

Built Features
Roads & Road Markings

Building	Fence	Floor Level
Edge of Road	Gate	Apex Height
Kerb Bottom	Hood Concrete	Flange Height
Roof Top	Top of Wall	Roof Height
Bridge Abutment	Hoarding	South Elevation
Bridge Deck	Hoarding Line	Step Level
Bridge Parapet	Road Scar	Concrete Pad
Building Facade	Top of Fence	Track
Footpath / Platform Train & Tram	Wall / Retaining Wall	
Damp Proof Course / Verge	Railway / Tram Rail / Grating / Ramp	
Bridge Pier / Wall & Gate Pillar / LUAS Trackbed	Building Canopy / Floor / Overhang	
Cycleway / Private Landing Area		

Murphy Surveys Ltd. Disclaimer
The user or recipient of this survey data understands and acknowledges this data may be inaccurate or contain errors or omissions and the user or recipient assumes full responsibility for any risks or damages resulting from, arising from, or in connection with any use of or reliance upon data displayed herein. Although significant care has been exercised to produce surveys that satisfy survey accuracy standards, these surveys are only as accurate as the source data from which they were compiled. Although all reasonable steps have been taken to locate all features visible at the time of the survey, there is no guarantee that all will be shown on the drawing, as some above ground features may have obscured the survey. Wherever possible, areas unable to be surveyed will be labelled as 'UTS'.
The Company shall not be liable for any inaccuracy of the data provided beyond the specified scale or accuracy, or for any matters resulting from their use for purposes other than that stated in the Contract. No liability shall attach to the Surveyor in respect of any consequential loss or damages suffered by the Client.
The Client must promptly notify the Company of any errors in mapping of which it becomes aware. If misleading, inaccurate or otherwise inappropriate information is brought to the Company's attention or the Company itself identifies any such imprecision or error in a survey, it shall use its reasonable endeavours to fix or remove it and if necessary in certain instances, the Company being on notice of any such misleading, inaccurate or otherwise inappropriate information, it will re-conduct the survey and reproduce the data to within the specified scale or accuracy.

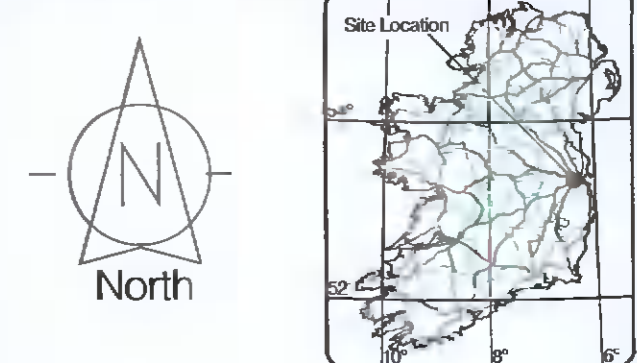

Map Sheet Layout

Surveyed by: J.M.	Date: 24.06.2020	Drawn: M.H.L.	Scale: 1:100
Drawn by: C.S.	Date: 16.03.2022	Grid System: Irish National Grid	ITM15U8
Checked by: J.M.	Date: 16.03.2022	Revision:	

No.	Date	Description
0	06.2020	First Drawing
1	16.03.2022	Details added, Elevations added

SOCIETY OF CHARTERED SURVEYORS IRELAND
EUROPEAN GPR ASSOCIATION
RICS (Member of the Royal Institution of Chartered Surveyors)
THE SURVEY ASSOCIATION

Murphy GEOSPATIAL
Topographic surveys, Measured Building Surveys, Setting-out, As-built Surveys, Hydrographic Surveys, Legal Mapping, Pipeline Surveys, Boundary Location, General Planning/Boundary, Loans Surveys, Historical Archaeology
Kildare Cork Dublin Belfast Glasgow Manchester London

Head Office
Global House
Kilcullen Business Campus
Kilcullen Co. Kildare
Ireland
Phone: (+353) 045 484040
Fax: (+353) 045 484004
Email: info@murphysurveys.ie

Client: BOC Gases Ireland
Project: BOC Gases Ireland at Unit 10 JFK Drive
Date: 16.03.2022 **Scale:** As shown @ A1
Description: Existing & Proposed Elevation
Drawing Number: MGS39042_EL_Rev3.9
© Copyright 2022 MURPHY GEOSPATIAL LTD