



⊕ Existing Ground Floor Plan
Floor area 47m sq.

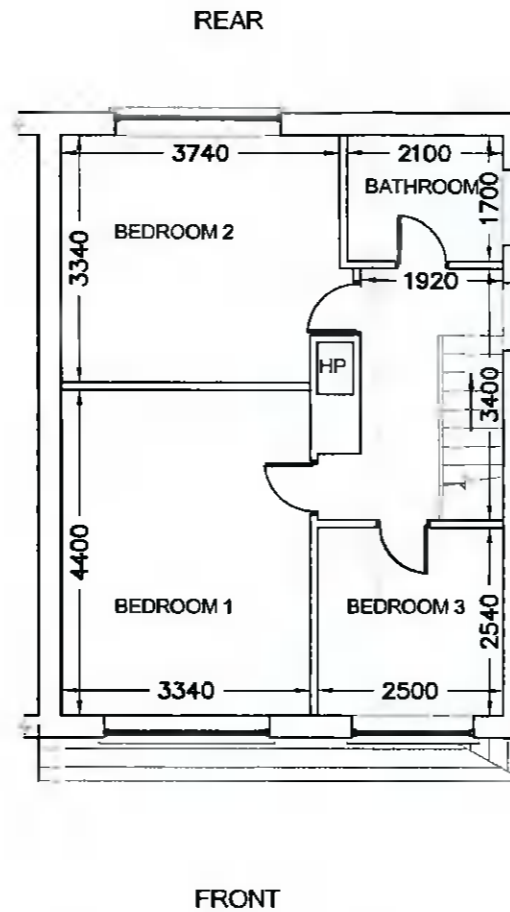

⊕ Existing First Floor Plan
Floor area 42m sq.

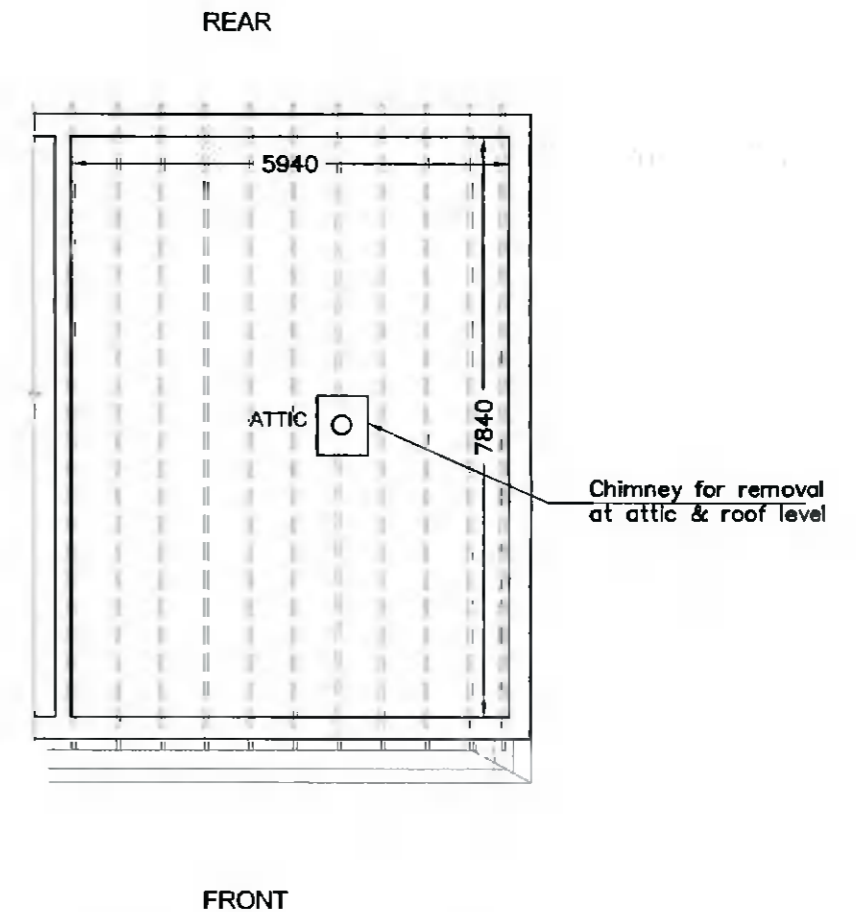

⊕ Existing Attic Floor Plan
Floor area 0m sq.

P	ISSUED FOR PLANNING	TW	MAY 2022
REV:	REVISION TITLE:	DRN:	CHD: DATE:

Architectural Planning

4 CARRIGMORE CLOSE, AYLESBURY,
Dublin 24 - Ph: 01 4148358

CLIENT: **Deidre & Darren White**

JOB TITLE: **Proposed Works at 41 The Drive, Boden Park, Rathfarnham, Dublin 16**

TITLE: **Existing Plans**

SCALE: 1:100 INITIALS: TW DATE: Apr' 2022

JOB No: S477 DRAWING No: 001 REV: P

THIS DRAWING IS ISSUED FOR PLANNING PERMISSION ONLY, AND IS NOT A CONSTRUCTION DRAWING

NOTES:
This drawing is to be read in conjunction with all relevant Engineers drawings.
Do not scale use figured dimensions ONLY.
All dimensions in millimeters unless otherwise stated.
All dimensions to be checked on site.
All building works to comply with current building regulations & in accordance with Homebond Standards.