




Existing Front Elevation

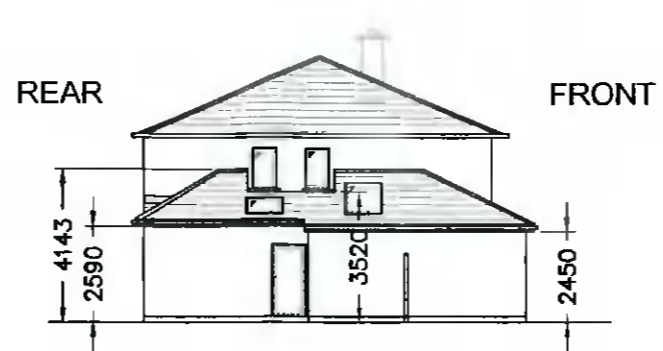


Existing Gable Elevation

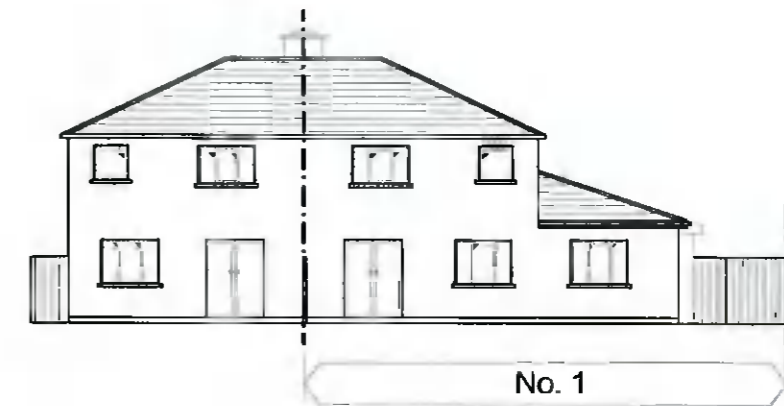


Existing Rear Elevation

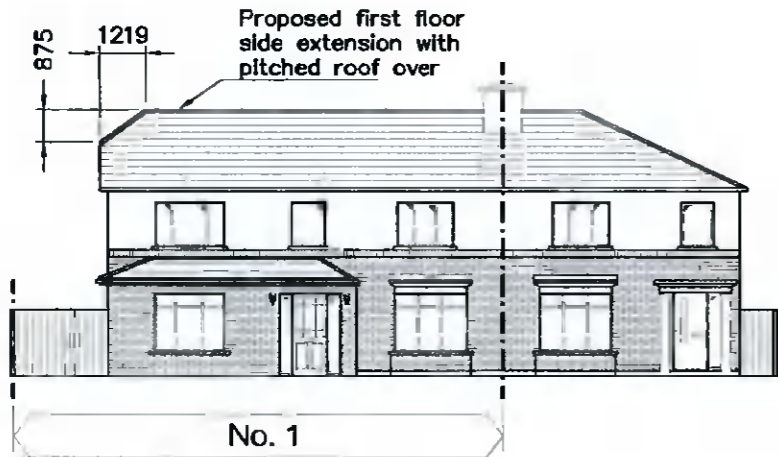

Proposed Front Elevation

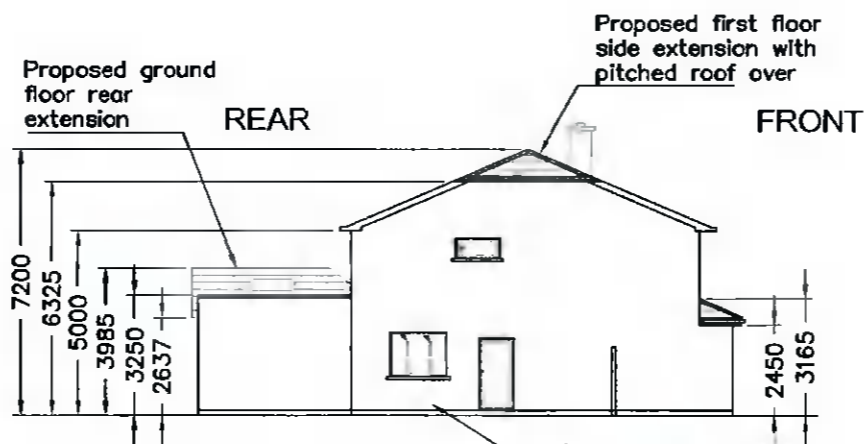

Proposed Gable Elevation

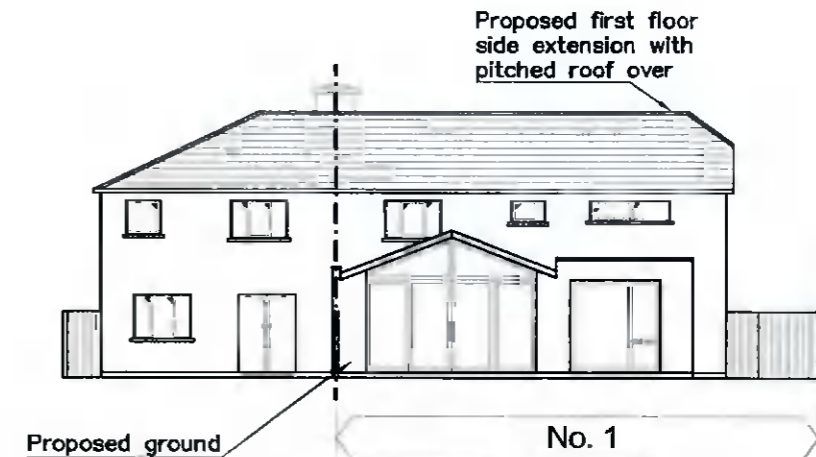

Proposed Rear Elevation

P	ISSUED FOR PLANNING	TW	APR' 2022
REV:	REVISION TITLE:	DRN:	CHD: DATE:

Architectural Planning
 4 CARRIGMORE CLOSE, AYLESBURY.
 Dublin 24 - Ph: 01 4148358

CLIENT: **NEIL & CIARA REID**

JOB TITLE: **PROPOSED WORKS AT 1 WOODSTOWN RISE, KNOCKLYON, DUBLIN 16**

TITLE: **ELEVATIONS**

SCALE: 1:200 INITIALS: TW DATE: APR' 2022

JOB No: S401 DRAWING No: 003 REV: P

THIS DRAWING IS ISSUED FOR PLANNING PERMISSION ONLY, AND IS NOT A CONSTRUCTION DRAWING

NOTES:
 This drawing is to be read in conjunction with all relevant Engineers drawings.
 Do not scale use figured dimensions ONLY.
 All dimensions in millimeters unless otherwise stated.
 All dimensions to be checked on site.
 All building works to comply with current building regulations & in accordance with Homebond Standards.