
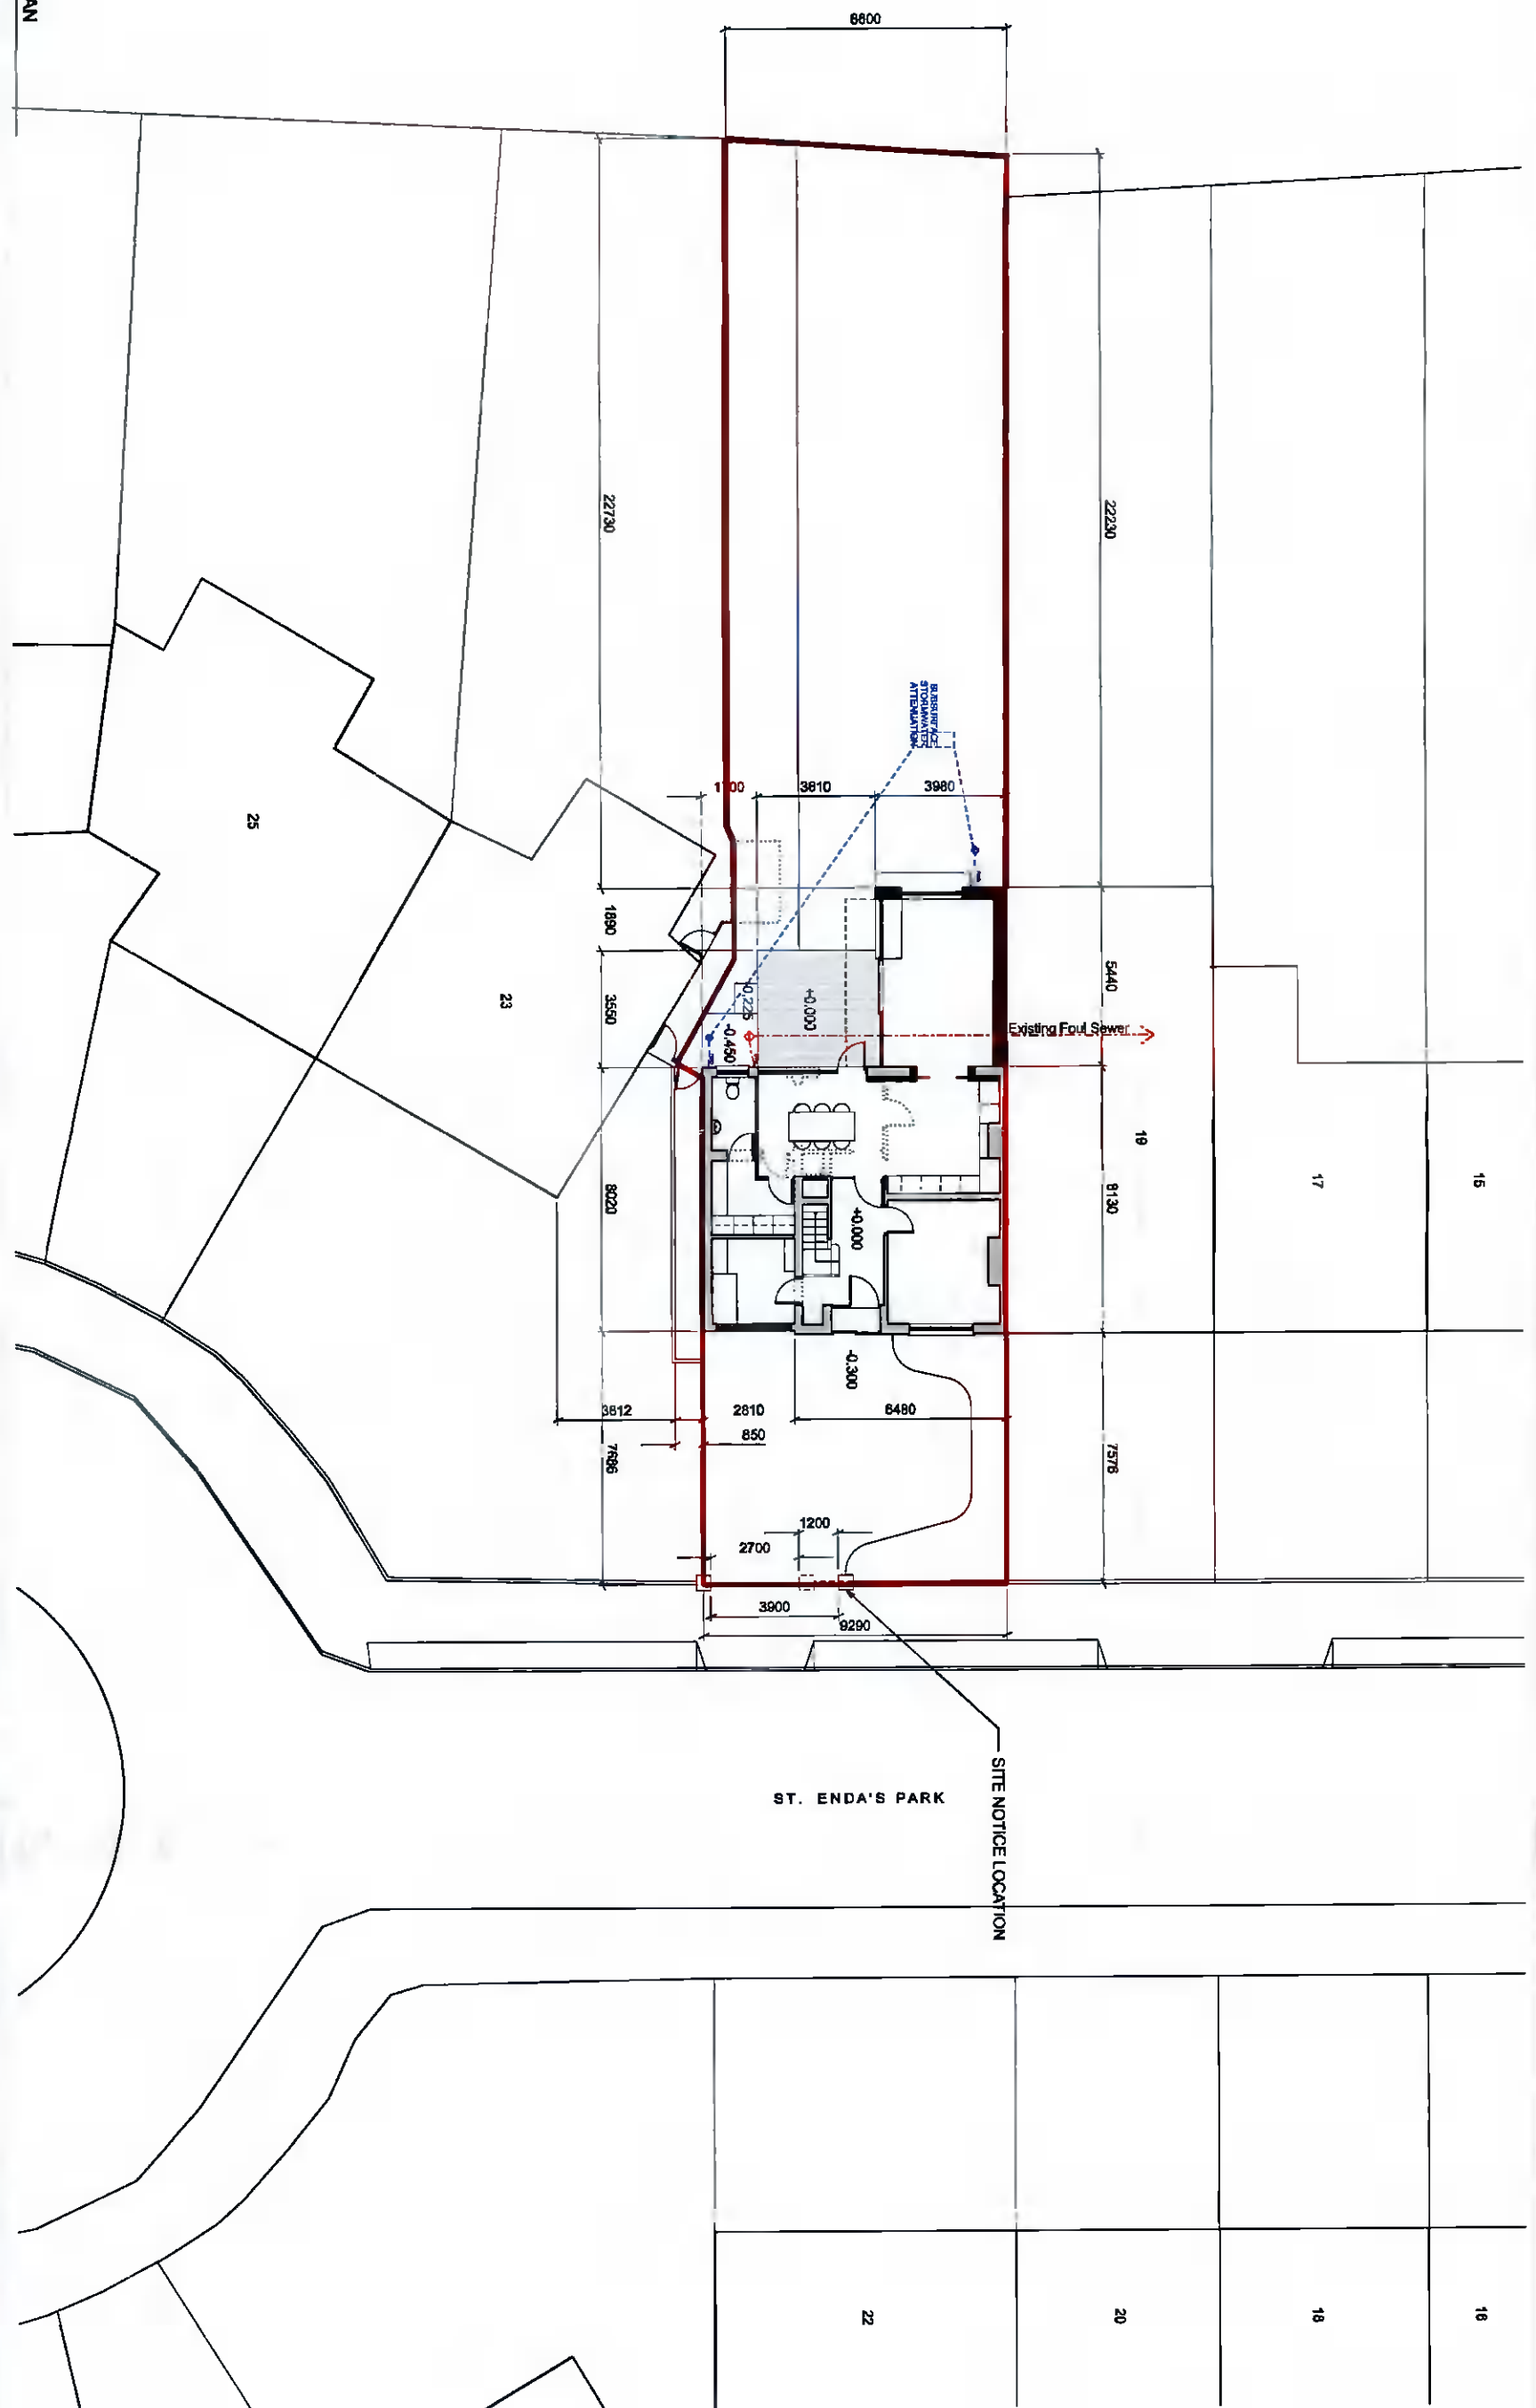


1 SITE PLAN

NOTES / LEGEND

-  Existing Walls
-  Proposed Walls
-  Demolitions & Removals



Revision	Date	Description	By

Planning Application

CIARAN FERRIE architects

Client Name	David & Jillian Henry
Project Name	21 St. Enda's Park
Project Type	Proposed
Date	24/01/22
Scale	1:200
Sheet No.	A
Sheet Total	01
Project No.	21003
Client Ref.	01
Project Ref.	2000