


1 SOUTH ELEVATION

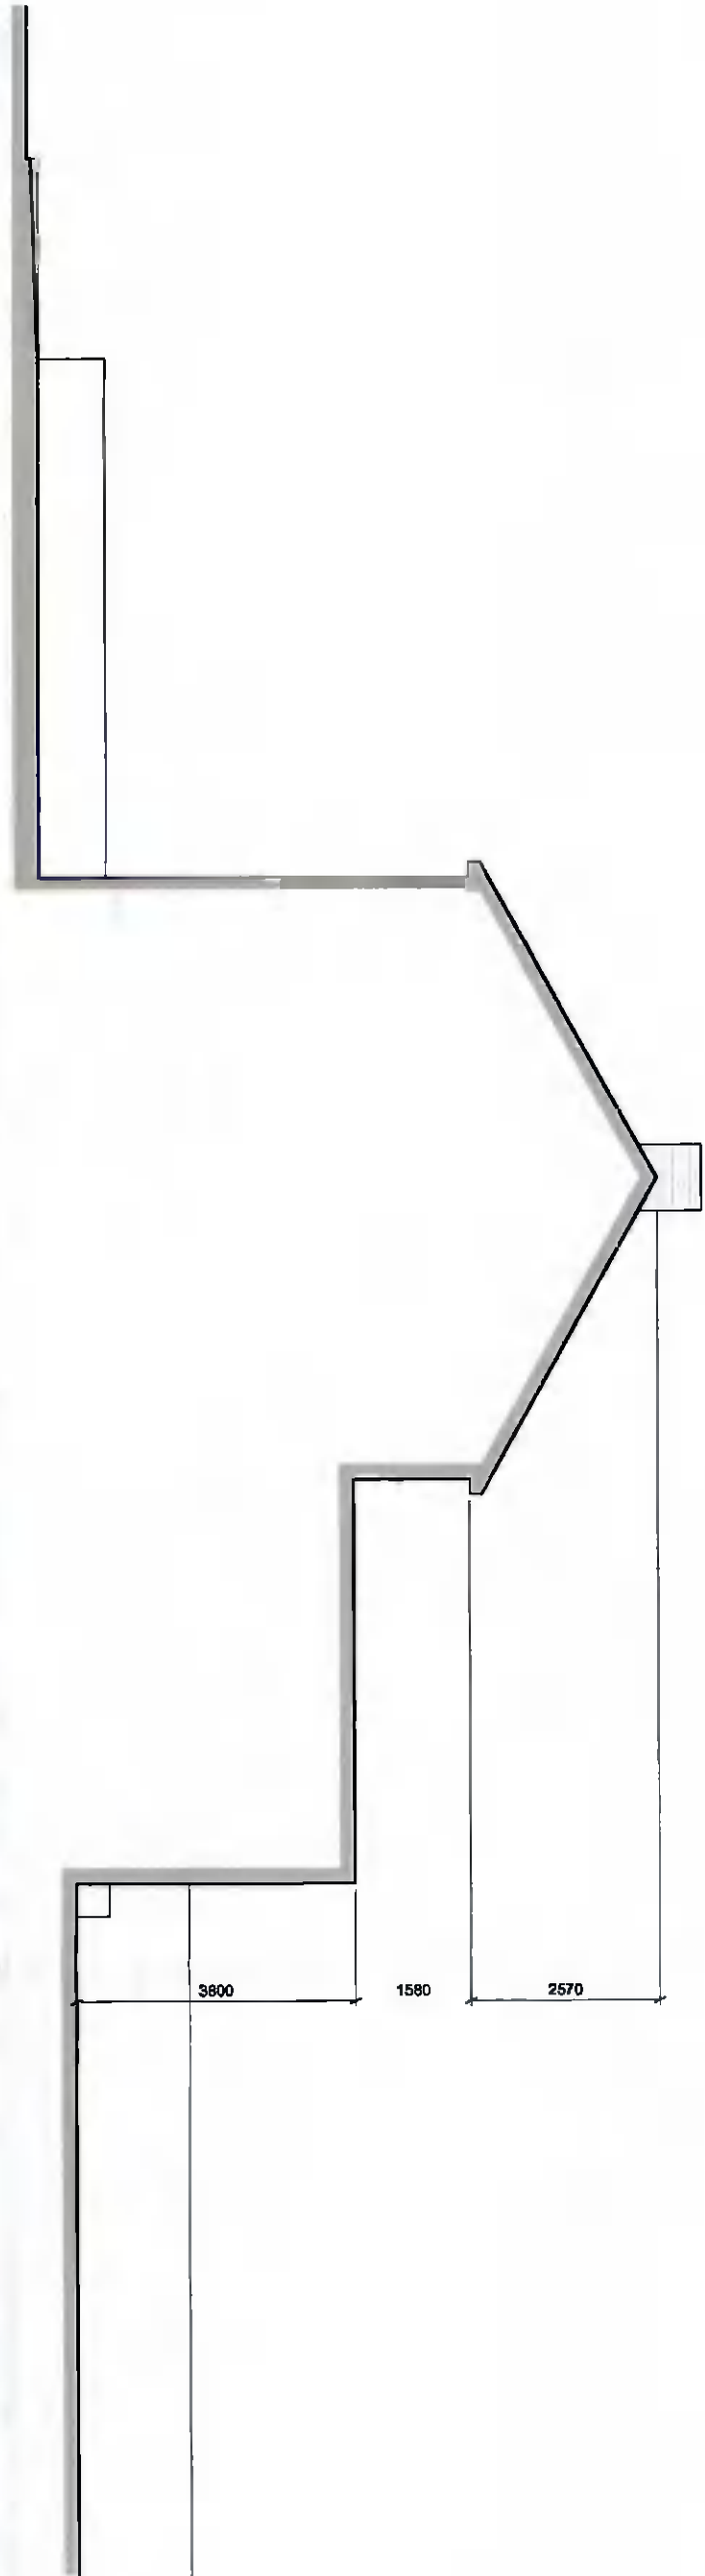

2 NORTH ELEVATION

NOTES / LEGEND

Symbol	Description
[Symbol]	[Description]
[Symbol]	[Description]
**Planning Application**

Client: **David & Alison Henry**  
 Property: **21 St Enders Park**  
 Location: **North & South Elevations**  
 Proposed: **Proposed**

**CIARÁN FERRIE architects**

Architect: David & Alison Henry  
 Date: 21/03/2004  
 Scale: 1:100 @ A3

Sheet No:	A	Total Sheets:	01
Date:	21/03/2004	Project No:	01
Client Ref:	2400122	Scale:	1:100
Project Name:	North & South Elevations	Phase:	Proposed

This drawing is the property of CIARÁN FERRIE architects. It is not to be used for any other purpose without the prior written consent of CIARÁN FERRIE architects.