


1 GROUND FLOOR PLAN

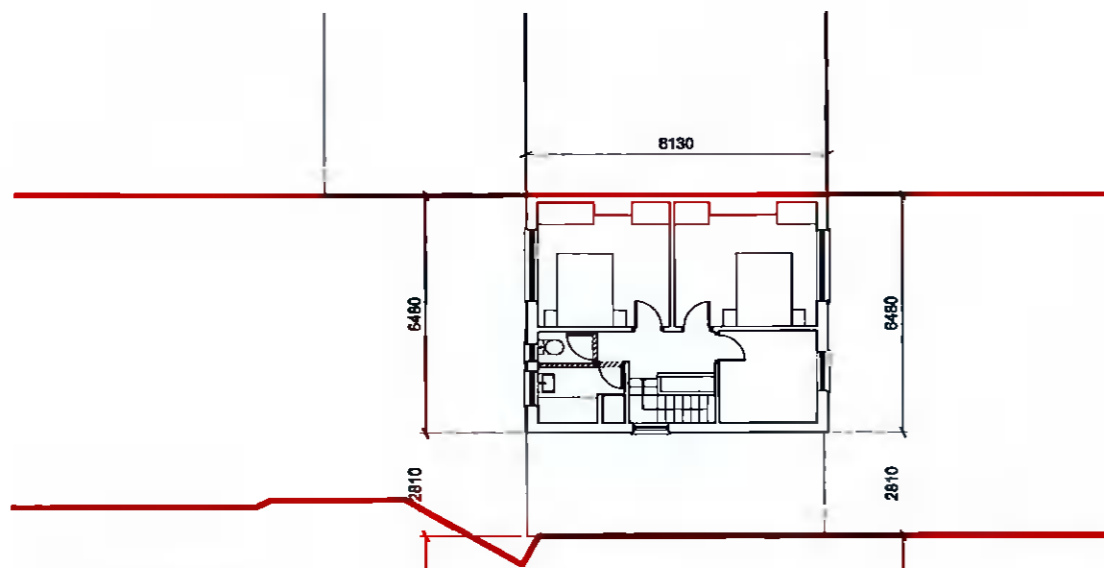

2 FIRST FLOOR PLAN

NOTES / LEGEND

Demolitions & Removals


3 FRONT ELEVATION




3 REAR ELEVATION



3 SIDE (SOUTH) ELEVATION

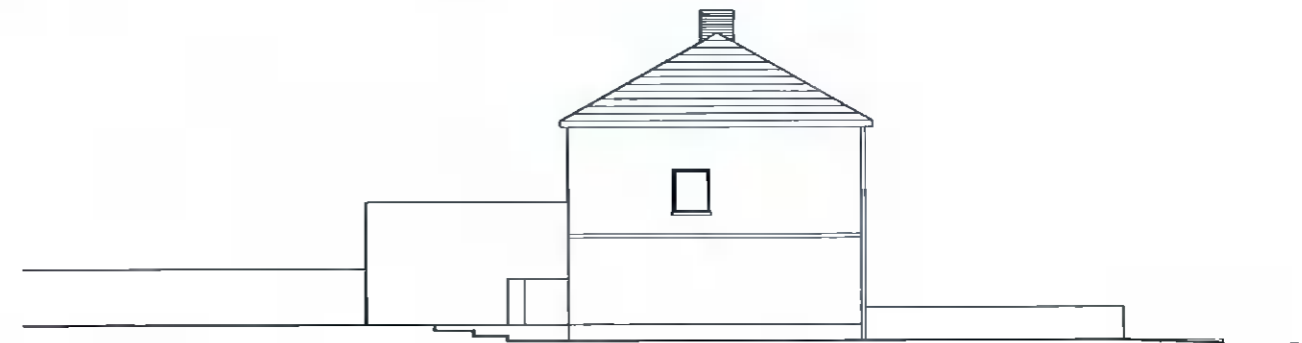

3 NORTH ELEVATION (Section thru' No. 19)

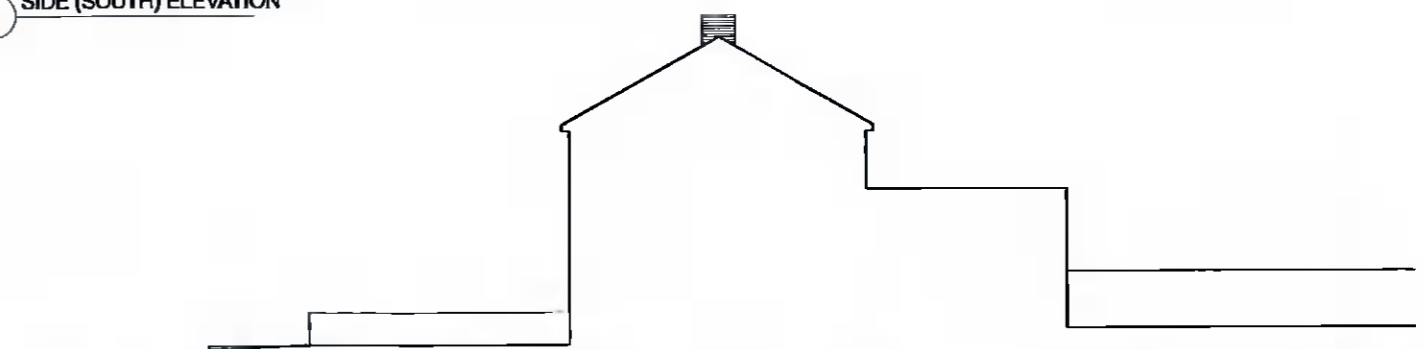

Revision	Date	Description	By

**Planning Application**

Client: Ciaran Ferrie Architects  
 Family Exchange  
 Arpa House, Ballypinn  
 Dublin 9

Project: 21 St Enda's Park  
 Existing

Date: 24/01/22 Scale: 1:200 A3 Drawing: CF

Drawn: A 01 21003 01 2005

**CIARÁN FERRIE architects**

Client: David & Jillian Heery  
 Project: 21 St Enda's Park  
 Drawing: Plans & Elevations  
 Existing

Date: 24/01/22 Scale: 1:200 A3 Drawing: CF

Drawn: A 01 21003 01 2005