


1 ROOF PLAN

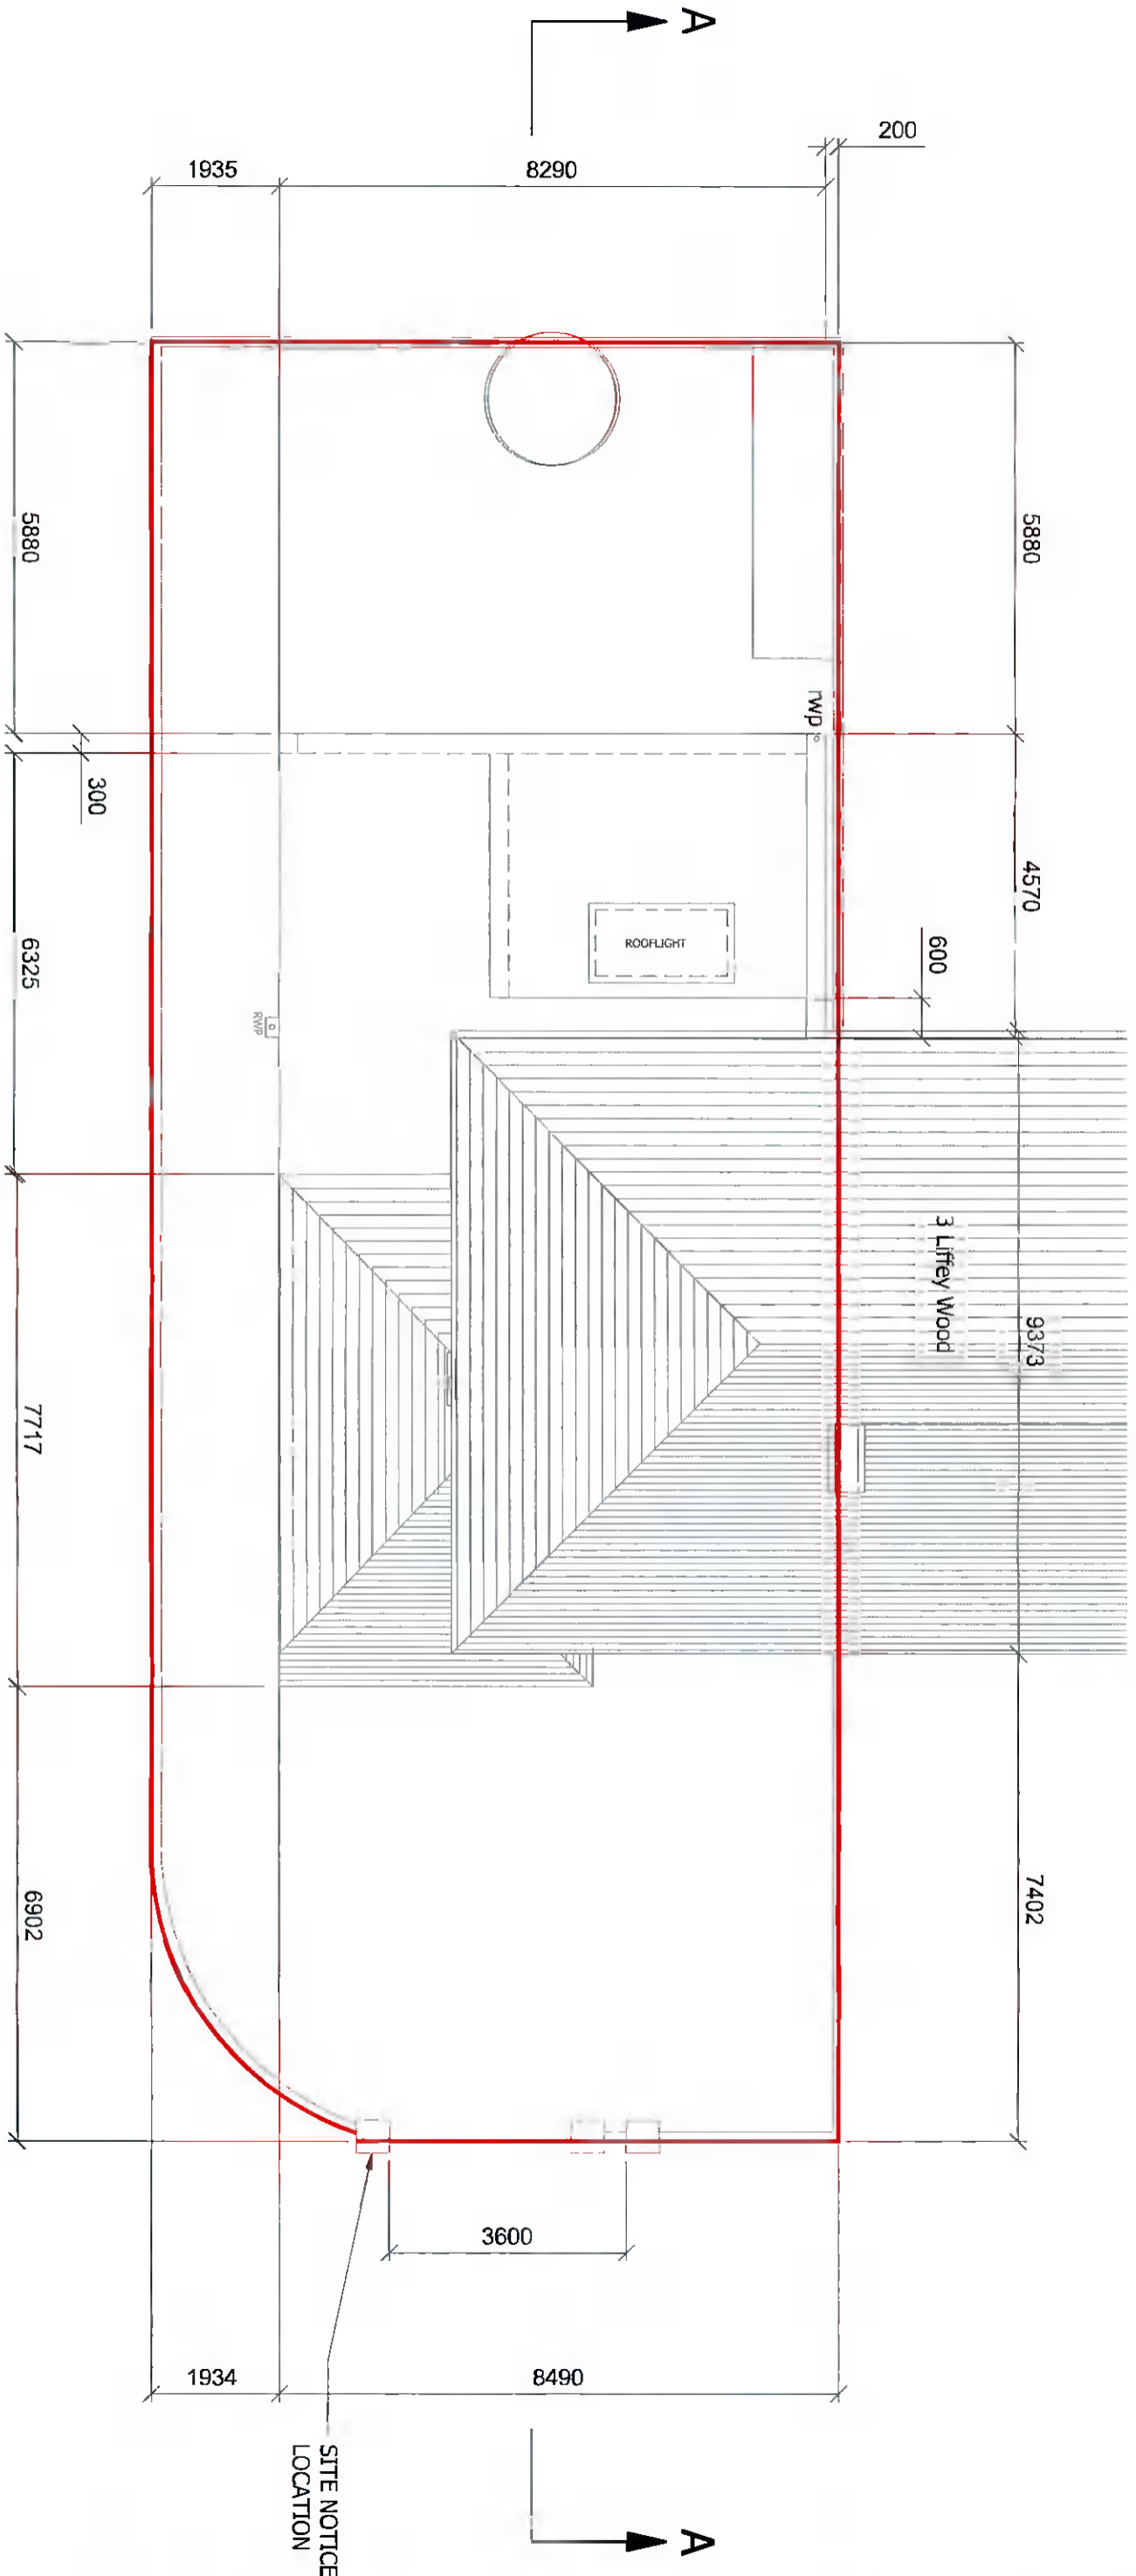


Legend:

Notes:

1. Do Not Scale.
2. Use figured dimensions only.
3. This drawing is to be read in conjunction with all relevant specifications and drawings.

Planning Application

Client:	Paul Tighe	Date:	10th May 2022
Project:	1 Liffey Wood, Liffey Valley Park, Lucan, Co. Dublin		
Drawing Title:	Roof Plan - Proposed		
Drawn By:	PT	Designed By:	PT
Scale:	1:100 @A3	Drawing No.:	22002_2003
		Project No.:	22001
		Rev.:	

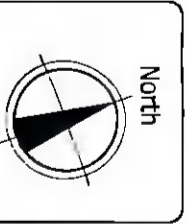

SITE NOTICE LOCATION