


1 FRONT (EAST) ELEVATION

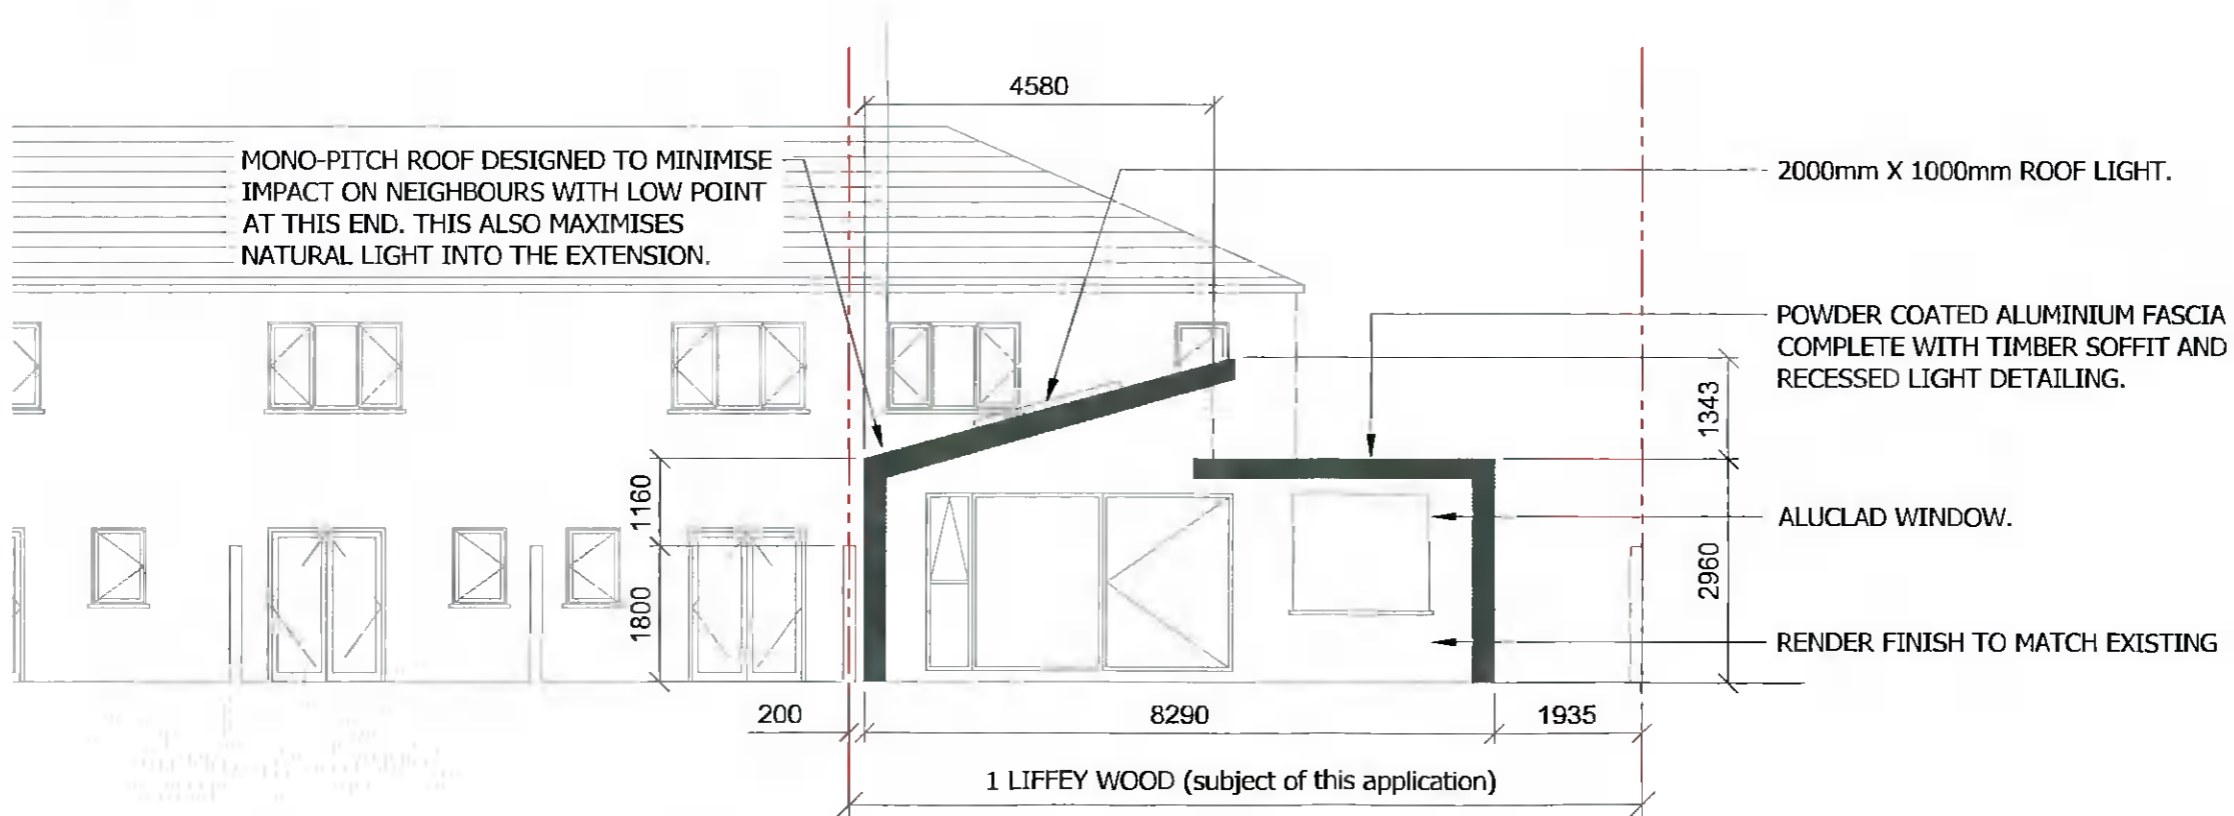


2 REAR (WEST) ELEVATION

Legend:

- Existing building
- Proposed new walls
- Proposed extension

Notes:

1. Do Not Scale.
2. Use figured dimensions only.
3. This drawing is to be read in conjunction with all relevant specifications and drawings.

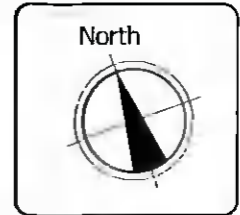

Planning Application		
Client Paul Tighe	Date 10th May 2022	
Project 1 Liffey Wood, Liffey Valley Park, Lucan, Co. Dublin		
Drawing Title Front & Rear Elevations - Proposed		
Drawn By: PT	Designed By: PT	Project No. 22001
Scale: 1:100 @A3	Drawing No.: 22002_2004	Rev: -