


EXISTING GROUND FLOOR PLAN  
area = 68.75sq.m



EXISTING FIRST FLOOR PLAN  
area = 39.75sq.m

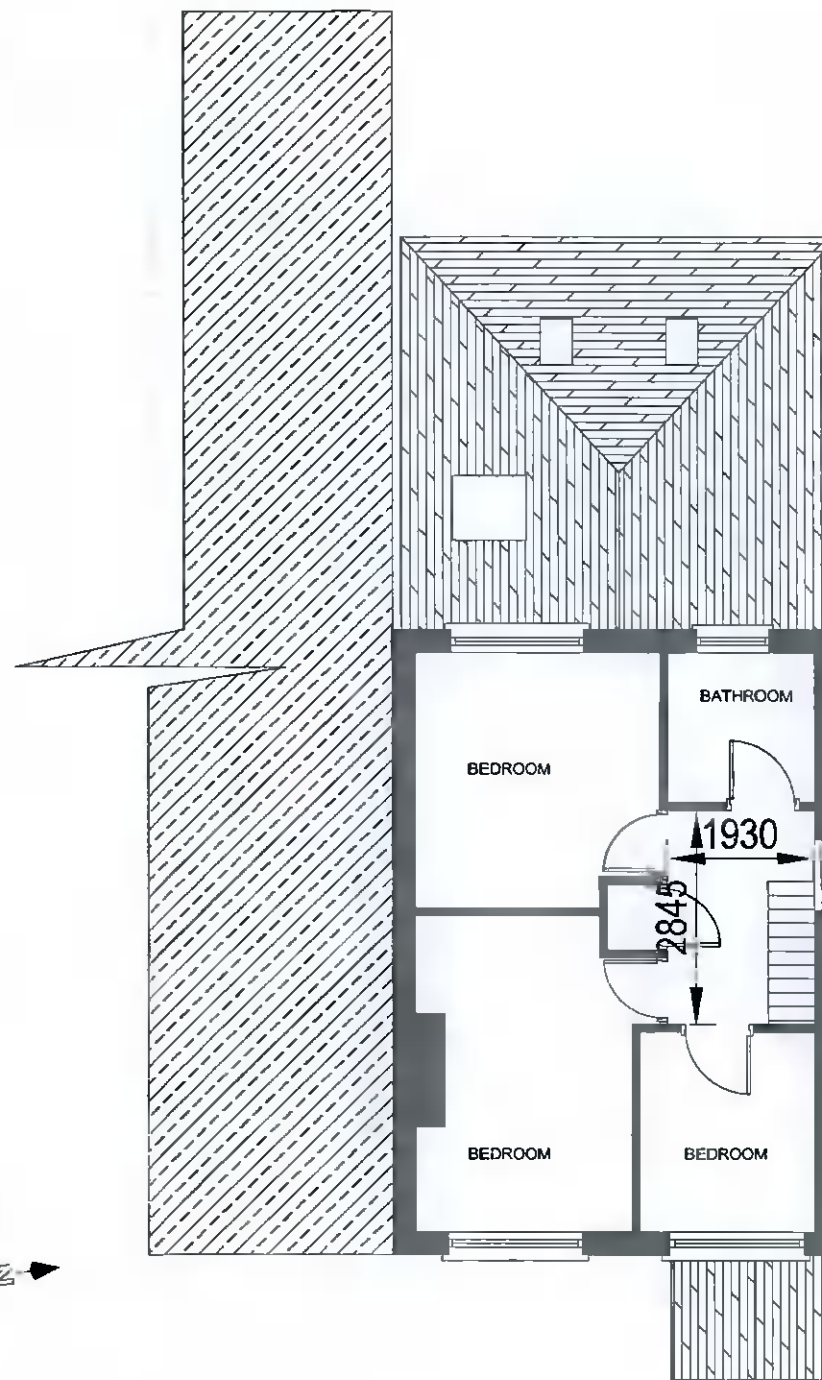

drawing EXISTING PLANS					
drawing no 2022/ 1/ 40					revision
scale 1:100 1200	date 7-02-22	size A3	drawn jackie glunn	check B. Johnston	
<small>The drawing is the property of Hometobe Architects and must not be reproduced without permission. This drawing is copyright.</small>					
client TONY AND GRACE MC CAULEY					
project Proposed Attic conversion					
59 Beaufort Downs Rathfarnham Dublin 14					
Kildalkey Co. Meath. Ireland					
I2B ARCHITECTS		T: +353 (0)87 132 68 71 E: brendan@hometobe.ie www.hometobe.ie			