


GROUND FLOOR PLAN TO BE RETAINED  
1:100

ROOF PLAN TO BE RETAINED  
1:100


AREA TO BE RETAINED




SITE PLAN TO BE RETAINED  
1:200

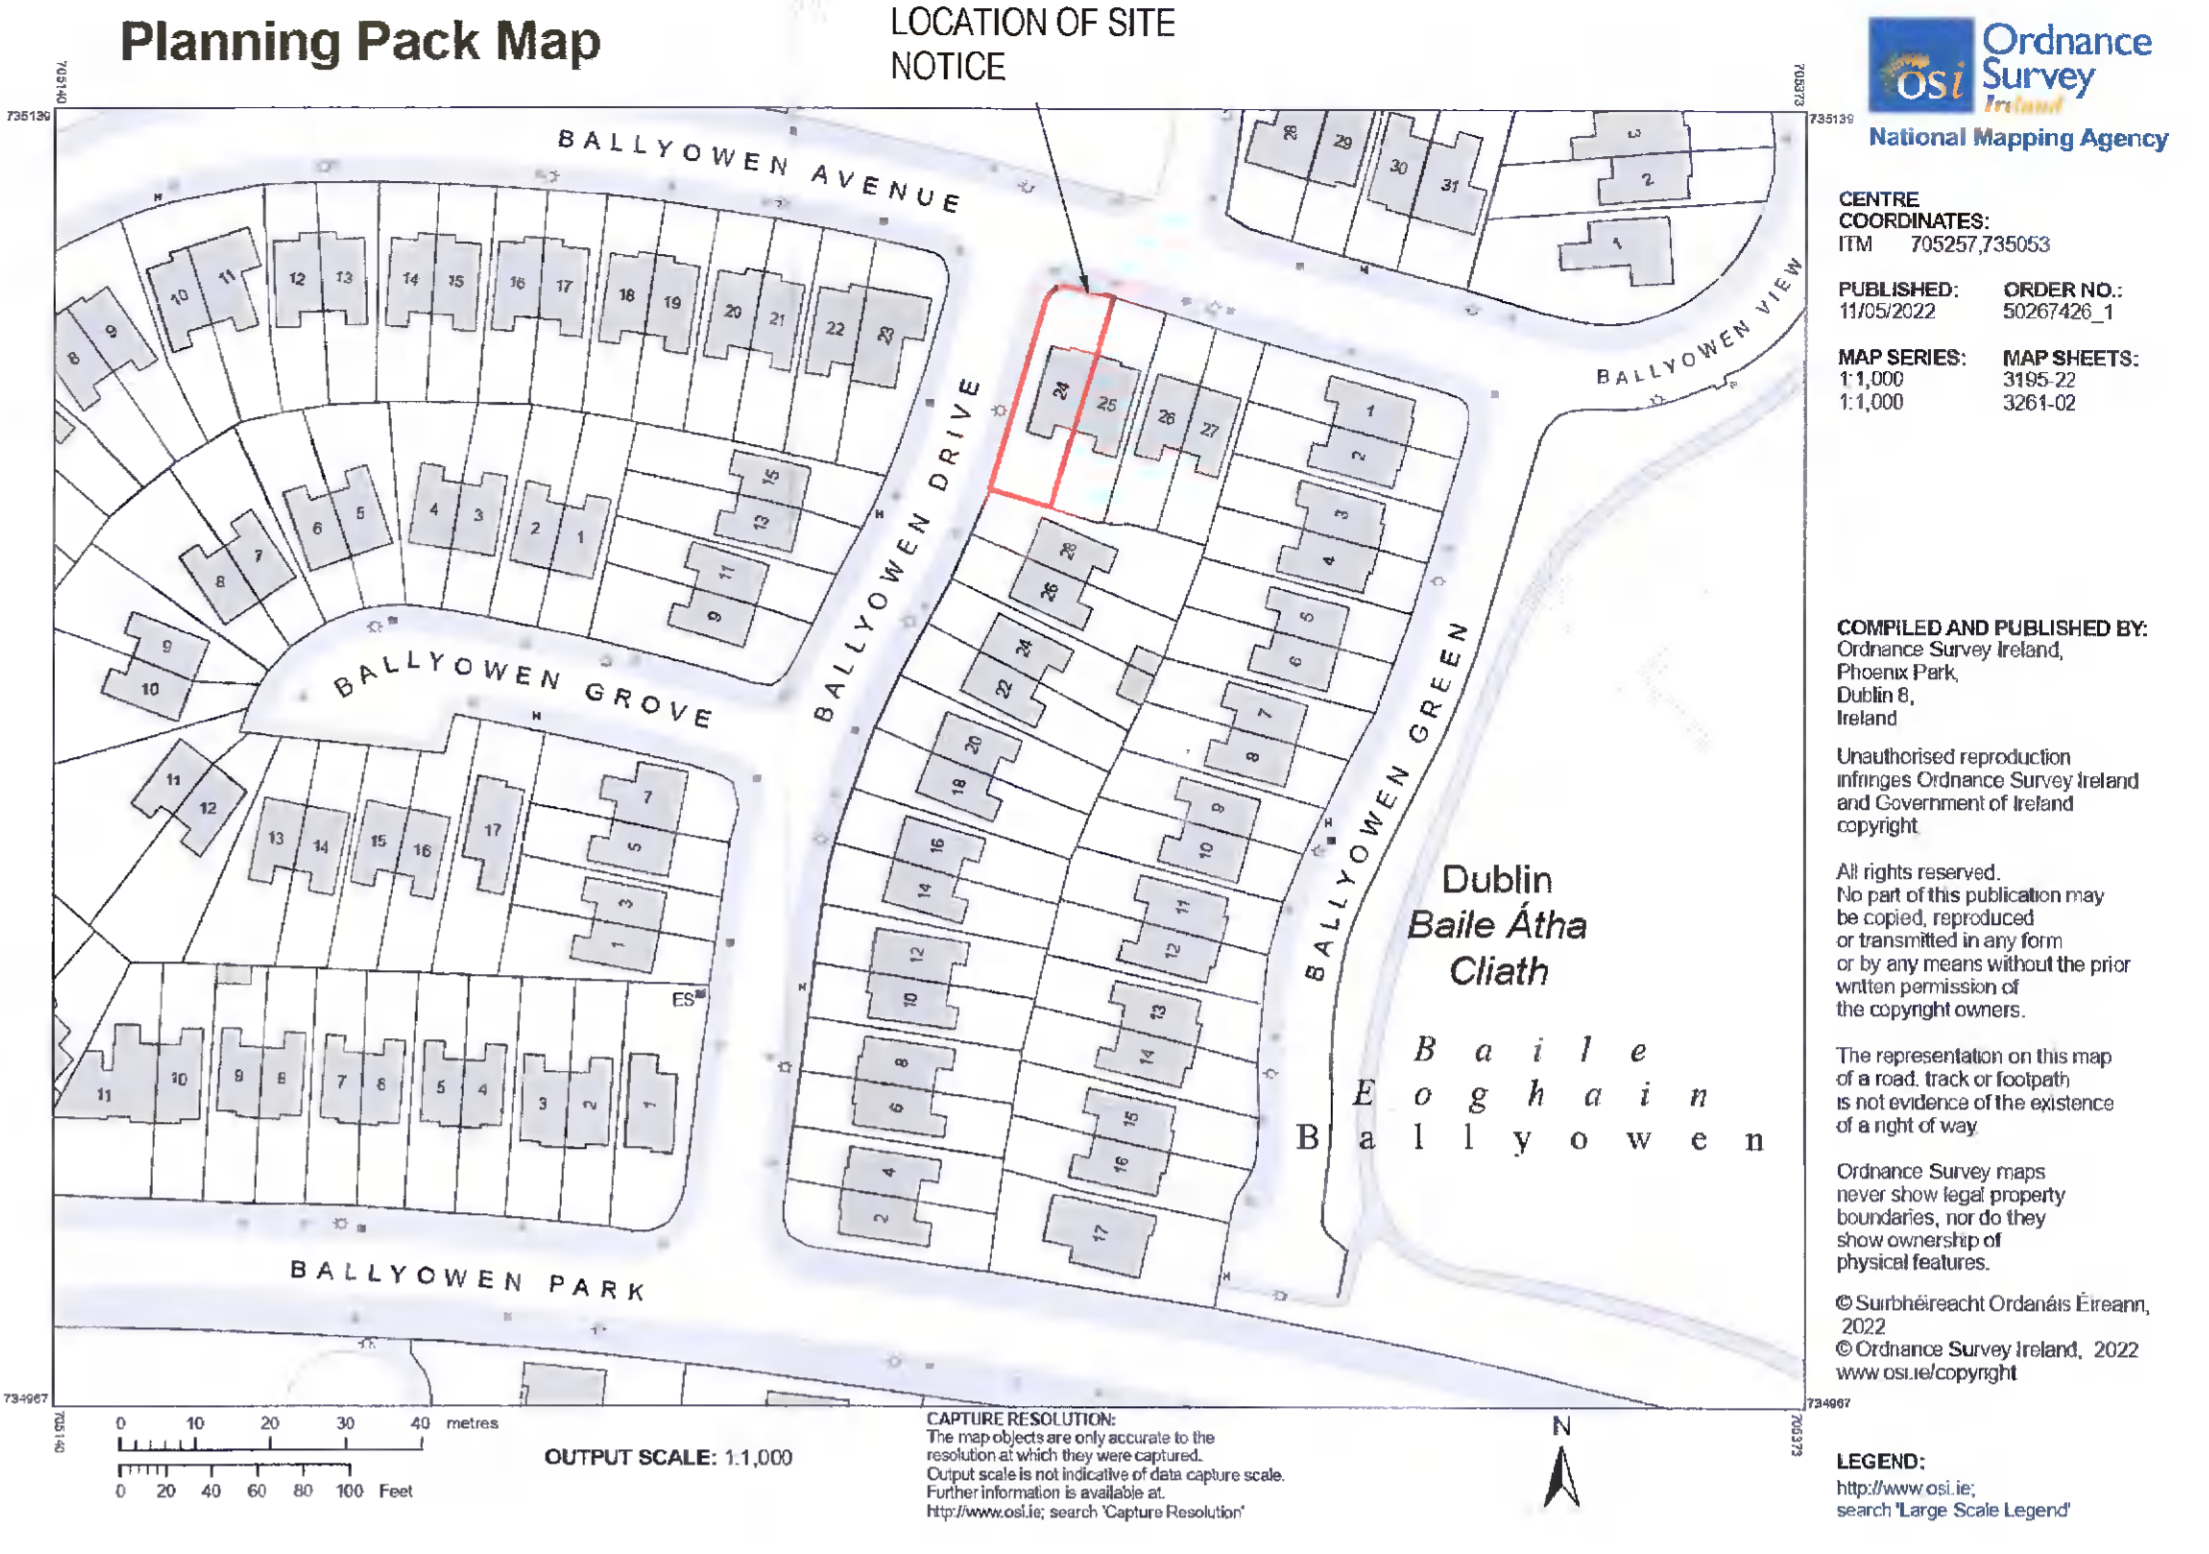


OS Map  
1:1000

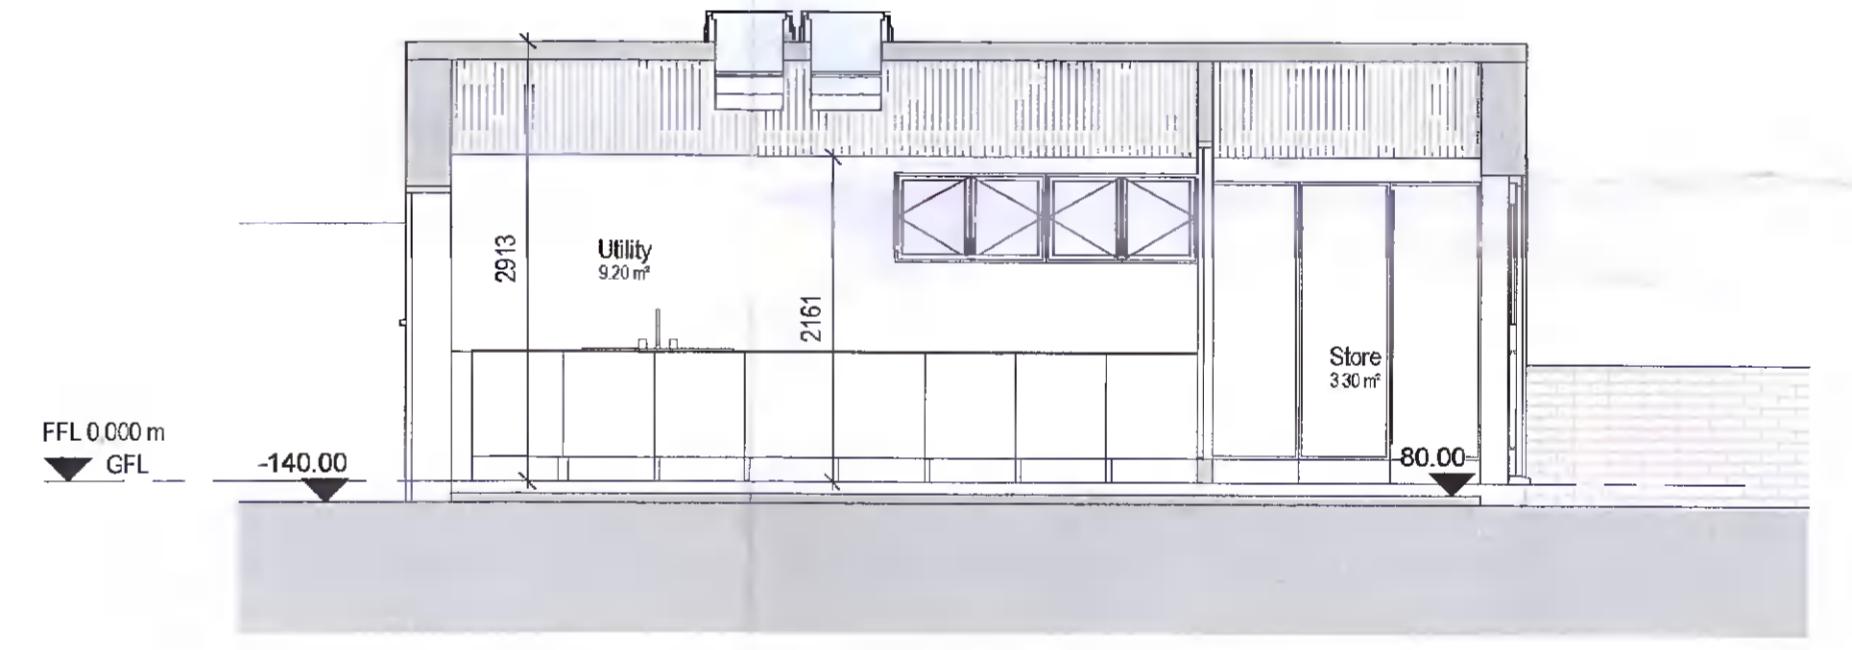


UTILITY SECTION TO BE RETAINED  
1:50

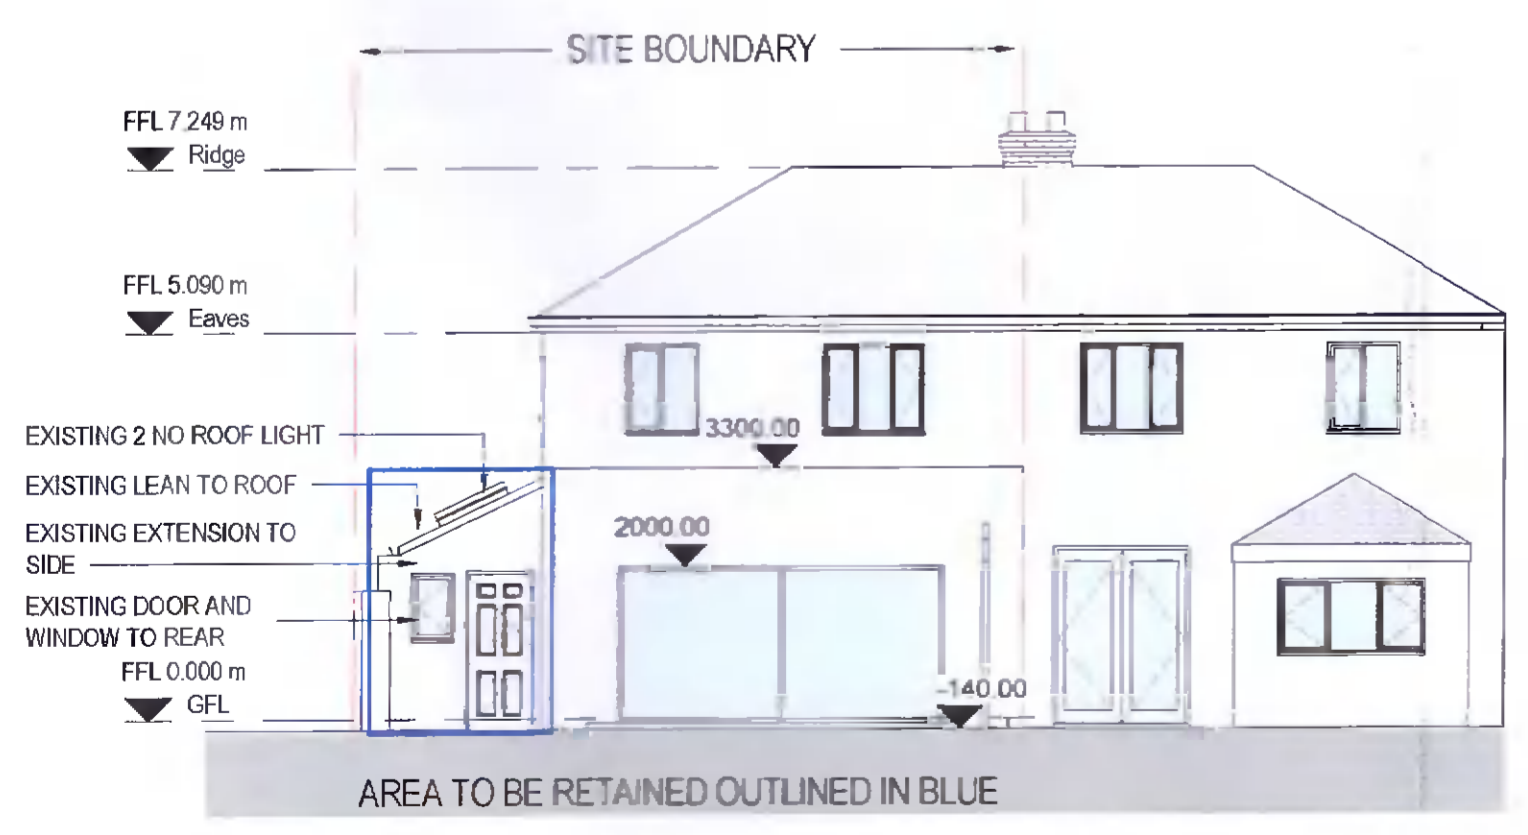

SOUTH WEST ELEVATION TO BE RETAINED  
1:100

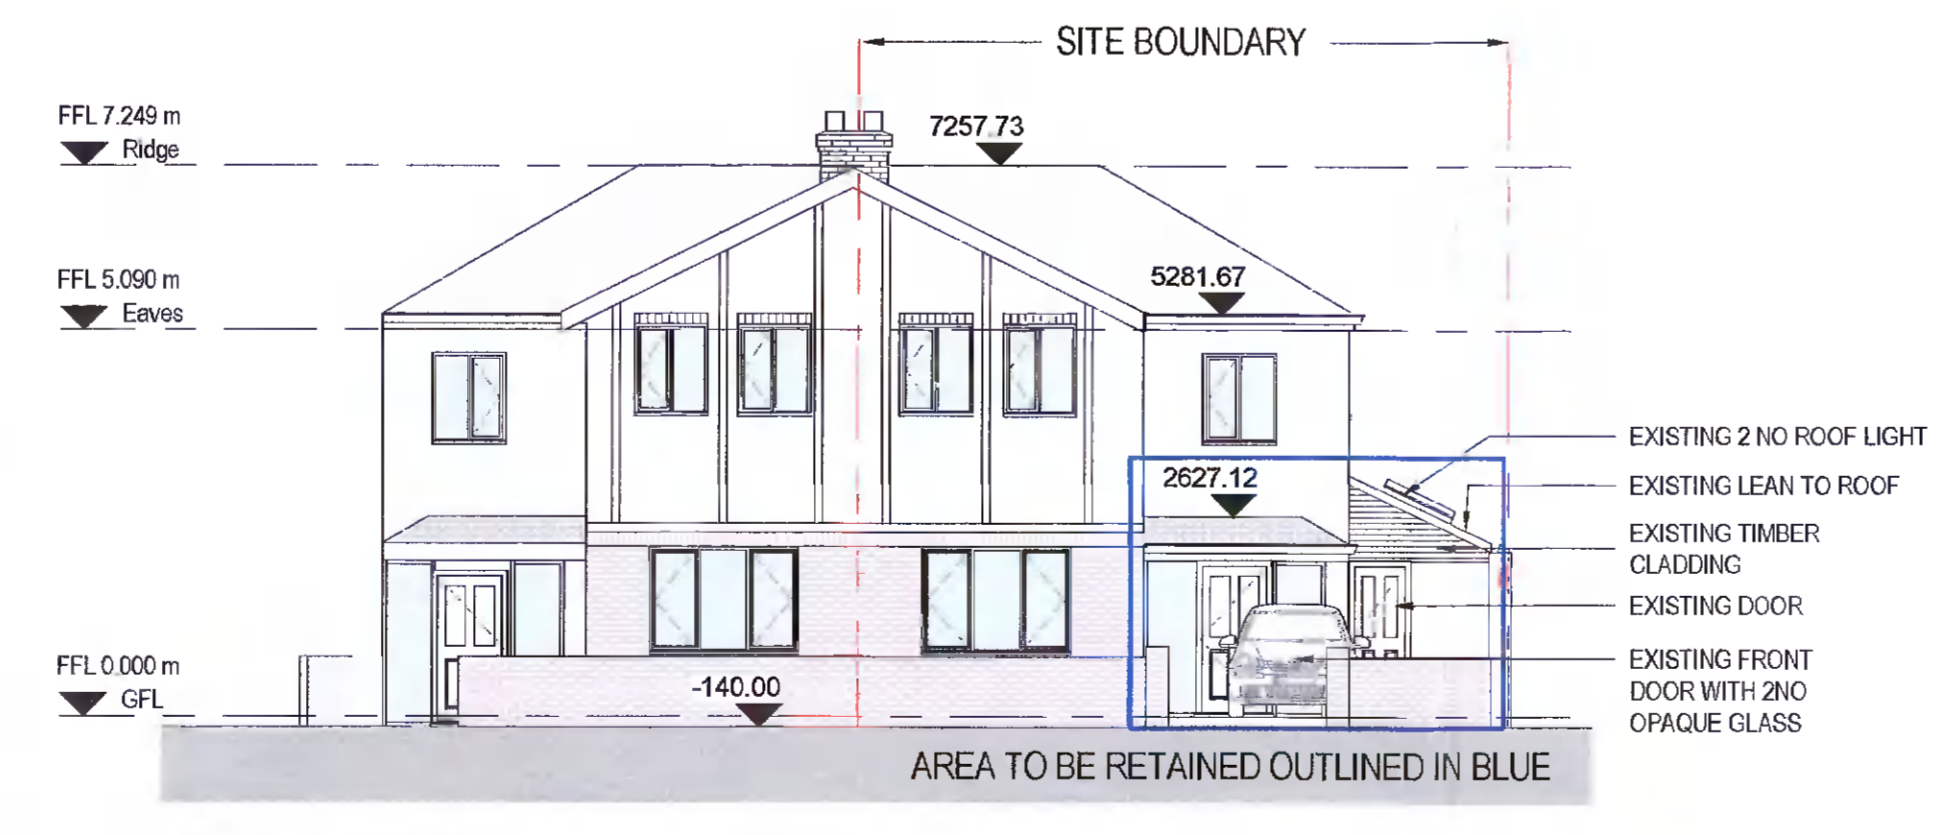

CONTIGUOUS NORTH ELEVATION TO BE RETAINED  
1:100

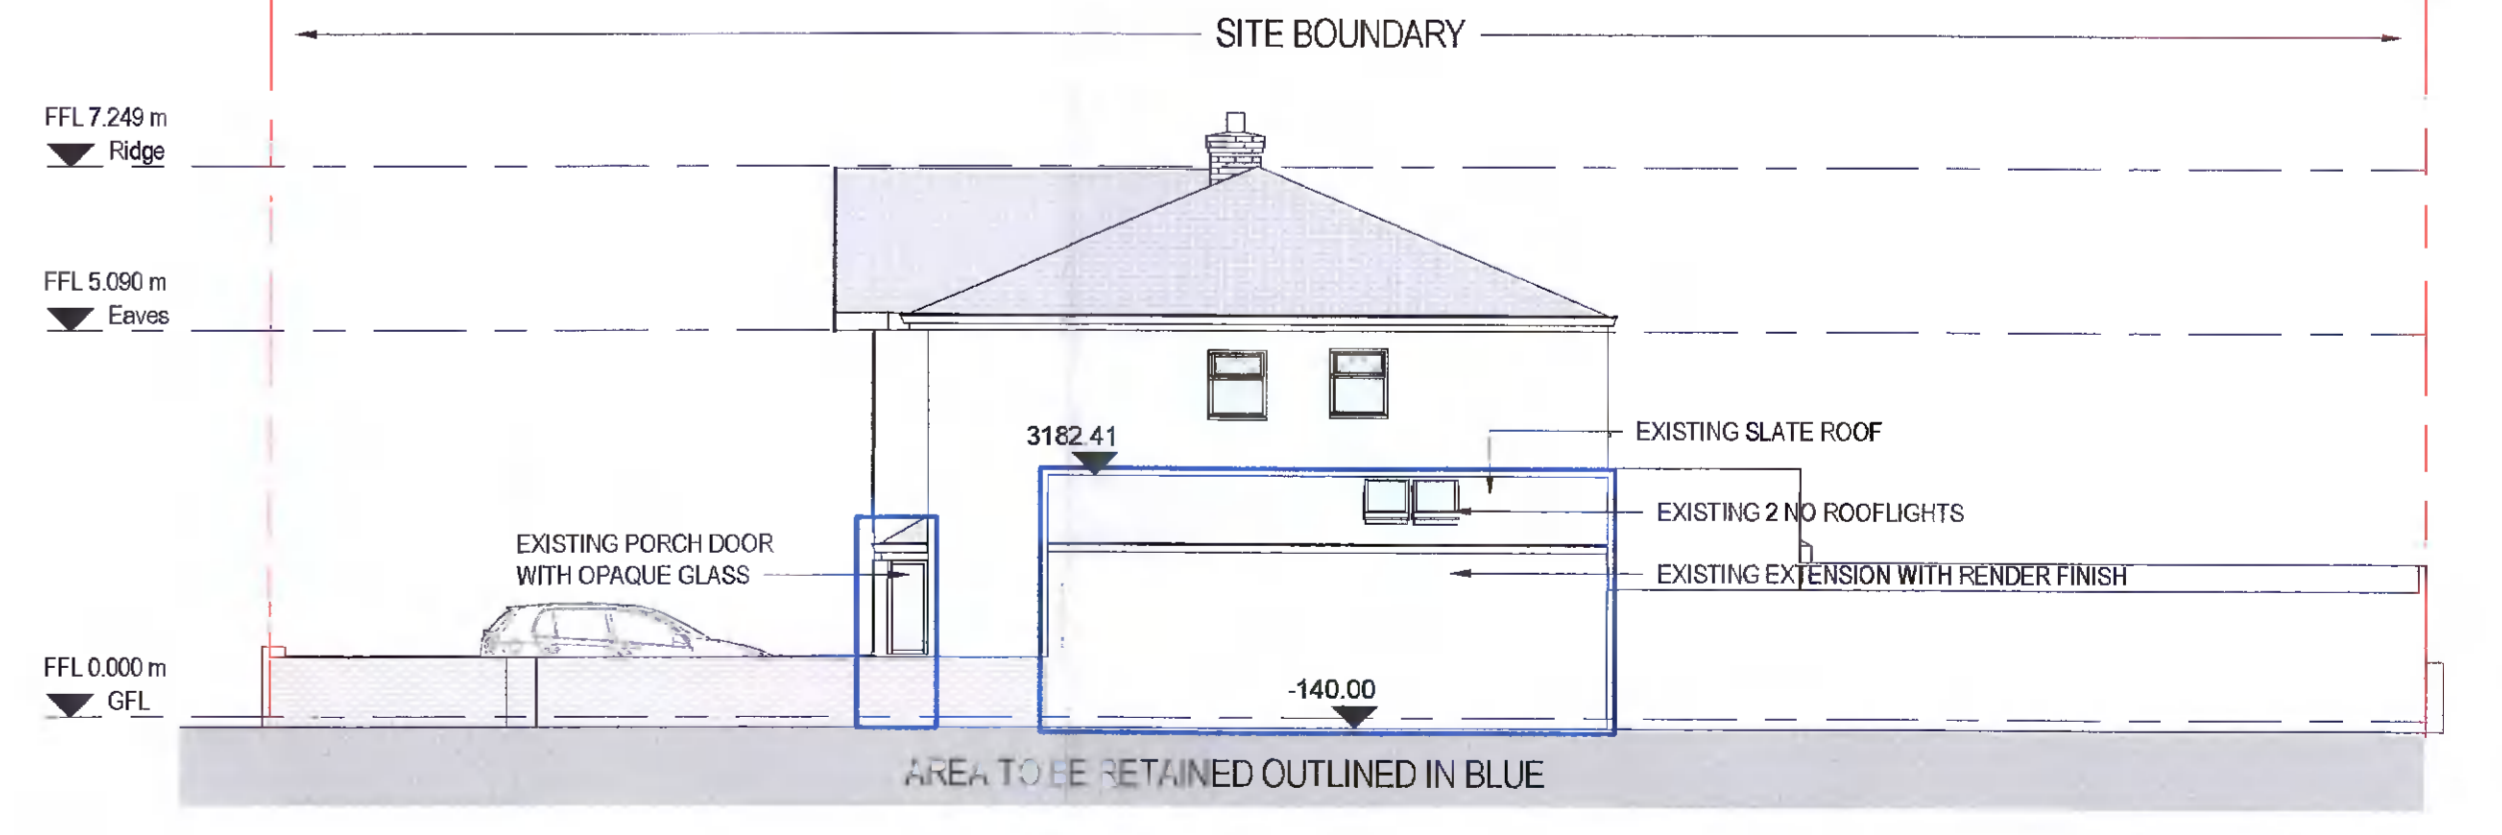

NORTH WEST ELEVATION TO BE RETAINED  
1:100

NOTES:  
© This drawing is copyright. Figured dimensions only to be taken from this drawing. All dimensions to be checked on site. Module Design Ltd to be informed of any discrepancies before work proceeds.

REV	DATE	DESCRIPTION	ISSUED

CLIENT NAME: Caitriona Conway		
DRAWN: AC	CHECKED: MON	PAGE SIZE A1
DRAWING NO. BAO - MOD - ZZ - 00 - DR - A - P100		
Project	Originator	Level
Location	Type	Role
Number		

PROJECT NAME 24 Ballyowen Avenue, Lucan, Co. Dublin			
DRAWING TITLE DRAWINGS TO BE RETAINED			
PROJECT NO. 21125	DATE Issue Date	scale as indicated	REV

**MODULE**  
ARCHITECTURE | DESIGN | PROJECT MANAGEMENT  
1st Floor, 2 Chapel Hill, Lucan, Co. Dublin  
t: +353 1 532 5076 e: holl@module.ie w: www.module.ie

STATUS  
**RETENTION**