



ROOF PLAN

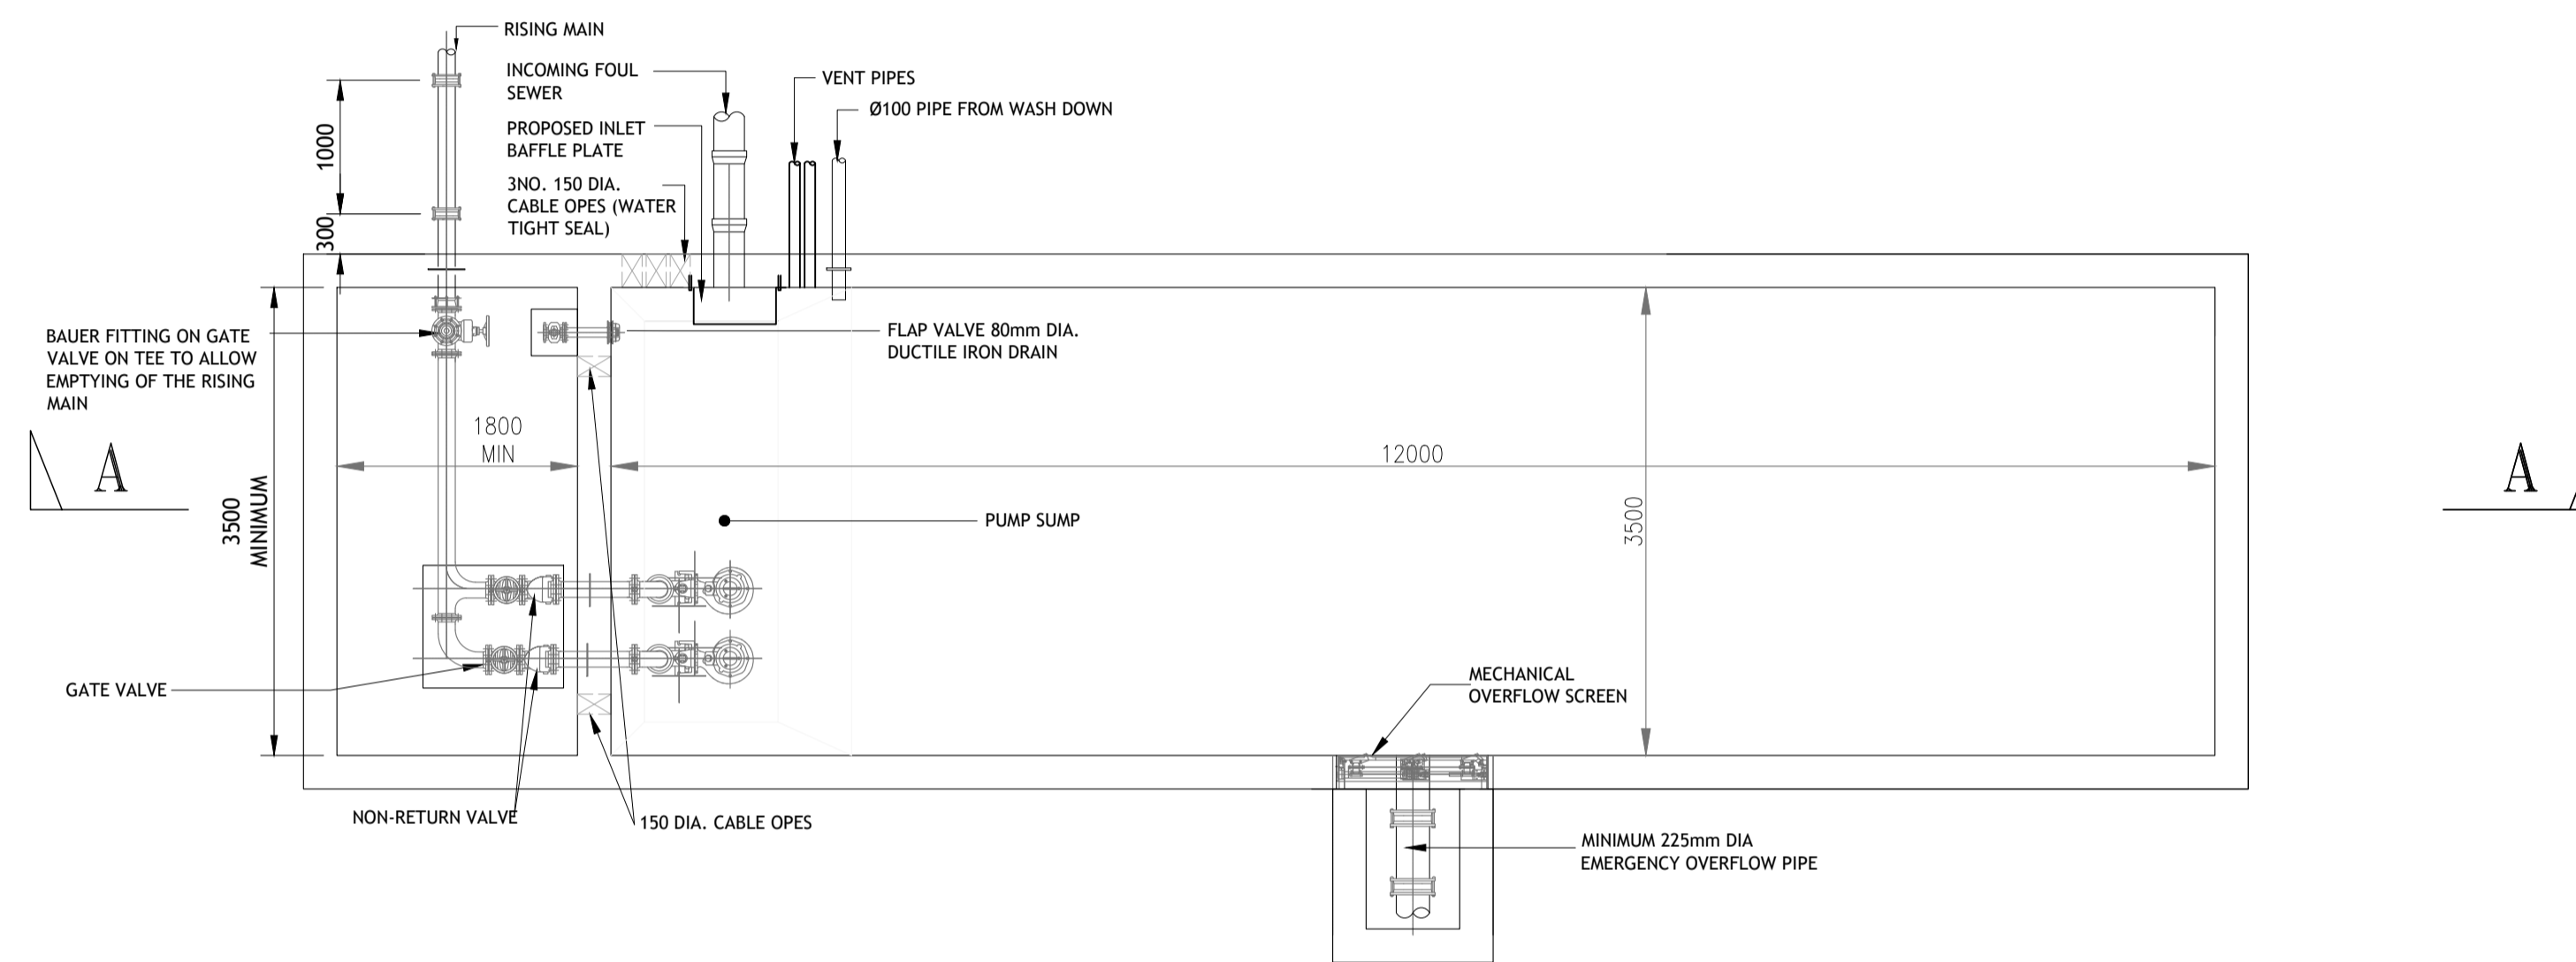

PLAN
N.T.S.
FLOW BALANCING TANK

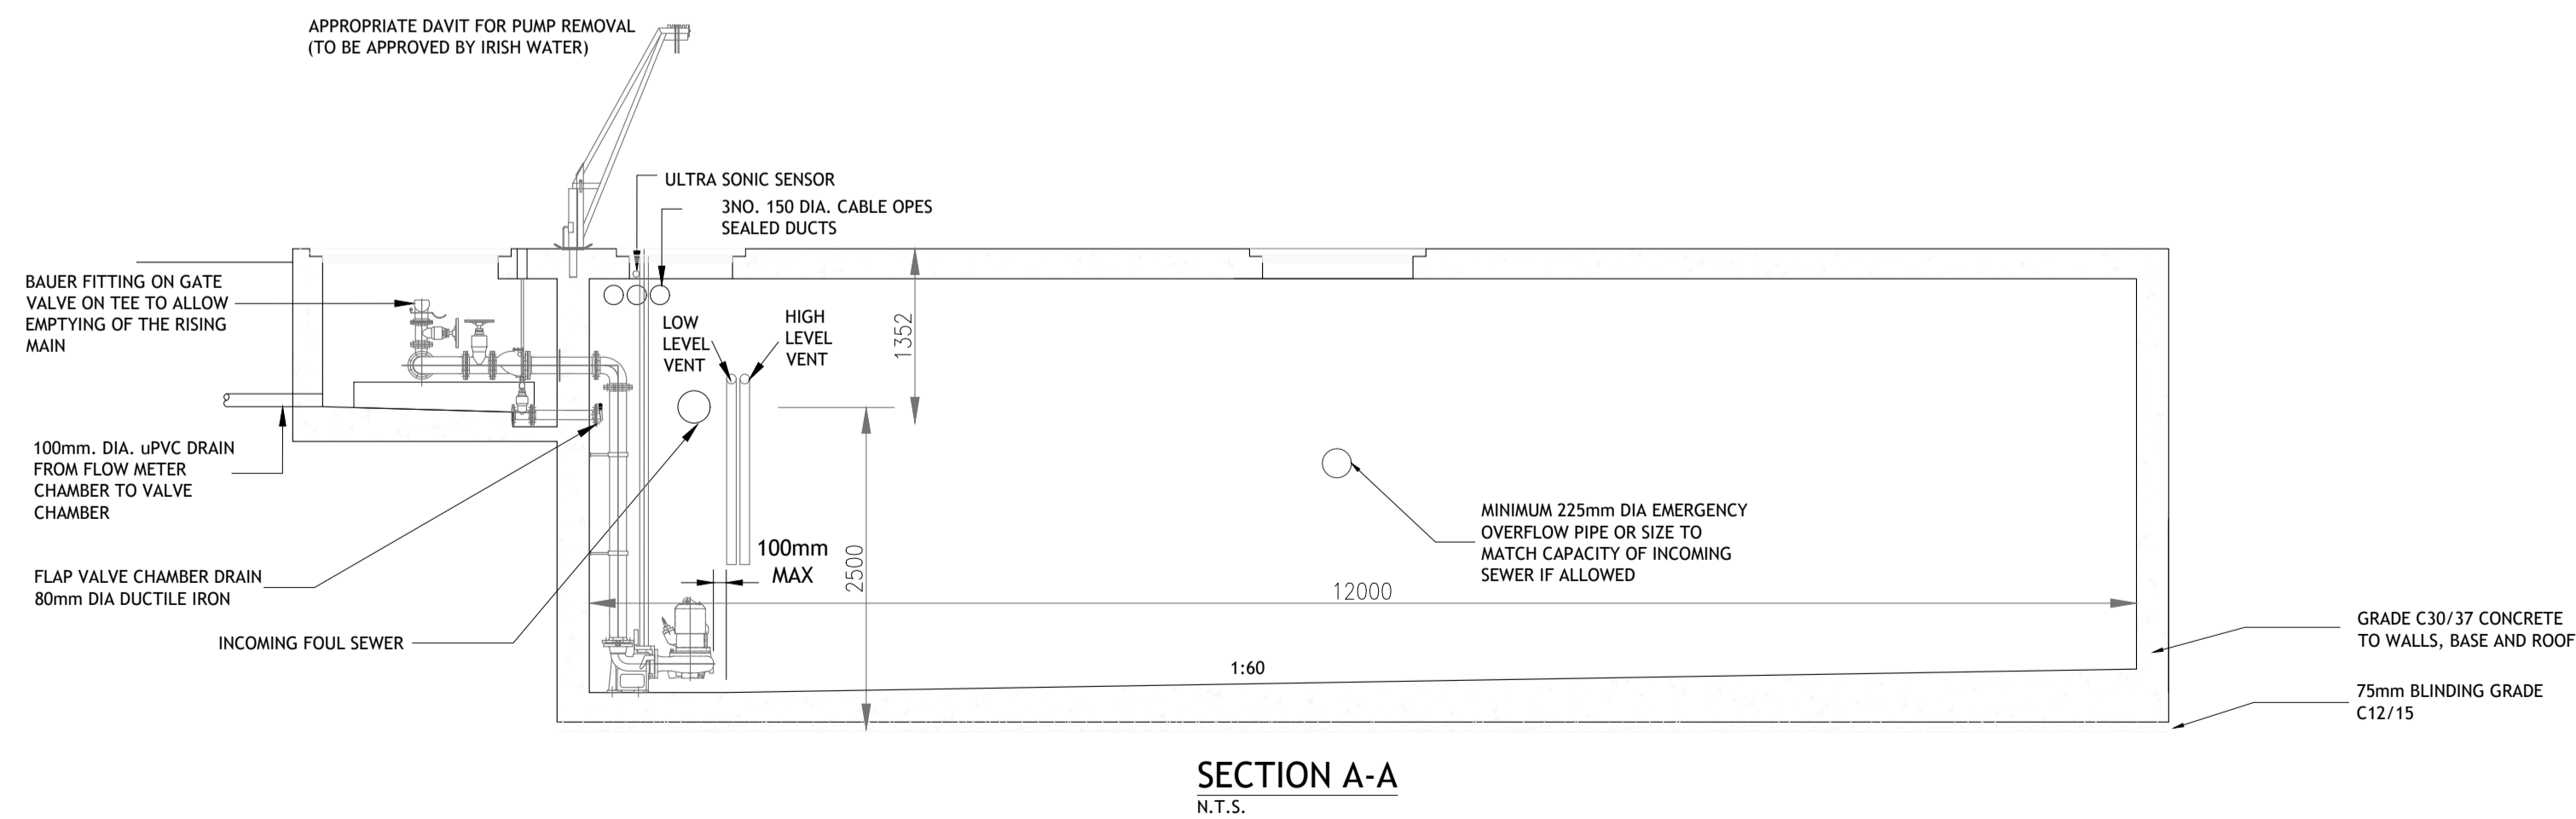

SECTION A-A
N.T.S.

GENERAL NOTES:

1. THIS DRAWING IS TO BE READ IN CONJUNCTION WITH ALL RELEVANT ARCHITECTS & ENGINEERS DRAWINGS, SPECIFICATIONS, ETC..
2. DO NOT SCALE, USE FIGURED DIMENSIONS ONLY (WHERE APPLICABLE)
3. ANY DISCREPANCIES / DEVIATIONS ENCOUNTERED TO BE REPORTED TO THE ENGINEER IMMEDIATELY (IN WRITING).
4. FOR ALL SETTING OUT DIMENSIONS REFER TO ARCHITECTS DRAWINGS.

*** DO NOT SCALE USE FIGURED DIMENSIONS ONLY ***

P4	PF	FOR COMMENT	26/04/2022
P3	PM	FOR COMMENT	15/01/2021
P2	PM	FOR COMMENT	13/01/2021
REV:	BY:	AMENDMENTS:	DATE:

DRAWN BY:	PM	TECH. CHECK:	PM
SCALE:	AS SHOWN	SIZE:	A1
DATE:	08/01/2021	APPROVED:	AF

DRAWING STATUS:
FOR PLANNING

CLIENT: GEENHILLS LIVING
C/O BELVEDERE LIVING LTD

JOB TITLE: BANCROFT VIEW SHD

DRAWING TITLE:
PROPOSED BALANCING TANK DETAILS

JOB No:	DRAWING No:	REV:
20_4993	605	P4