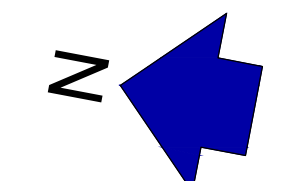

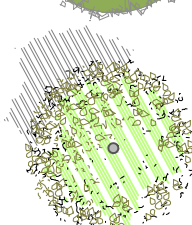




- GENERAL NOTES
1. COPYRIGHT RESERVED
 2. DO NOT SCALE DRAWING. USE FIGURED DIMENSIONS ONLY
 3. ALL DIMENSIONS TO BE REPORTED TO INDICATE
 4. THE CONTRACTOR IS RESPONSIBLE FOR CHECKING ALL LEVELS AND DIMENSIONS
 5. ALL STRUCTURES TO BE TO STRUCTURAL ENGINEERS DETAILS
 6. ALL MECH & ELEC SERVICES TO SERVICES ENGINEERS DETAILS
 7. ALL PROPRIETARY ITEMS TO BE INSTALLED IN ACCORDANCE WITH MANUFACTURERS INSTRUCTIONS
 8. CONTRACTOR IS RESPONSIBLE FOR THE COORDINATION OF STRUCTURE FINISHES AND SERVICES

REV	DATE	DESCRIPTION	BY
0	12.05.22	Planning Submission Issue	MT



-  Existing Tree
-  Proposed Tree

JOHN FLEMING ARCHITECTS
 THE TREE HOUSE, 17 RICHVIEW OFFICE PARK
 CLONSKEAGH, D14 XR82, IRELAND
 T: (01) 6689888 E: info@jfa.ie W: www.jfa.ie

CLIENT
GARYARON HOMES

PROJECT
DEVELOPMENT AT BROOMHILL ROAD
TALLAGHT, CO. DUBLIN

DRAWING
FIFTH FLOOR SITE PLAN

SCALE 1:250 @A1

JOB NO. 1914

DRAWN BY MT


DATE MAY 2022

DRAWING NUMBER BHR-JFA-SP-05-DR-A-P1004

REVISION 0

DRAWING LOCATION

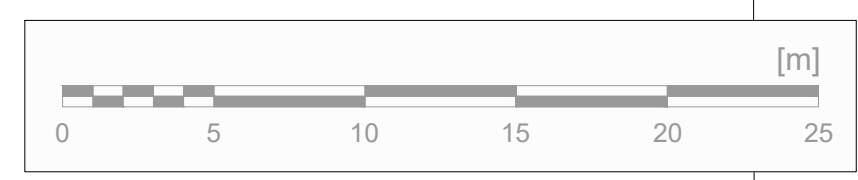DRAWING STATUS
PLANNING



Allow for Connection to Future Developments on Adjacent Site