


EAST ELEVATION

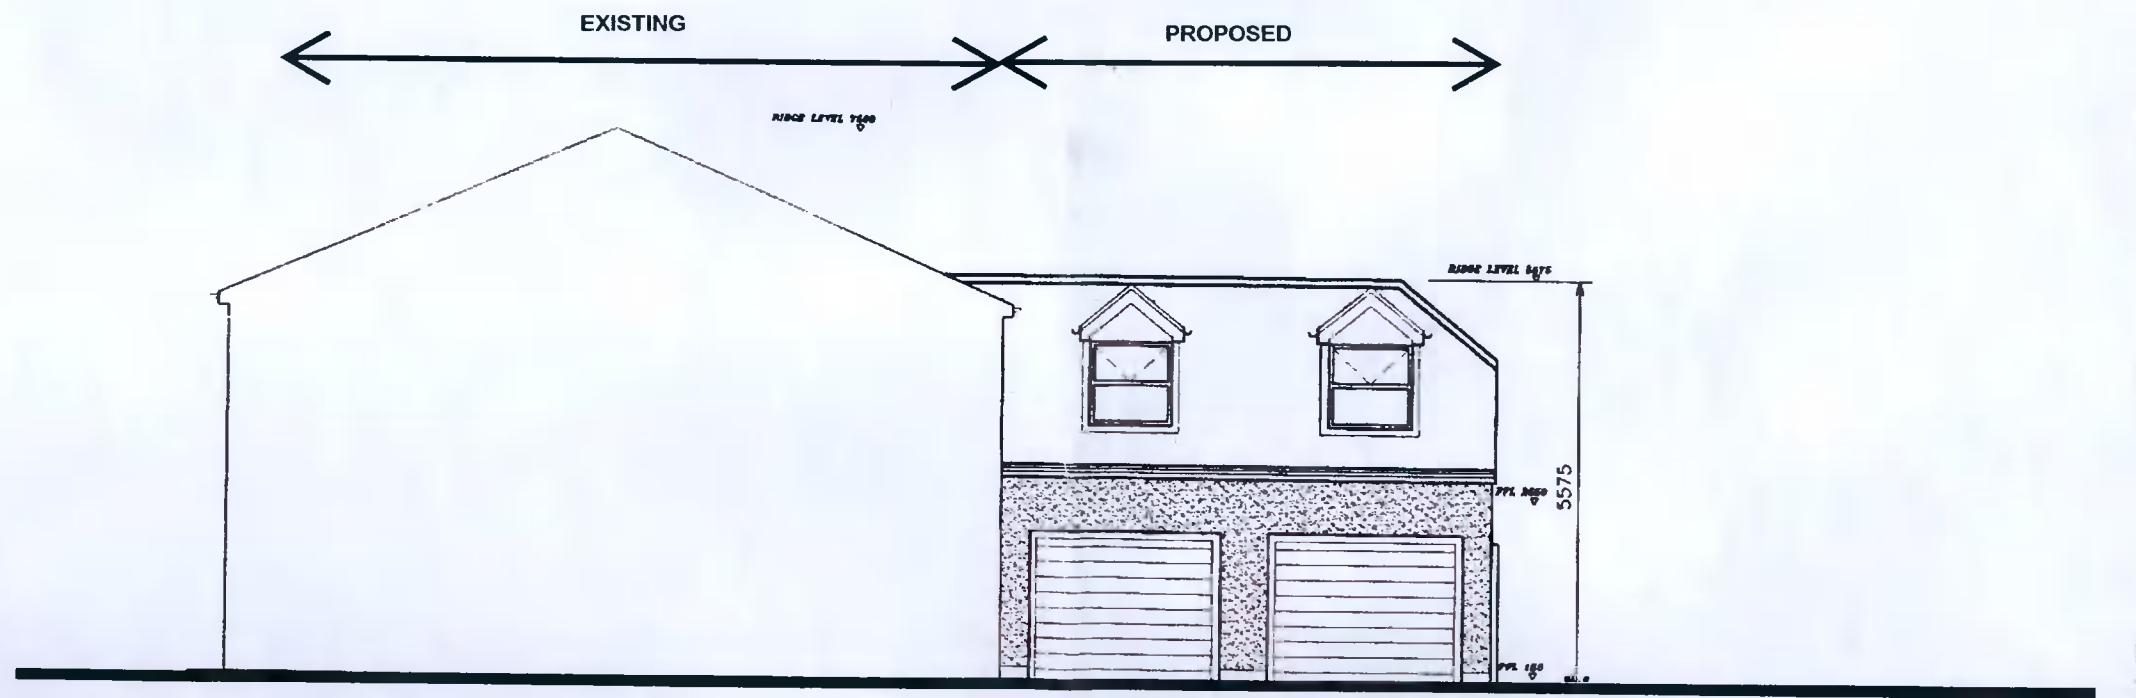


WEST ELEVATION

APPLICANT: Caroline and Richard Hurley


22 WOODSTOWN PARADE,  
KNOCKLYON,  
DUBLIN 16, D16 X803

PROPOSED ELEVATIONS  
SCALE 1: 100

 



FRONT ELEVATION

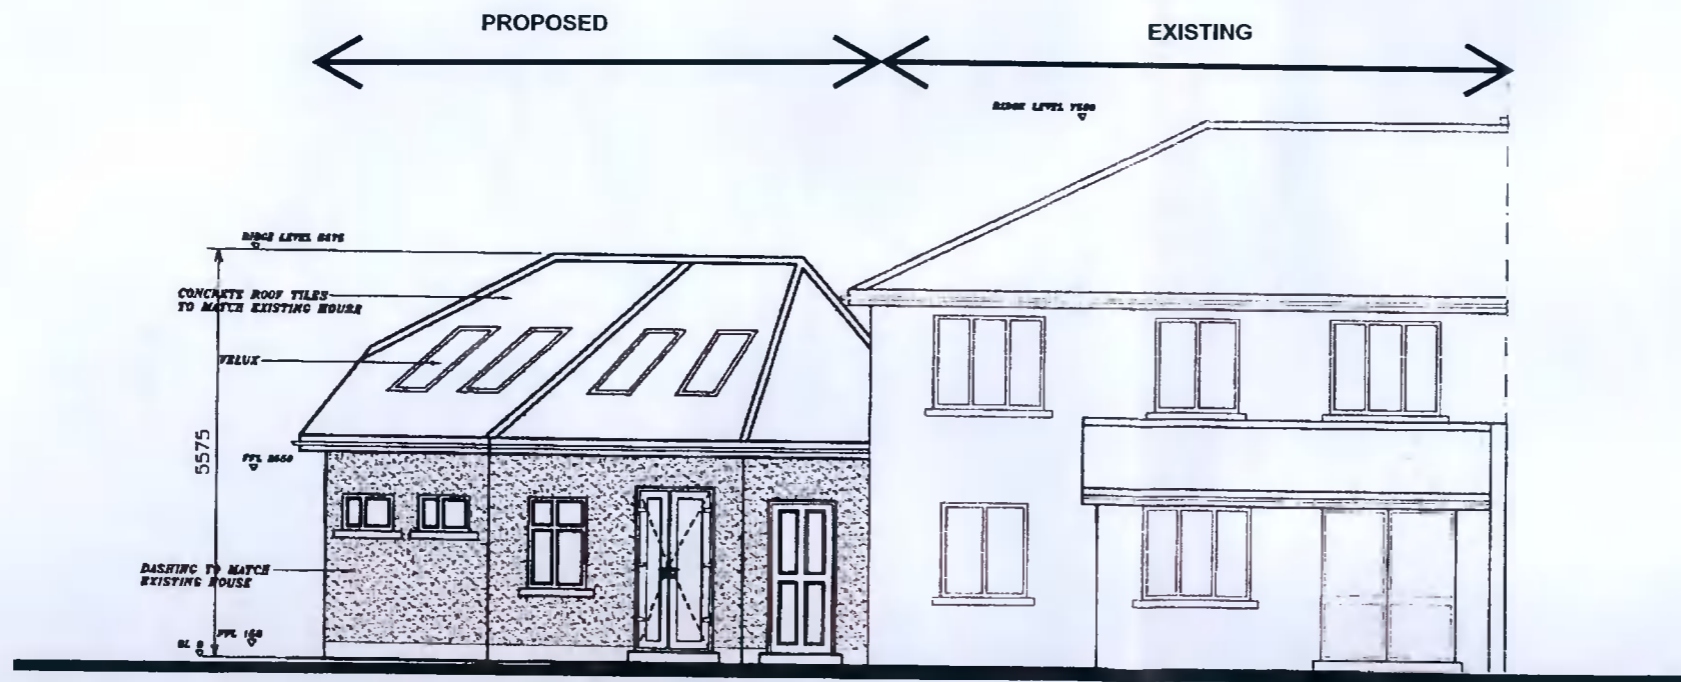


REAR ELEVATION

APPLICANT: Caroline and Richard Hurley


22 WOODSTOWN PARADE,  
KNOCKLYON,  
DUBLIN 16, D16 X803

PROPOSED ELEVATIONS  
SCALE 1: 100



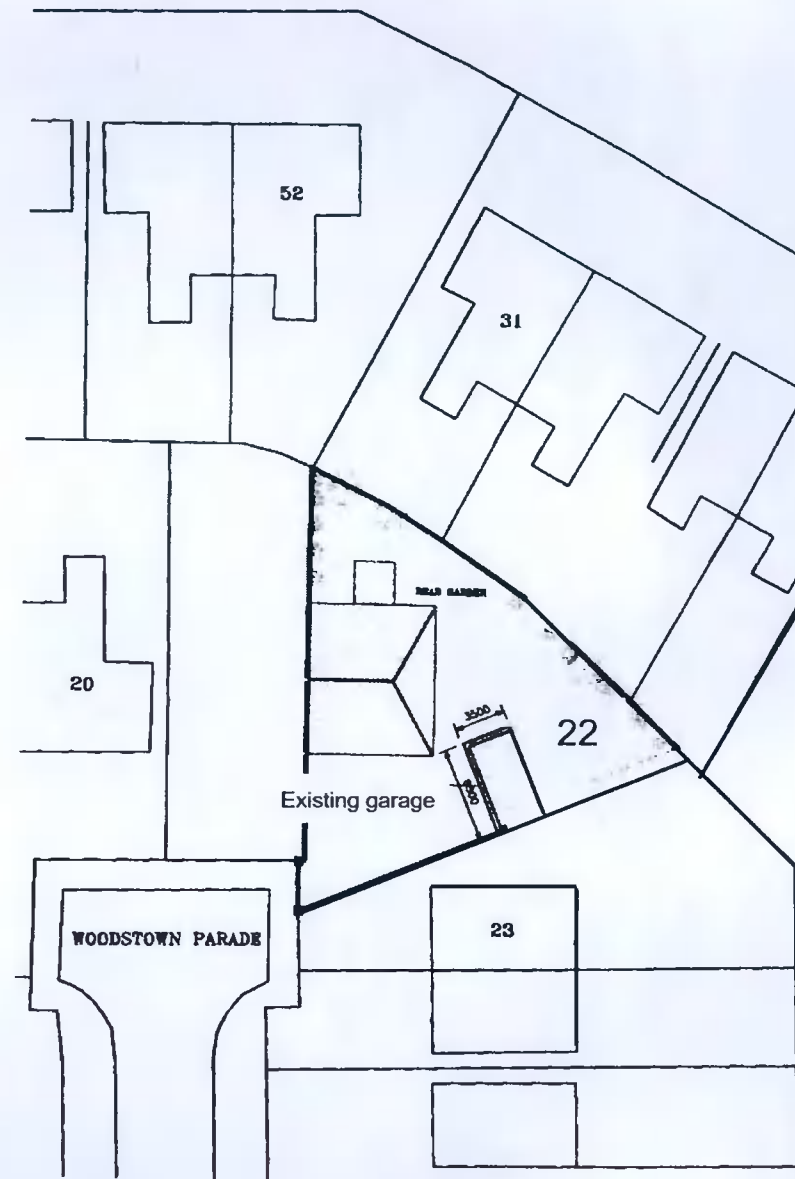

EXISTING


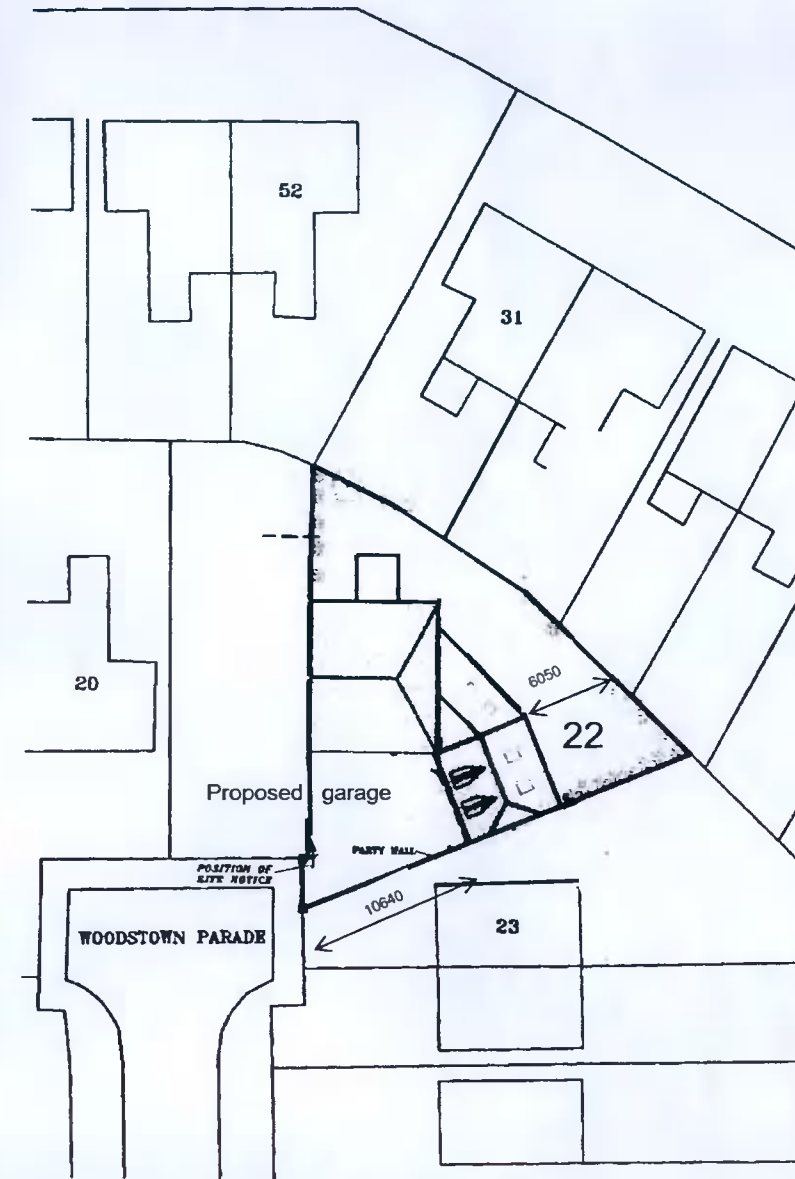


PROPOSED

APPLICANT: **Caroline and Richard Hurley**  
22 WOODSTOWN PARADE,  
KNOCKLYON,  
DUBLIN 16, D16 X803

EXISTING/PROPOSED BLOCK PLANS  
SCALE 1: 500




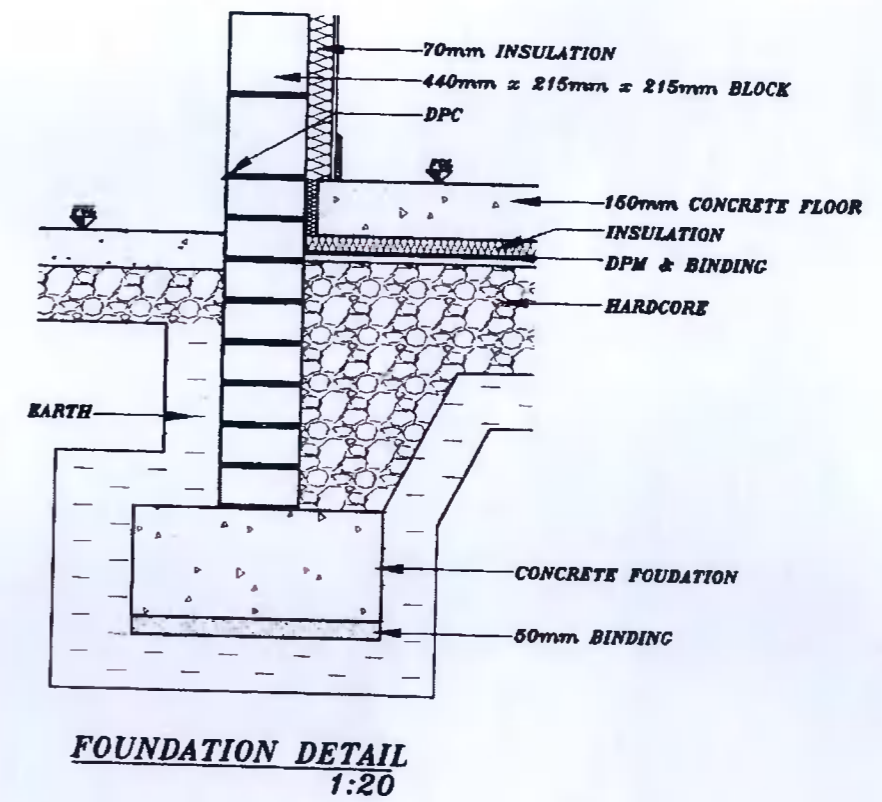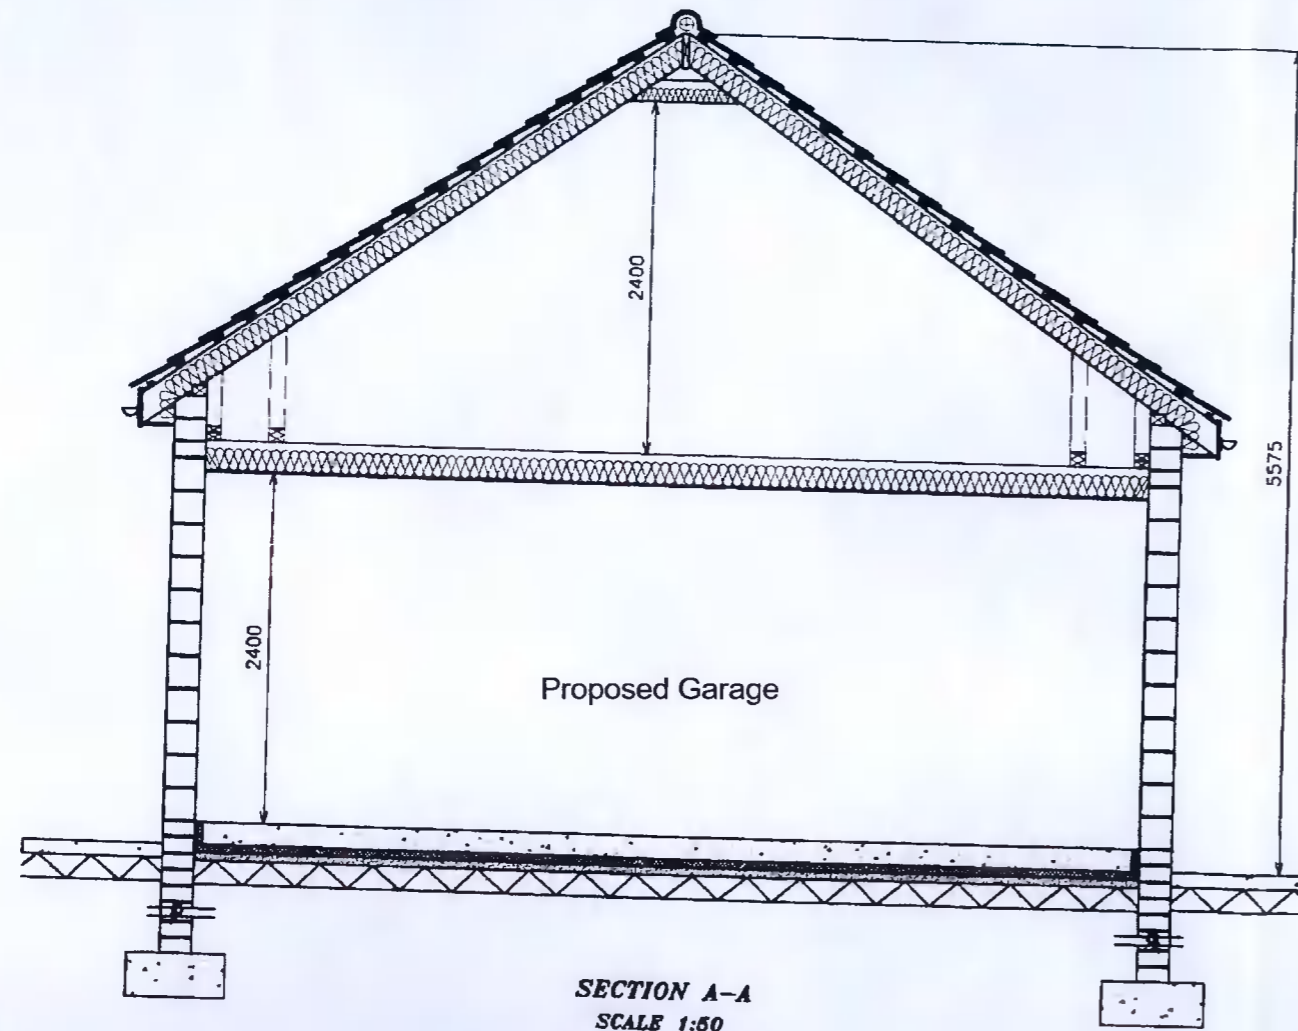


APPLICANT: Caroline and Richard Hurley

22 WOODSTOWN PARADE,  
KNOCKLYON,  
DUBLIN 16, D16 X803

PROPOSED SECTIONS  
SCALE 1: 50/ 1: 20

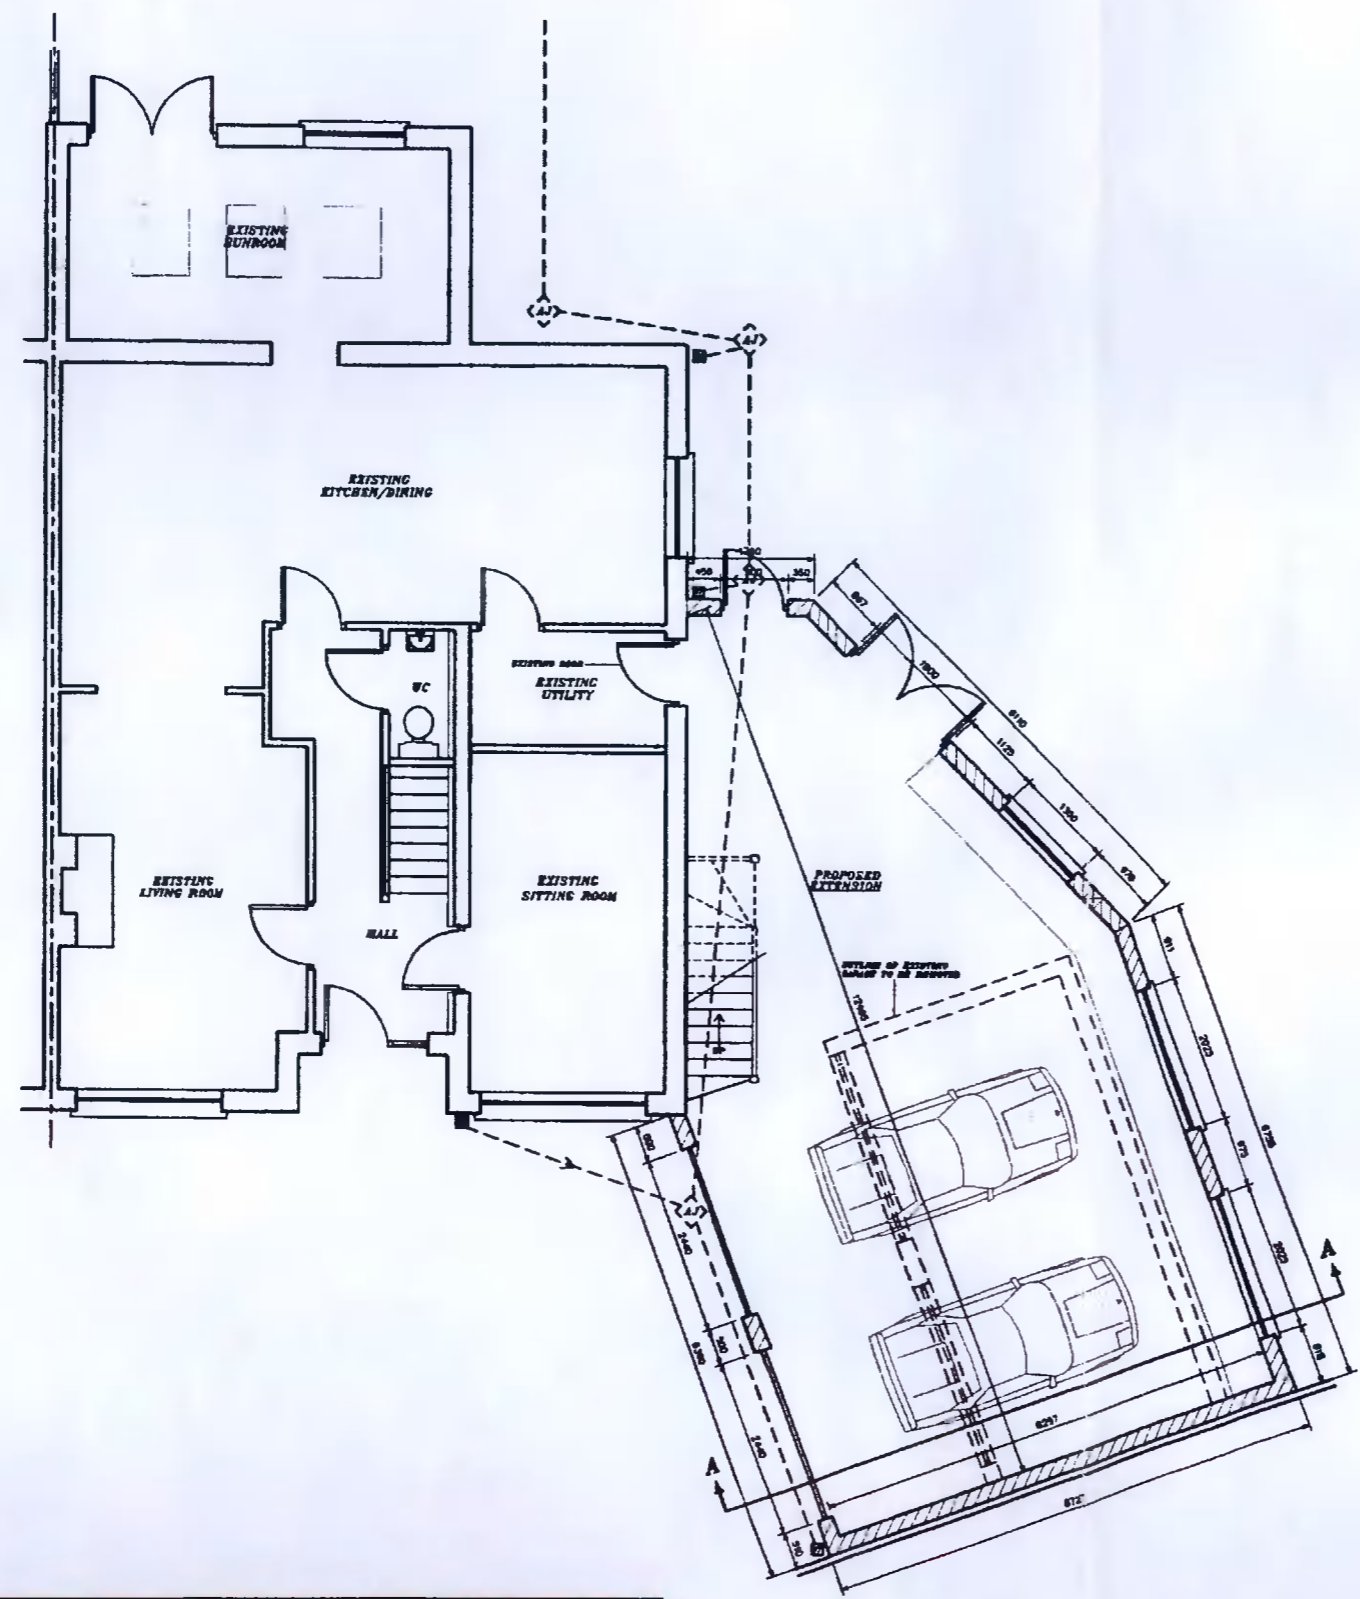

GROUND FLOOR PLAN

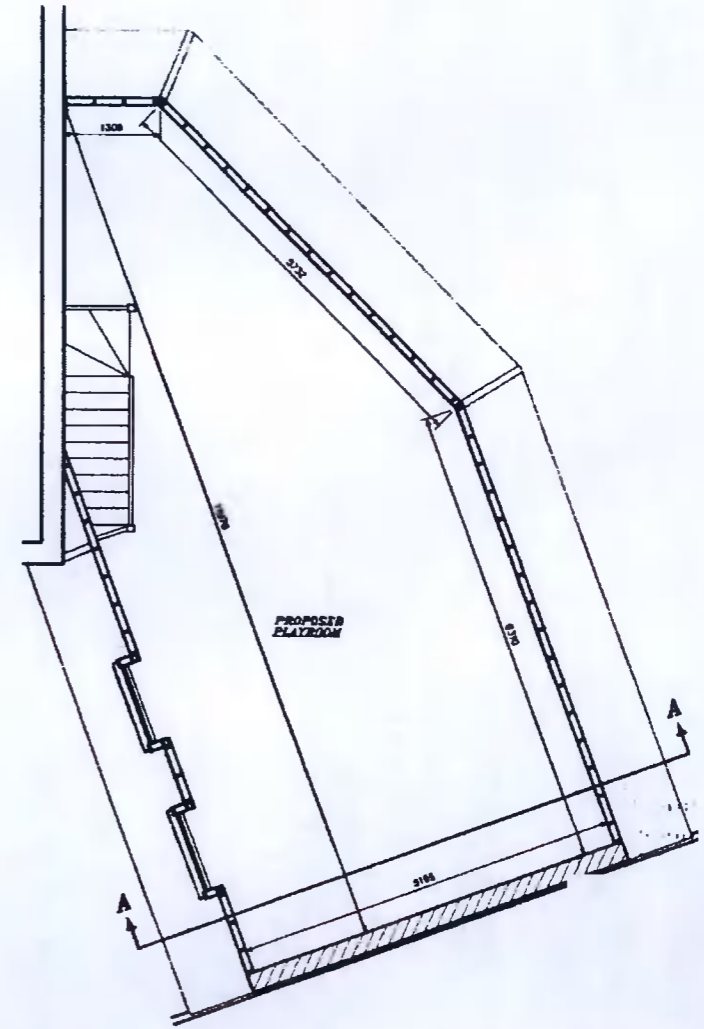

PROPOSED FIRST FLOOR PLAN

APPLICANT: Caroline and Richard Hurley  
22 WOODSTOWN PARADE,  
KNOCKLYON,  
DUBLIN 16, D16 X803

PROPOSED FLOOR PLANS  
SCALE 1:100

EXISTING FOUL WATER PIPE  
EXISTING SURFACE WATER PIPE  
PROPOSED FOUL WATER PIPE  
PROPOSED SURFACE WATER PIPE

EXISTING WALLS  
PROPOSED WALLS  
TO DEMOLISH



22 WOODSTOWN PARADE, KNOCKLYON, DUBLIN 16, D16 X803



EXISTING FRONT ELEVATION



EXISTING FRONT ELEVATION & EXISTING GARAGE



22 WOODSTOWN PARADE,  
KNOCKLYON,  
DUBLIN 16, D16 X803

PLANNING APPLICATION

APPLICANT: **Caroline and Richard Hurley**