


SEE DRG. NO. P-15 FOR DRAWING AT 1:100 SCALE

SEE DRG. NO. P-14 FOR DRAWING AT 1:100 SCALE

SEE DRG. NO. P-13 FOR DRAWING AT 1:100 SCALE

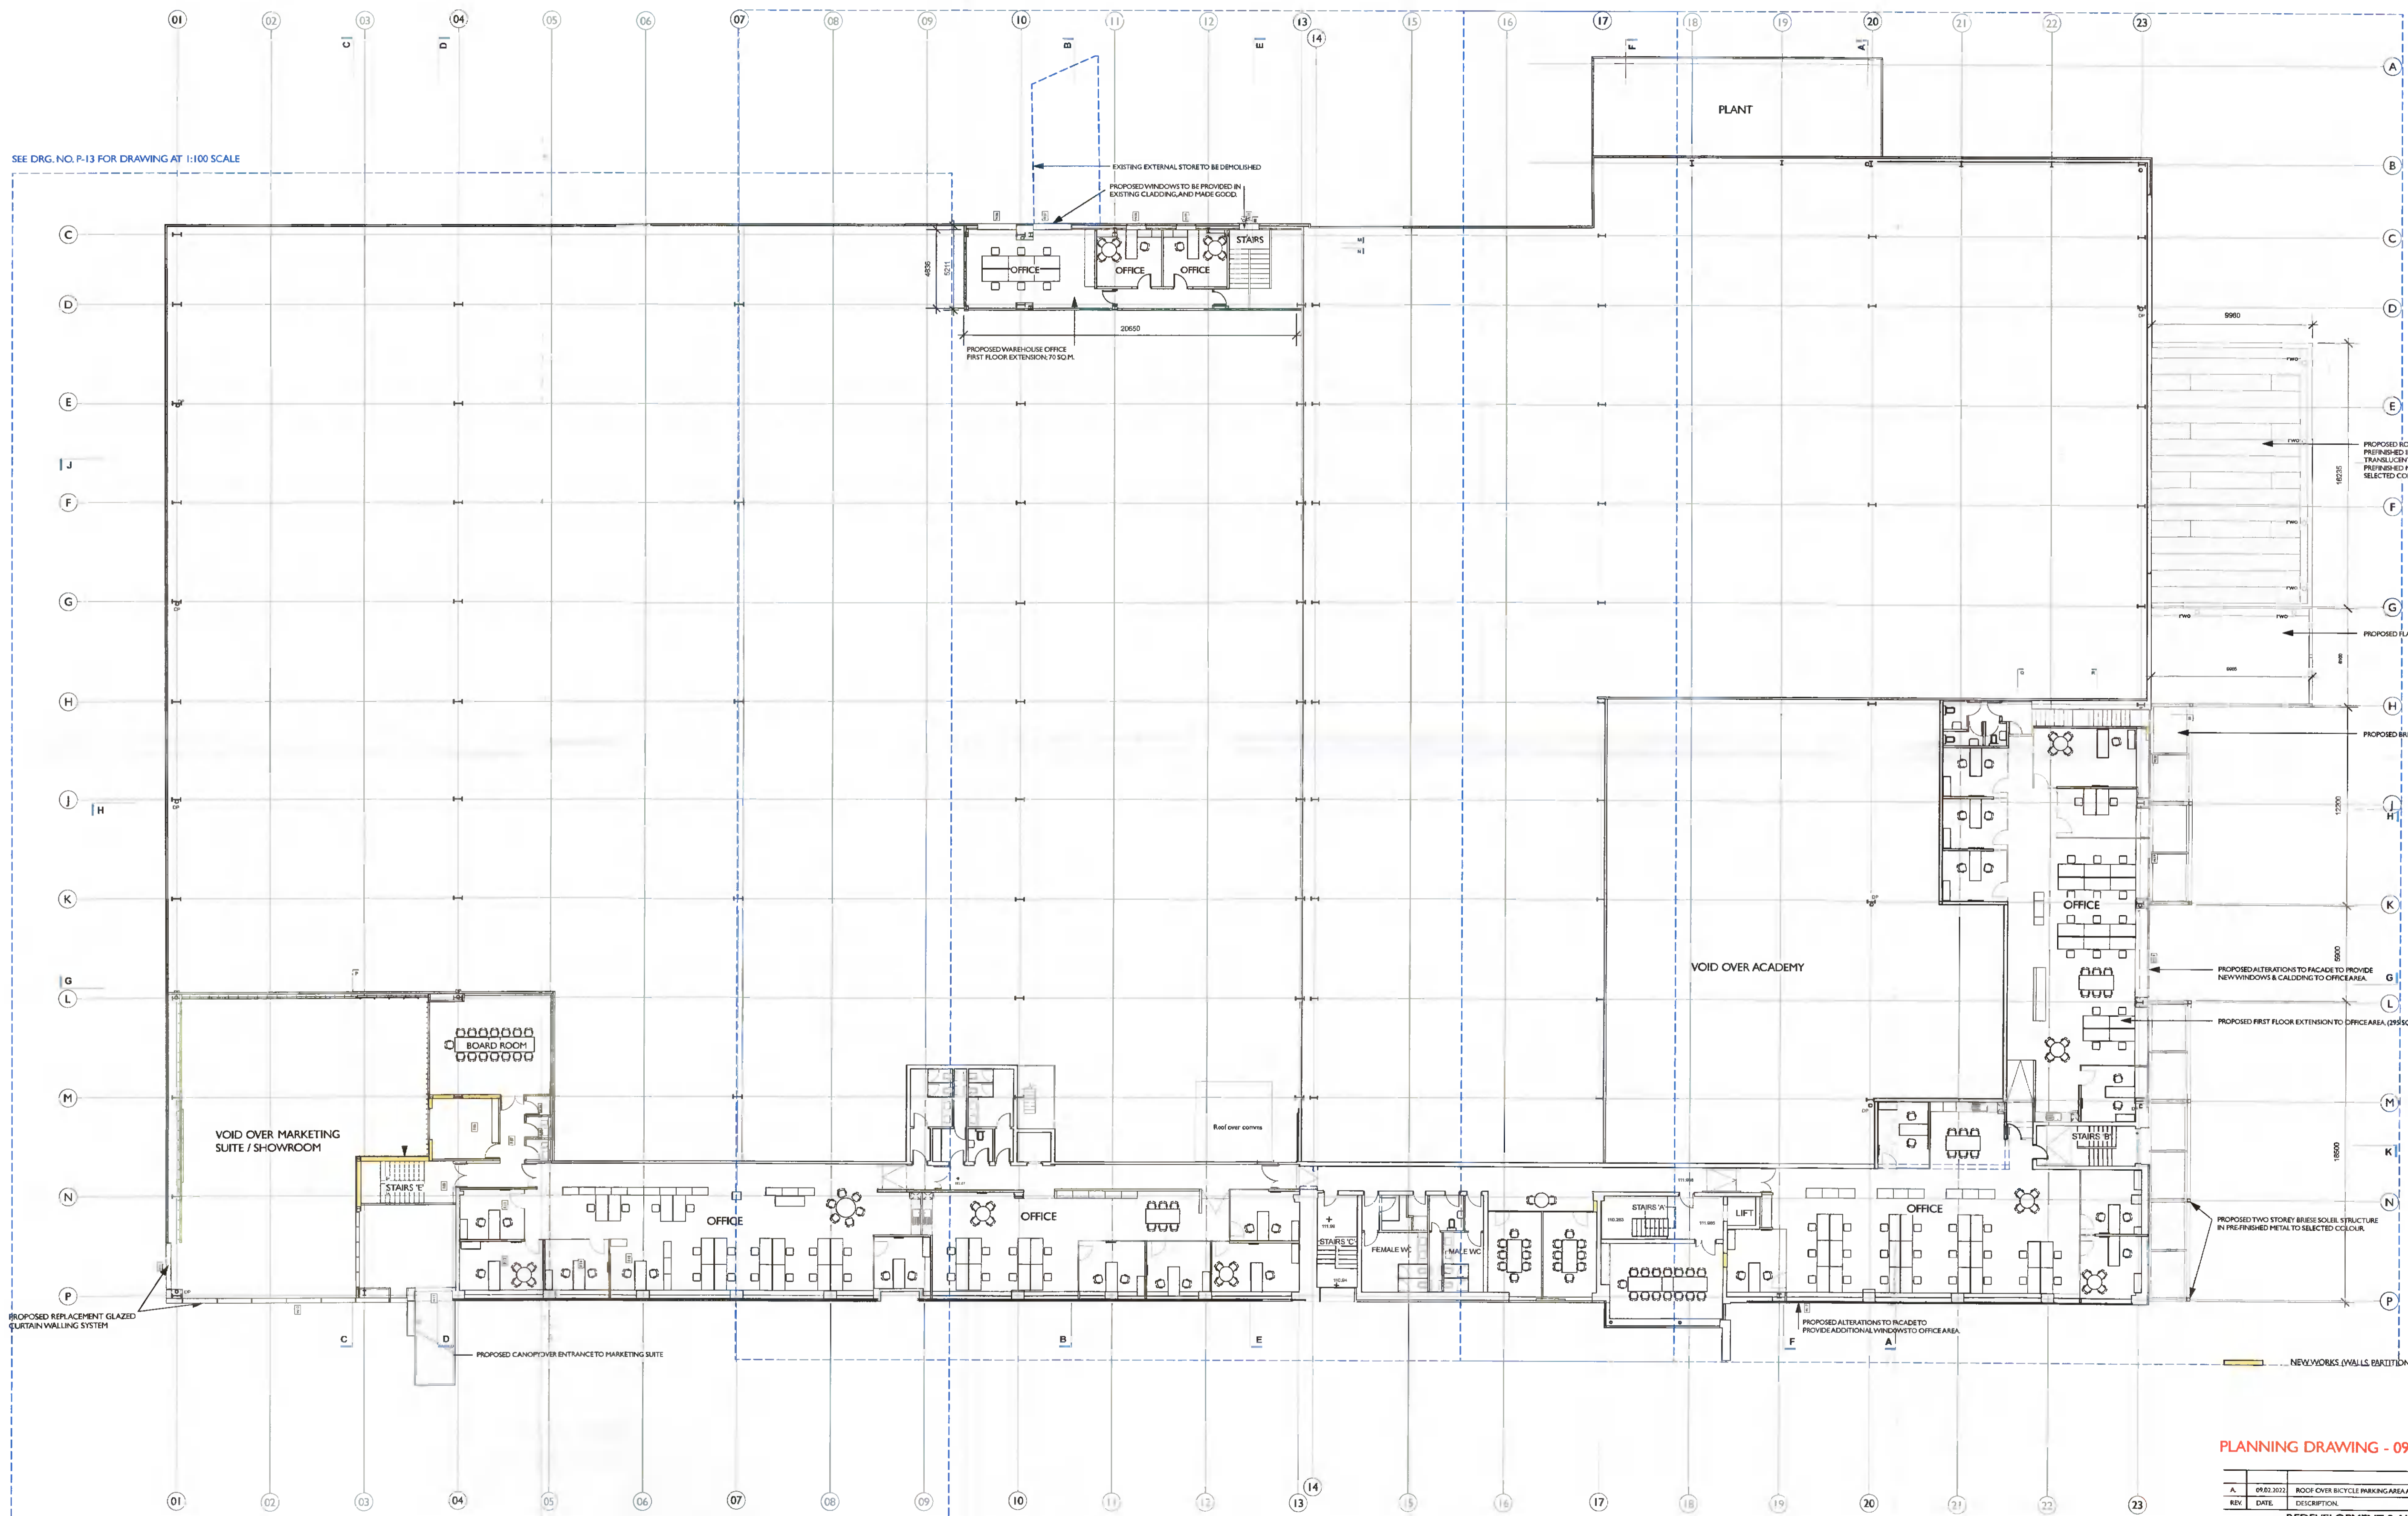

PLANNING DRAWING - 09/02/2022

REV	DATE	DESCRIPTION
A	09.02.2022	ROOF OVER BICYCLE PARKING AREA AMENDED.

PROJECT: REDEVELOPMENT & ALTERATIONS TO UNIT 2007/2008 ORCHARD AVE, CITY WEST.

TITLE: PLANNING DRAWING; FIRST FLOOR PLAN

CLIENT: GOWAN GROUP

EMD Architects
 107 Ludford Road, Ballinacree, Dublin 16, Ireland
 p +353 1 2987348 f +353 1 2960811 e info@emdarchitects.com

SCALE:	DATE:	DRG. NO.:
1:200@A1	July 2021	P - 03 A