

GENERAL NOTES


THIS DRAWING TO BE READ IN CONJUNCTION WITH ARCHITECT'S DRAWINGS, AND CONSULTANT ENGINEER'S DRAWINGS AND SPECIFICATIONS.
REFER TO ARCHITECT'S SITE PLAN PL02 FOR NORTH ORIENTATION.
THE LEVELS ARE TAKEN FROM GROUND FLOOR AT LEVEL +02.50

NOTES ON FINISHES:


- ROOF: TO BE FINISHED WITH SINGLE PLY MEMBRANE/ FELT OR SIMILAR FLAT ROOFING WITH SELECT GREEN ROOF AREAS
- WALLS: TO BE FINISHED IN SELECTED BRICKWORK, NATURAL STONE AND METAL CLADDING, AS INDICATED.
- JOINERY: ALL WINDOWS AND DOORS, FRAMES AND LEAVES, TO BE ALUMINUM POWDER-COATED/ ALU-CLAD OR UPVC, TO APPROVED COLOUR.
- RAINWATER GOODS: TO BE UPVC / ALUMINIUM TO SPECIFICATION.
- BALCONIES: HANDRAILS TO BE MILD STEEL GALVANISED AND PAINTED TO SELECTED COLOUR OR STAINLESS STEEL WITH SAFETY-GLAZED BALUSTRADES.

LEGEND

BLOCKS 2 & 3 NEW PROPOSAL

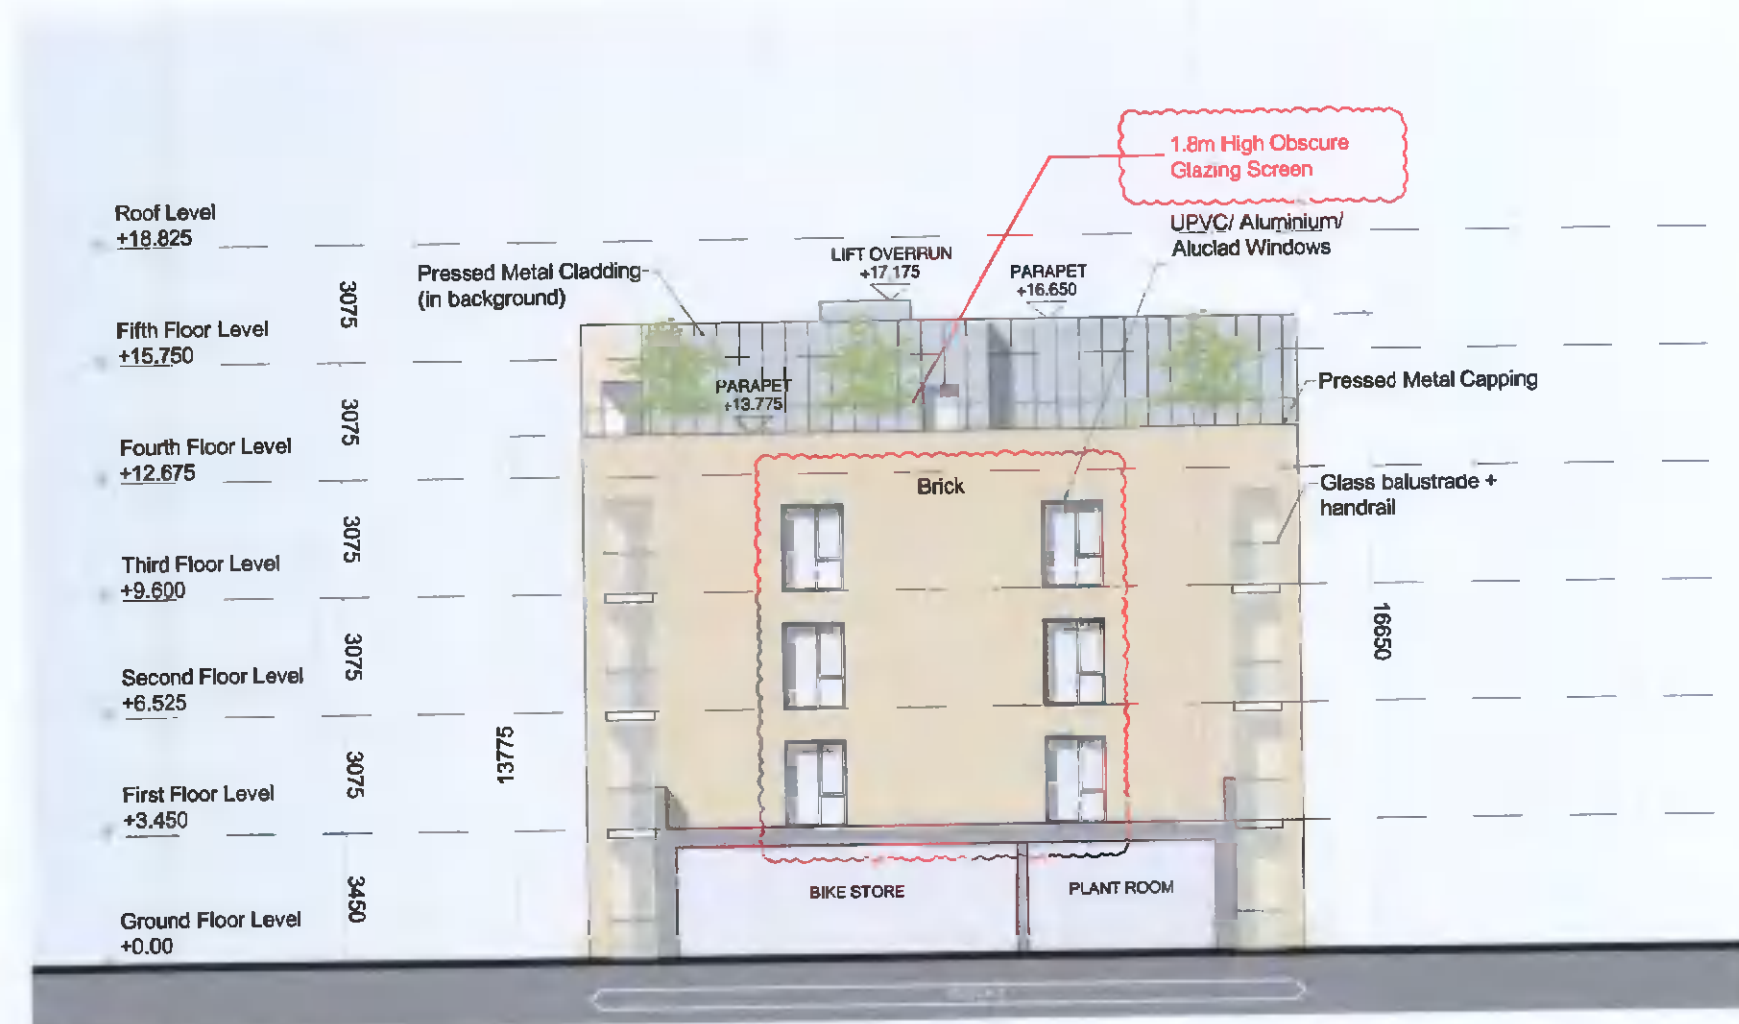


SECTION A-A

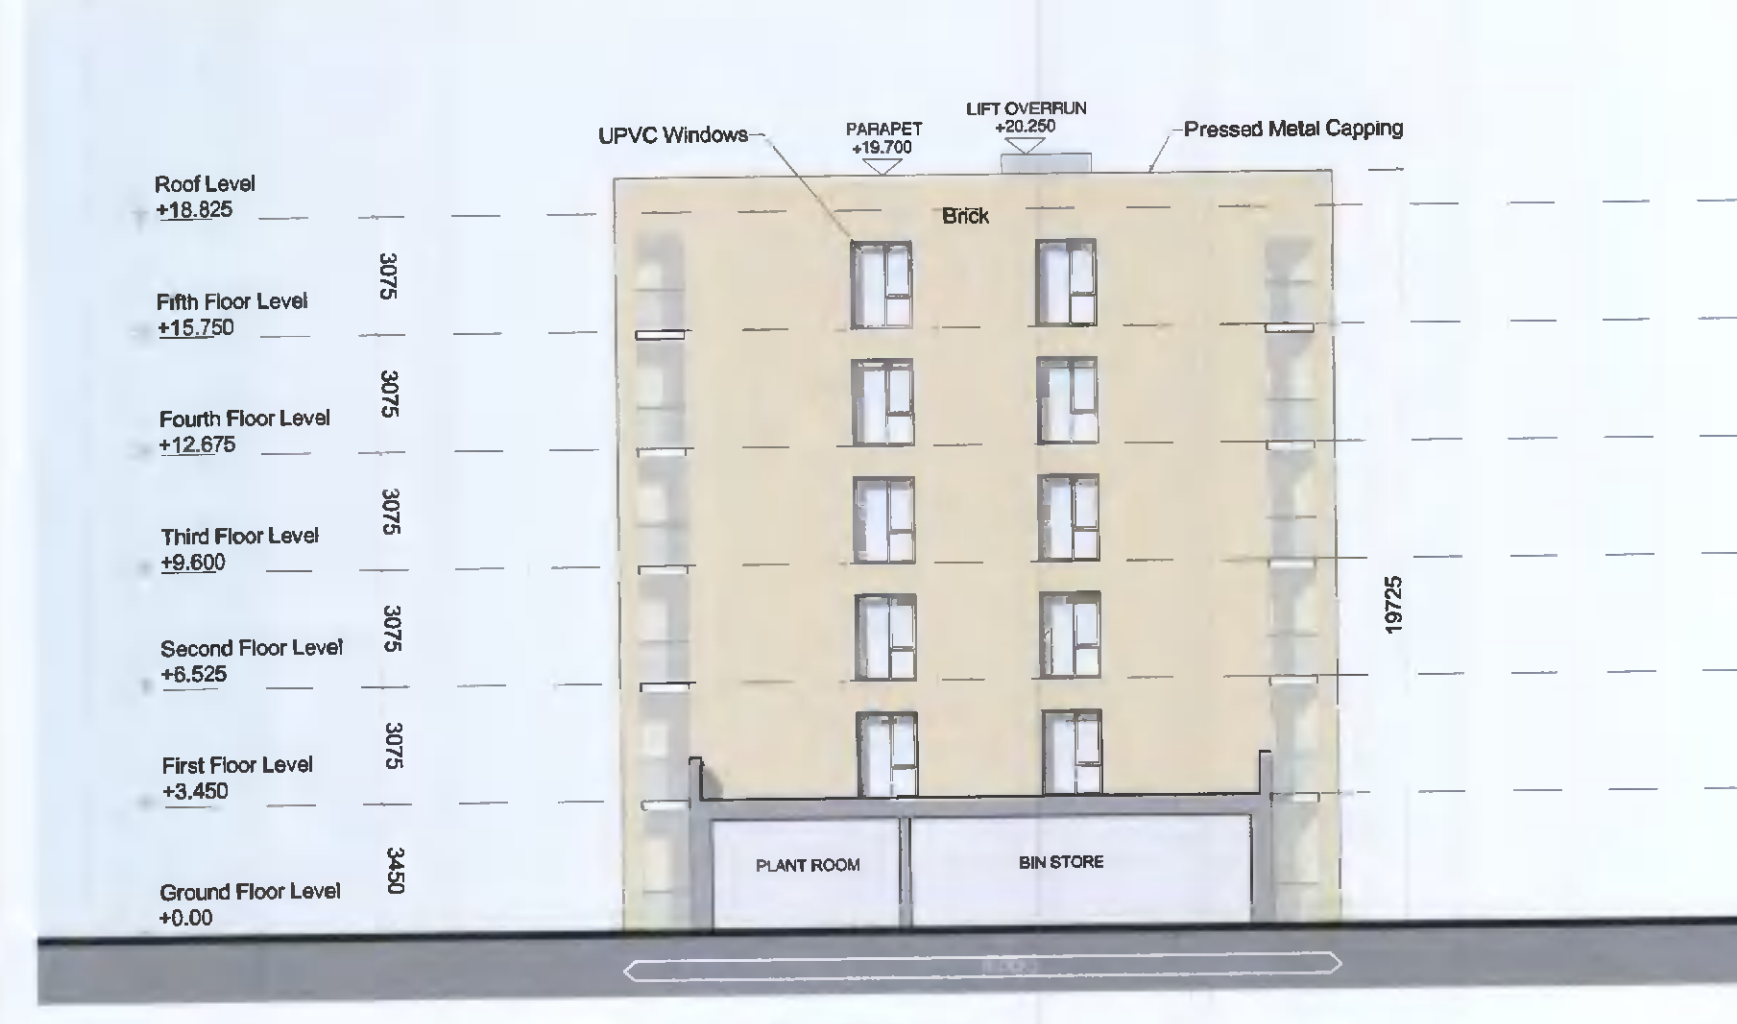


SECTION B-B

Render removed from material palette as per ABP conditions

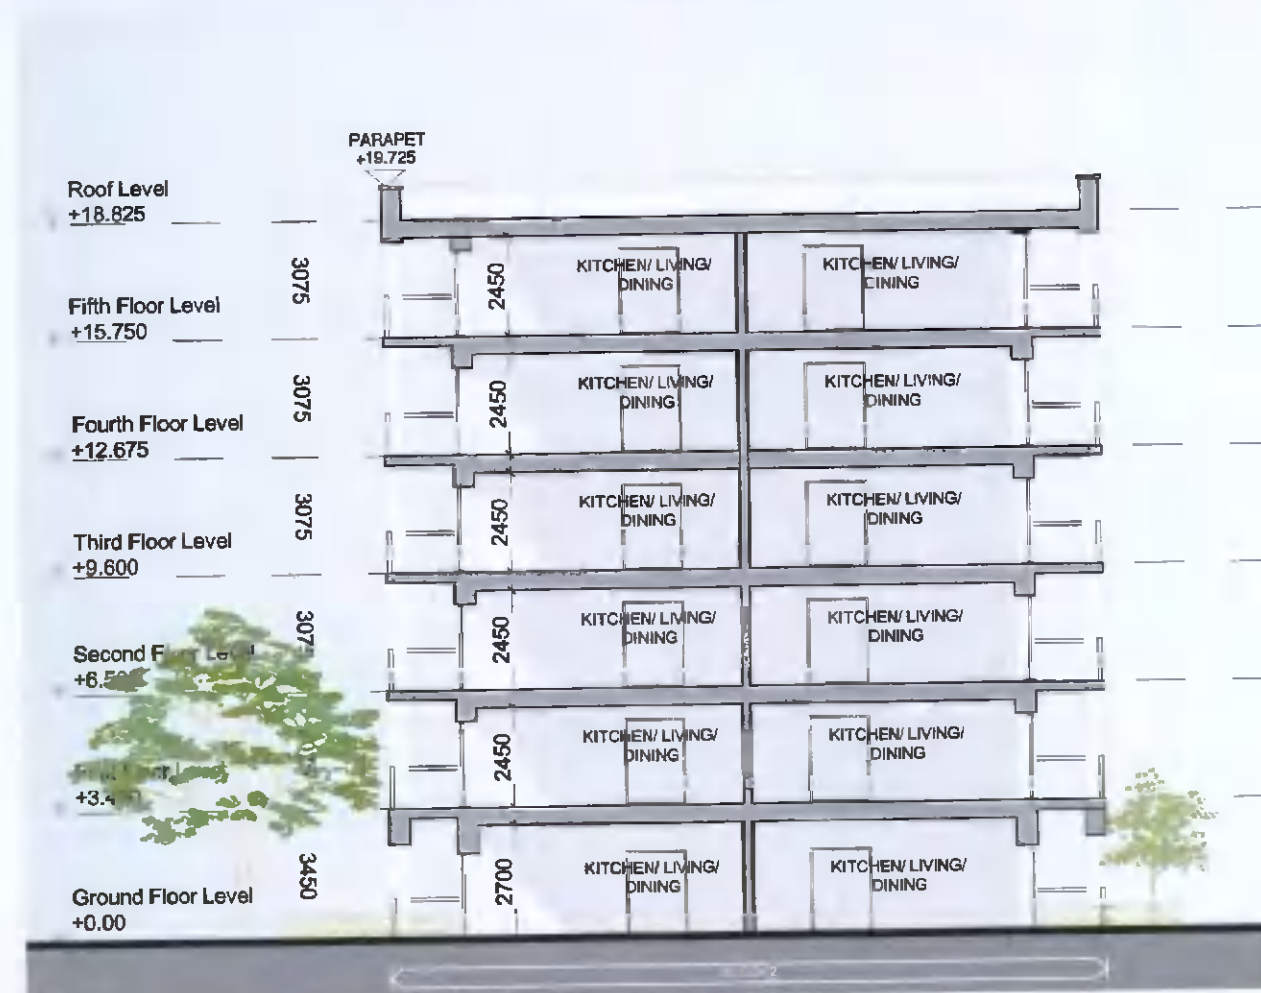

SECTION C-C

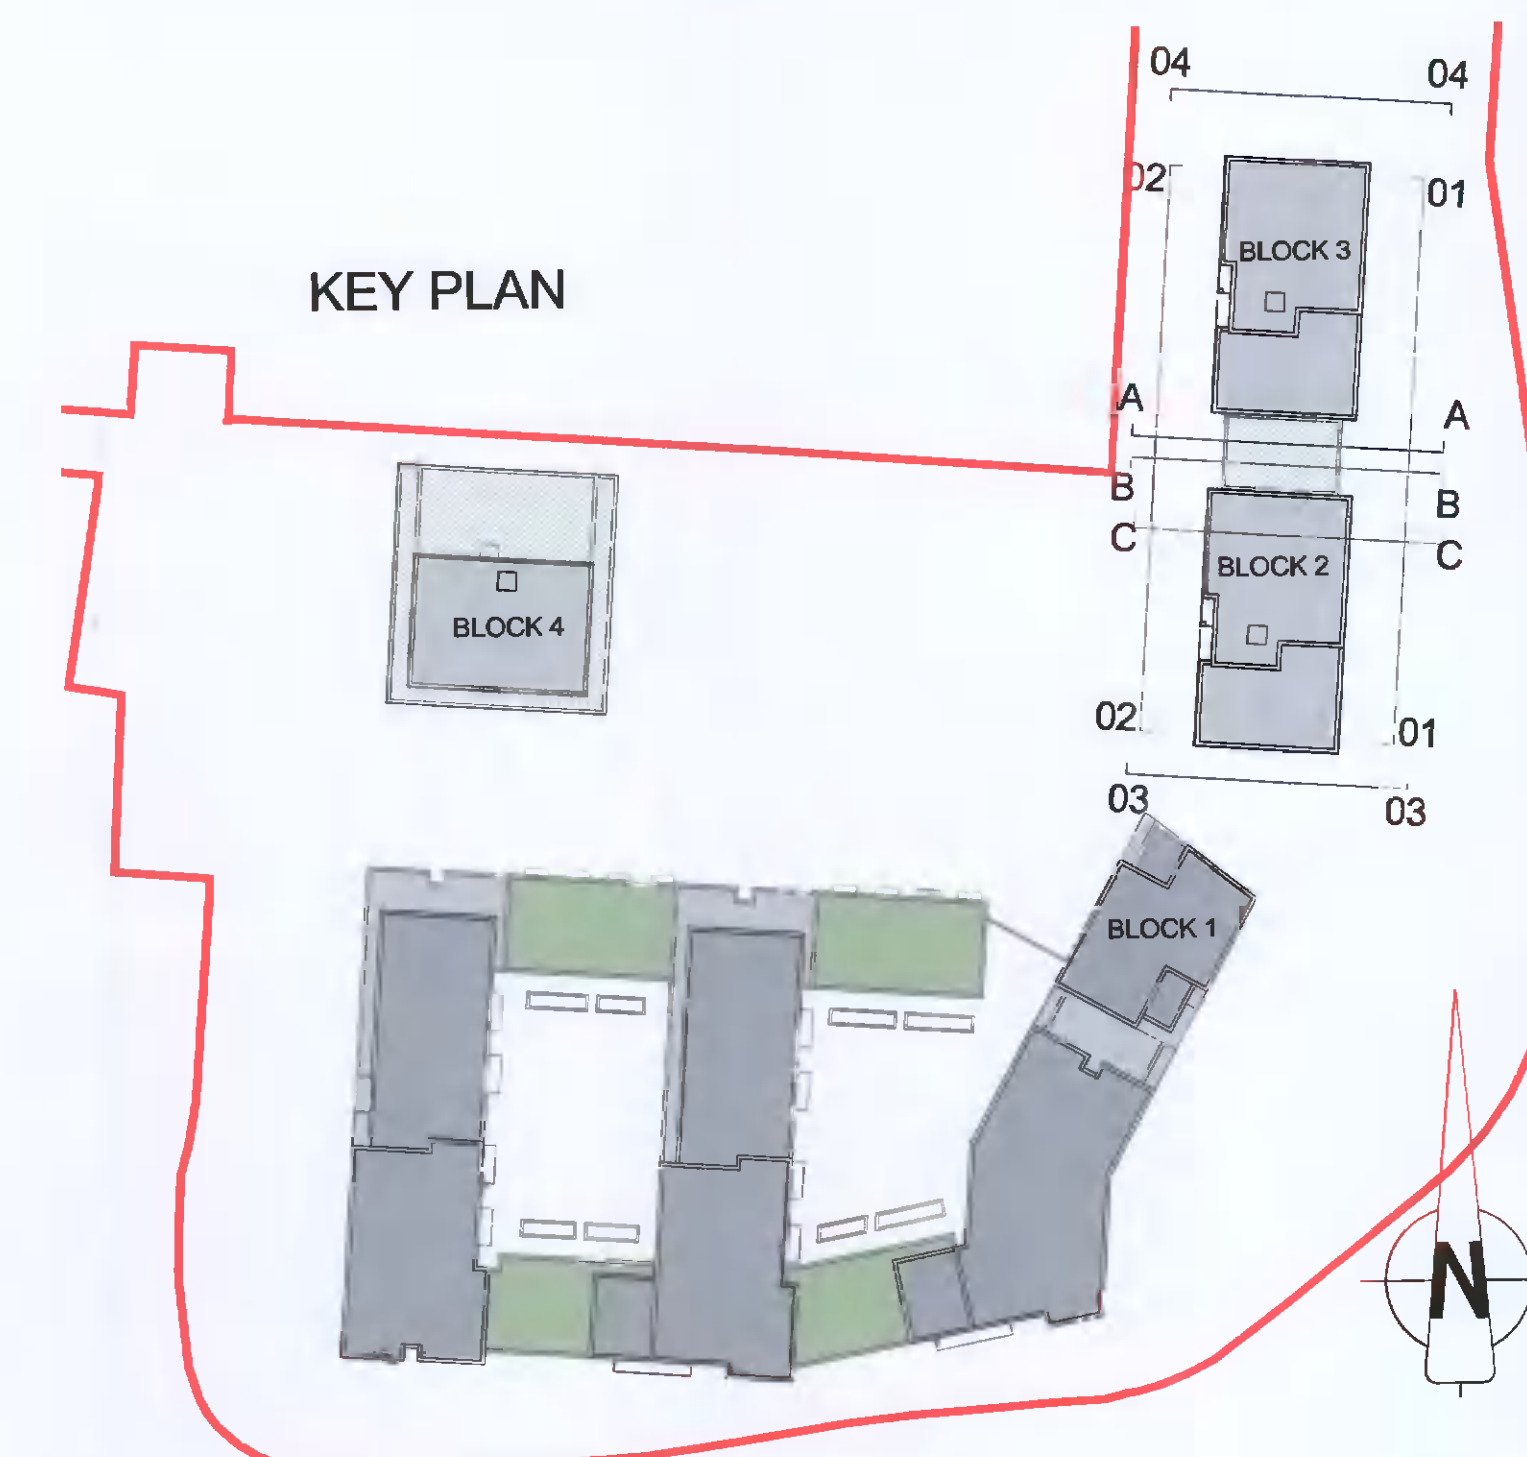

NOTES:
DO NOT SCALE FROM DRAWINGS. WORK TO FIGURED DIMENSIONS ONLY. ARCHITECT TO BE NOTIFIED OF ALL DISCREPANCIES.

COMPLIANCE SUBMISSION

REVISIONS		
DATE	DESCRIPTION	No.

MCORM
M^CROSSAN O^ROURKE MANNING ARCHITECTS

PROJECT TITLE: **ST EDMUNDS - PHASE 3**
DRAWING TITLE: **BLOCKS 2 & 3 SECTIONS**

DATE: APR'22
SCALE: 1:200
JOB NO: 18025.2
DRAWING NO: CP204

DRAWN BY: PH-DG
REVISION:

2103