


Existing Ground Floor Plan.

Scale 1:100

Existing Ground Floor Area:
50.19 Sq. metres.

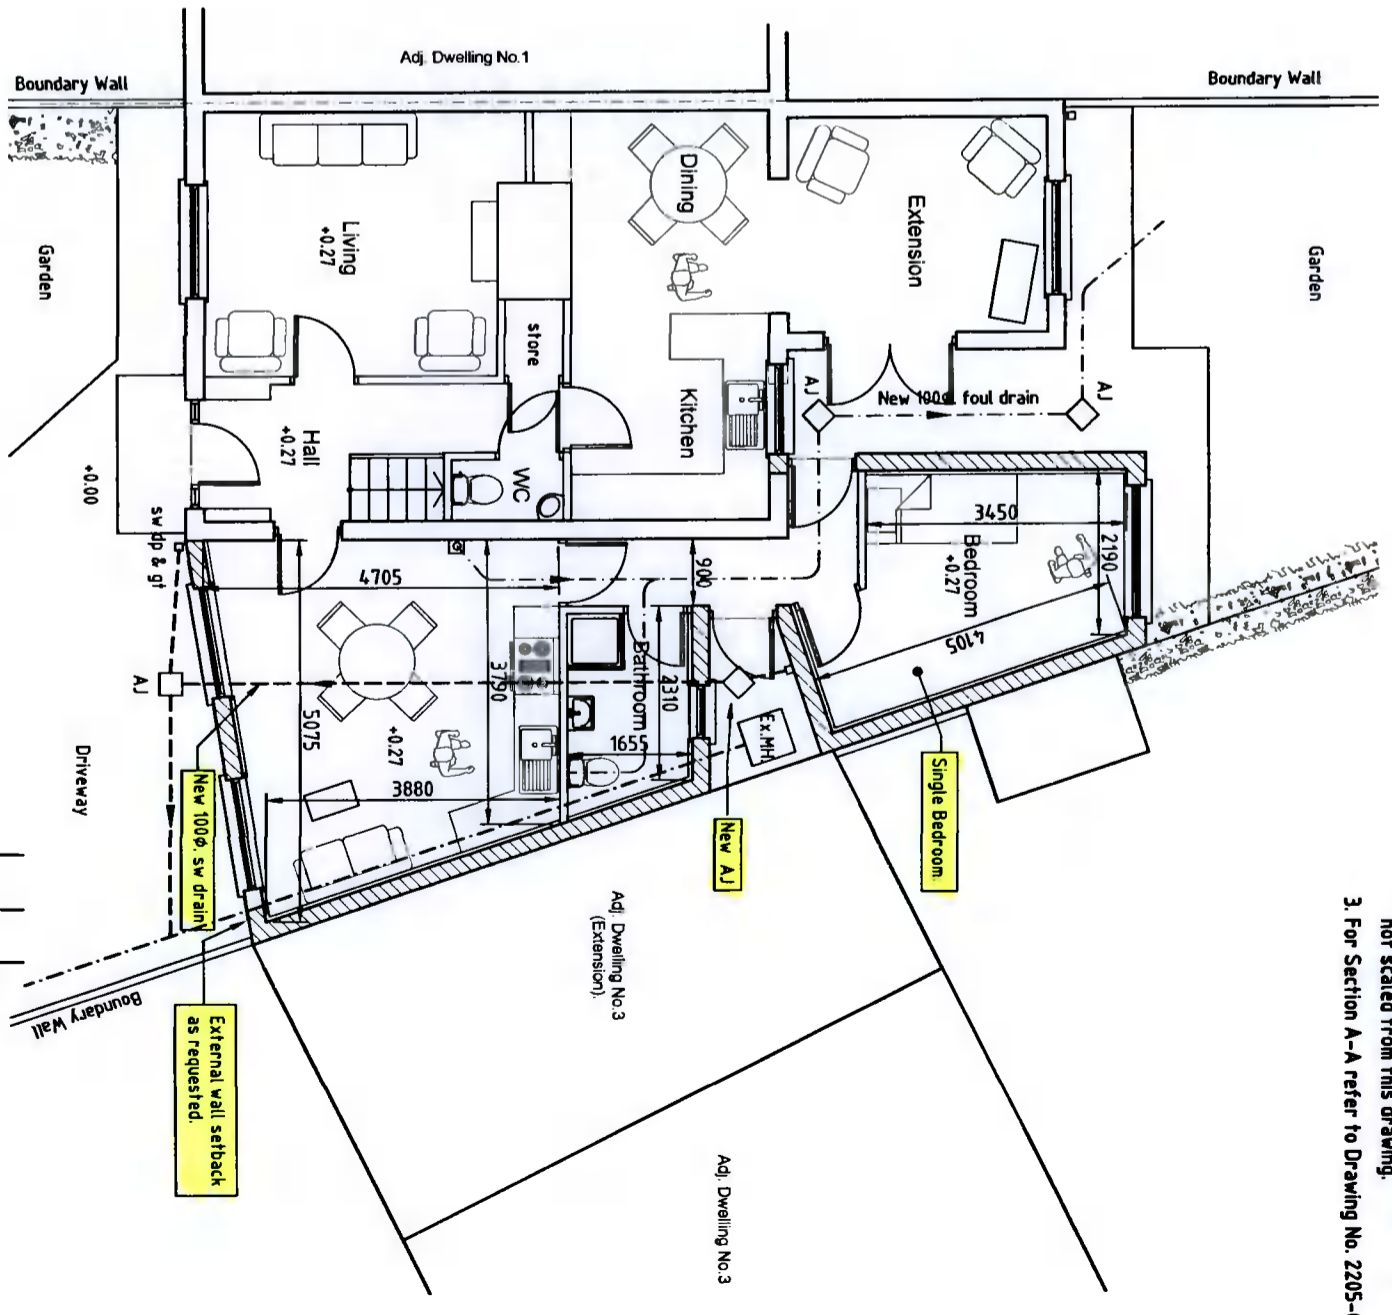

Proposed Ground Floor Plan.

Scale 1:100

(Additional Information)

- Notes:
1. This drawing issued for Planning Permission purposes only and not for construction.
 2. All dimensions to be checked on site and not scaled from this drawing.
 3. For Section A-A refer to Drawing No. 2205-04.

Drawing Title		Proposed Family Flat at 2 Neilstown Gardens, Clondalkin, Dublin 22. Ground Floor Plans.	
Date	By	Date	Rev.
Applicant:		Agent:	
Margaret Morgan 2 Neilstown Gardens, Clondalkin, Dublin 22.		John Shevlin 114 Ashington Rise, Navan Road, Dublin 7.	
Dn: JDS Date 23.02.22 Scales As Shown at A3		Job No. 2205 Drawing No. 01 Rev.	