

NORTH-EAST ELEVATION VIEW A-A
SCALE 1:75


C	PLANNING RETENTION ISSUE	22.08.20	MS	SRB
B	DIMENSIONS ADDED TO EQUIPMENT LAYOUT PLAN	17.06.10	RPW	L
A	SITE LAYOUT SCALE REVISION, DSH 1 & 2 ADDED	08.06.10	WK	L
No.	Revision	Date	By	Chd

focus limited

EIR Mobile South Quarter
1 Heuston Road
Dublin 8

PLANNING	EIR Mobile Site No.	DN-3552-01
S.P. Ref:		N/A
Site Name	BRENDAN REILLYS FARM RATHCOOLE CO. DUBLIN	

Title MOBILE TELECOMMUNICATIONS INSTALLATION			
NORTH-EAST ELEVATION VIEW A-A			
Designed MKC	Date 08.06.10		
Drawn WK	Scale AS SHOWN	Rev.	C
Dwg No. DN-3552-01-P05			

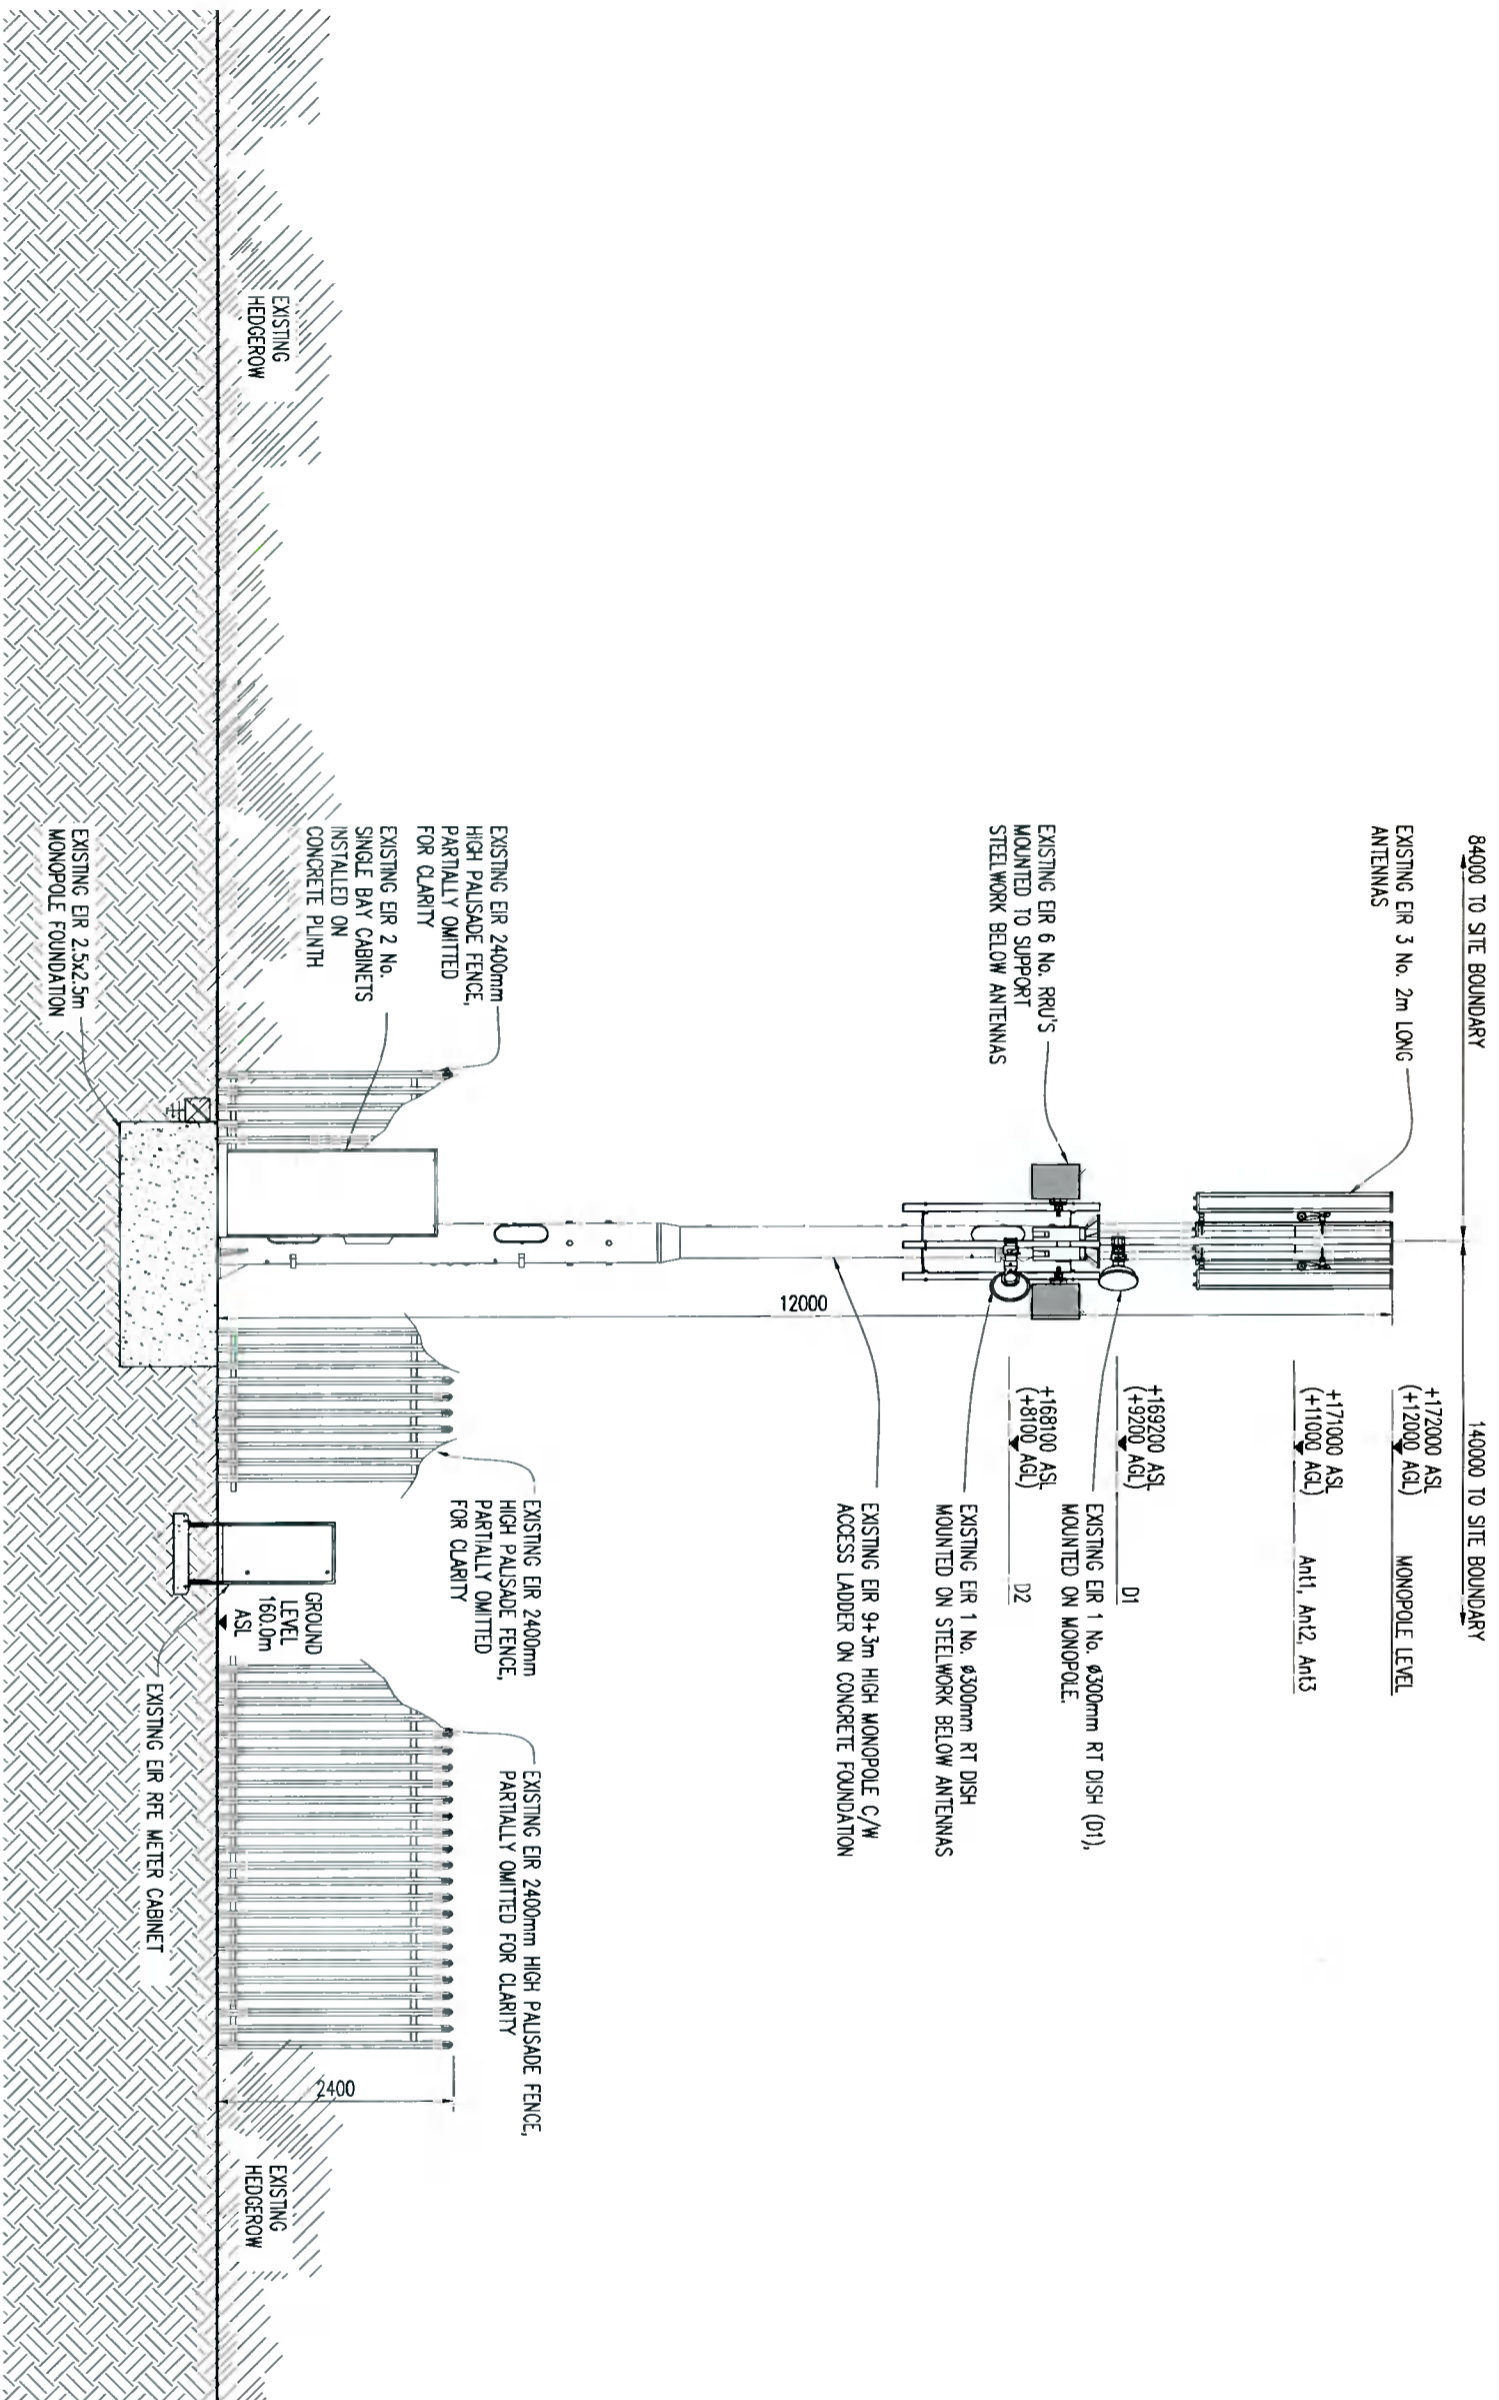

SOUTH-EAST ELEVATION VIEW B-B
SCALE 1:75


No.	Revision	Date	By	Clk
C	PLANNING RETENTION ISSUE	22.09.20	MS	SRB
B	DIMENSIONS ADDED TO EQUIPMENT LAYOUT PLAN	17.06.10	RPW	AL
A	SITE LAYOUT SCALE REVISED, DISH 1 & 2 ADDED	09.06.10	MK	AL

focus
limited

EIR Mobile South Quarter
1, Heuston Road
Dublin 8

PLANNING
EIR Mobile Site No. DN-3552-01
S.P. Ref: N/A
Site Name BRENDAN REILLYS FARM RATHCOLE Co. DUBLIN

Title MOBILE TELECOMMUNICATIONS INSTALLATION SOUTH-EAST ELEVATION VIEW B-B	
Designed MS	Date 06.04.10
Drawn MK	Scale AS SHOWN
Dwg No. DN-3552-01-P06	Rev. C

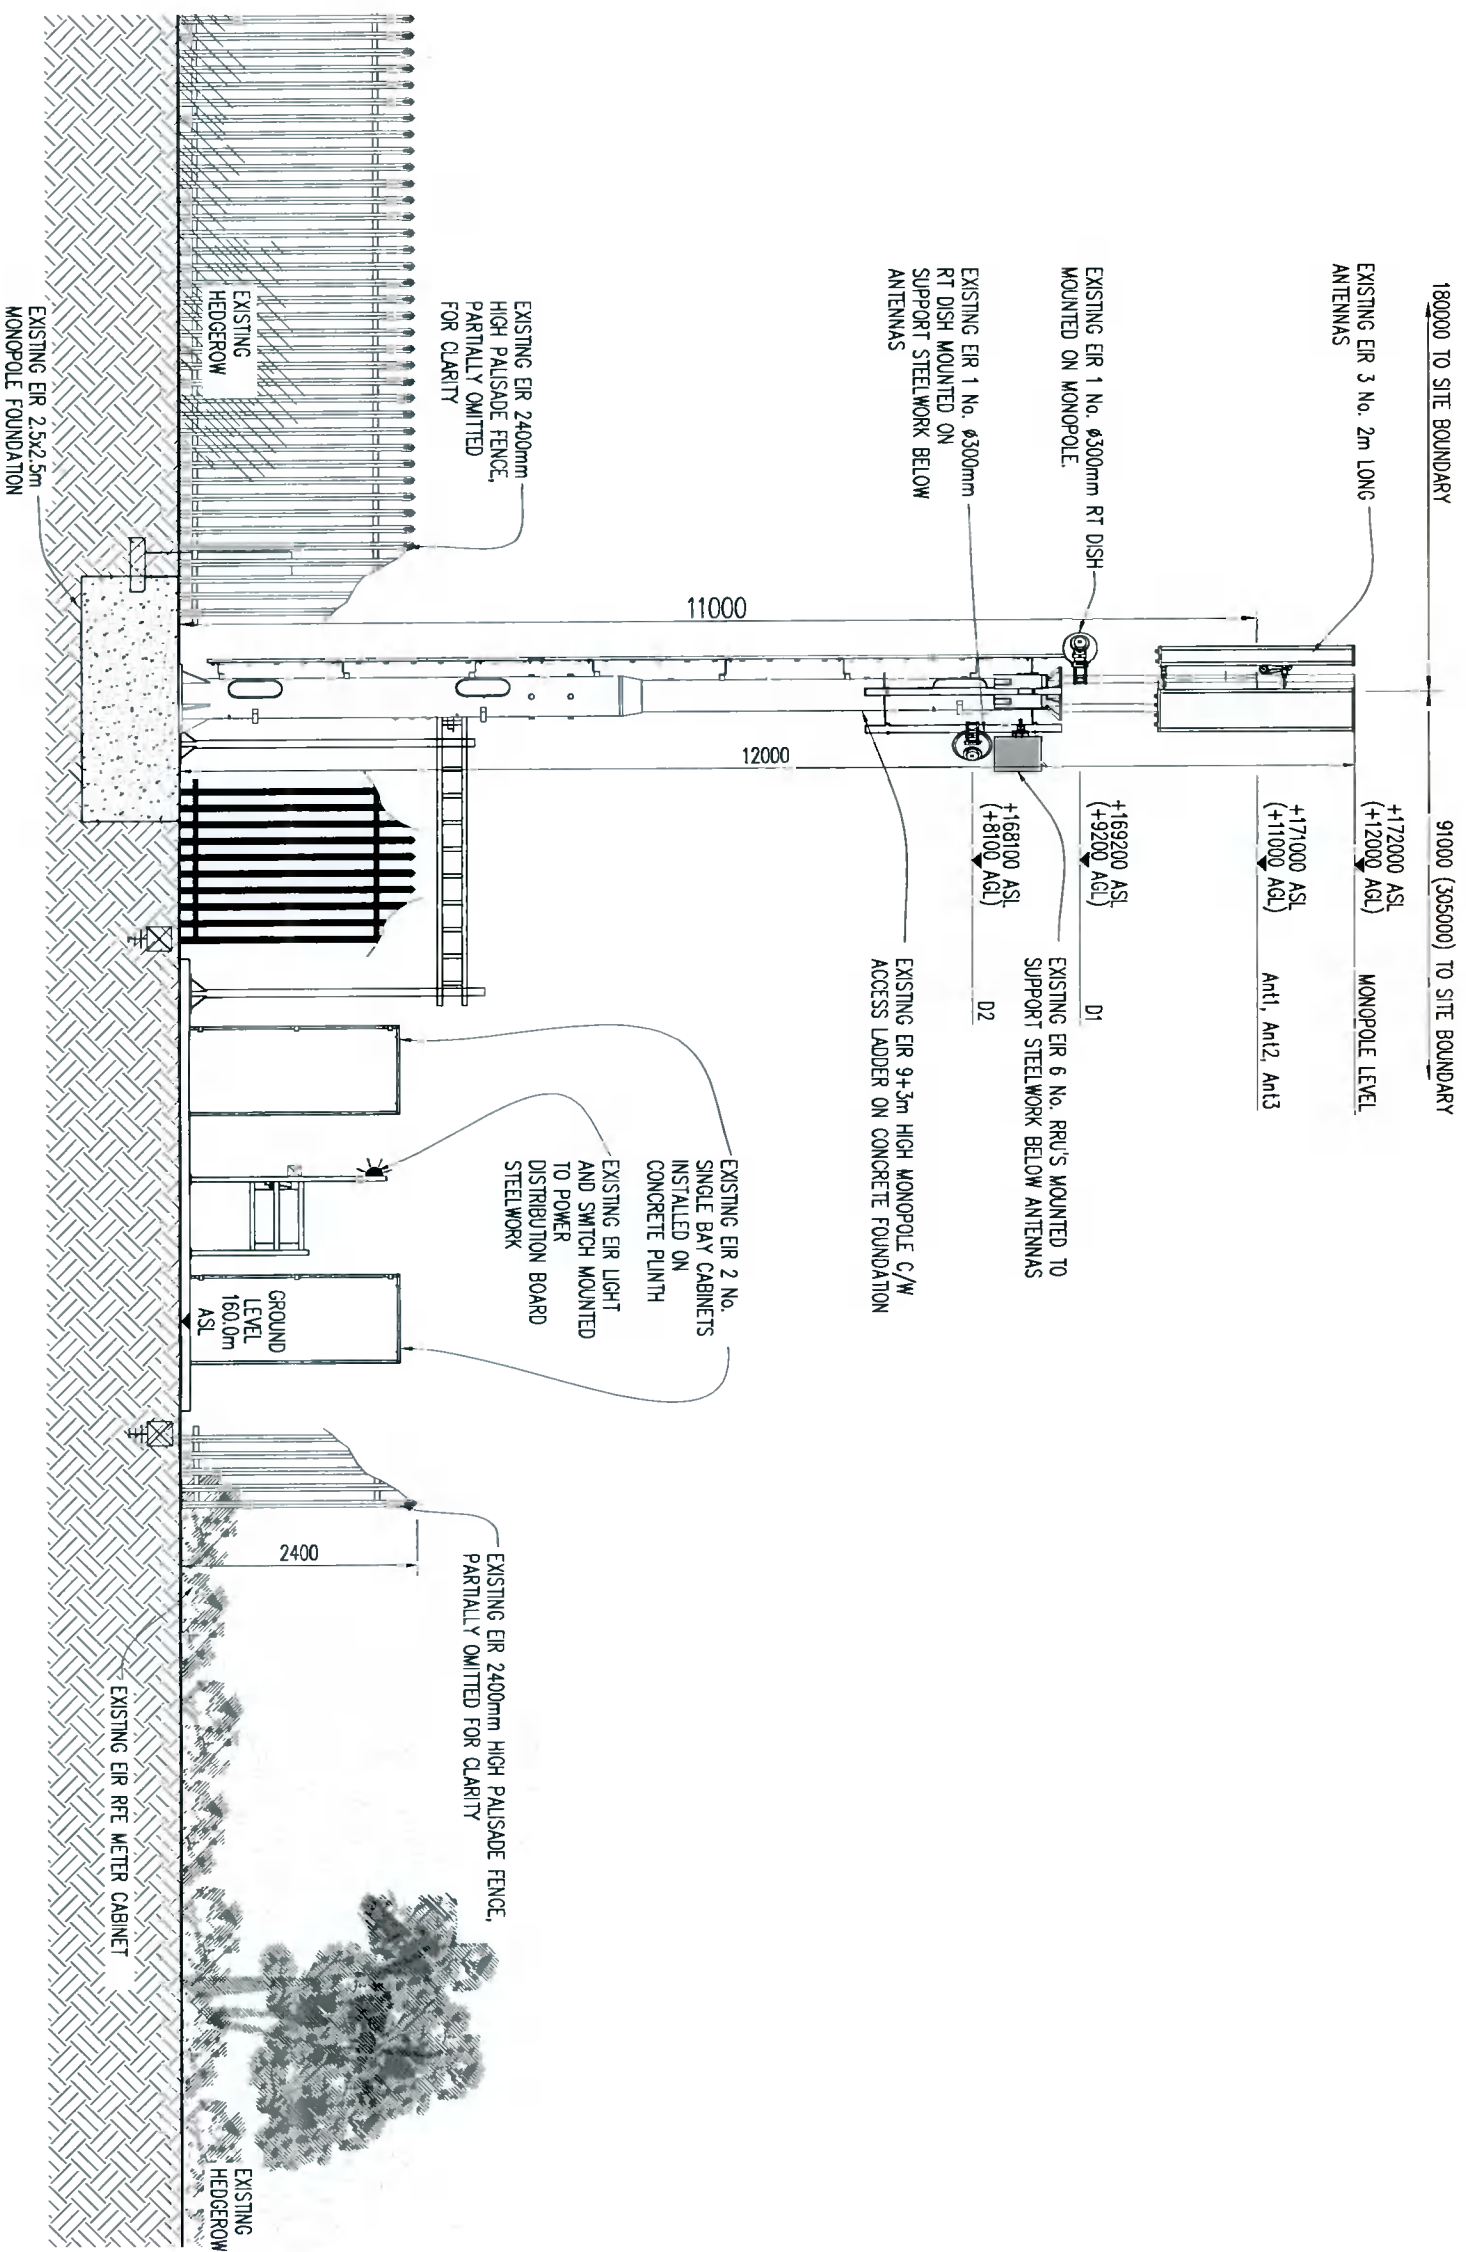

SOUTH-WEST ELEVATION VIEW C-C
SCALE 1:75

C	PLANNING RETENTION ISSUE	22.09.20	MS	308
B	DIMENSIONS ADDED TO EQUIPMENT LAYOUT PLAN	17.06.10	RPW	L
A	SITE LAYOUT SCALE REVISED, DRY 1 & 2 ADDED	09.06.10	MR	L
No.	Revision	Date	By	Chkd

focus (ireland)

ER Mobile South Quarter
St. Helen's Road
Dublin 8

PLANNING

EIR Mobile Site No. **DN-3552-01**

S.P. Ref: **N/A**

Site Name
**BRENDAN REILLYS FARM
RATHCOOLE
CO. DUBLIN**

Title
**MOBILE TELECOMMUNICATIONS
INSTALLATION
SOUTH-WEST ELEVATION VIEW C-C**

Designed **MC** Date **04.04.10**

Drawn **MR** Scale **AS SHOWN** Rev. **C**

Dwg No. **DN-3552-01-P07**