


Property Survey Drawings and layout plan
Existing dwelling in its current form and structure

①




SURVEY FRONT ELEVATION
Scale 1:100

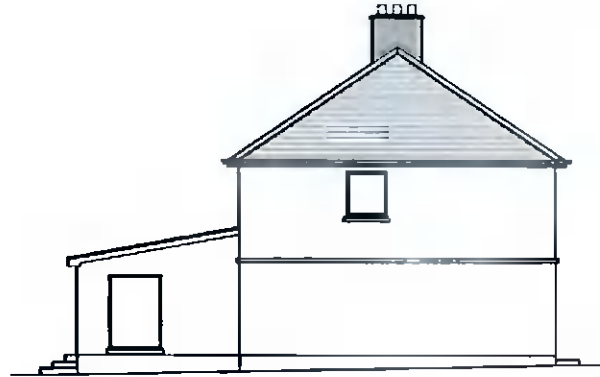

SURVEY SIDE ELEVATION
Scale 1:100



SURVEY REAR ELEVATION
Scale 1:100

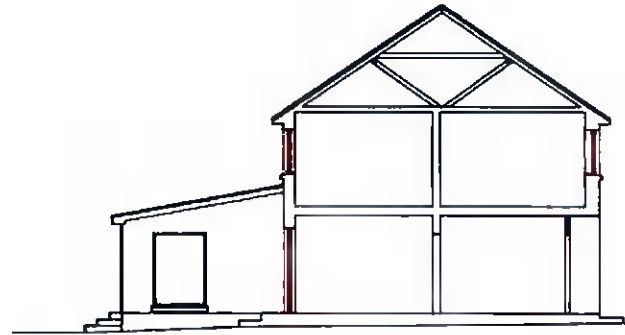

SURVEY SECTION
Scale 1:100

APPLICANT: Andrew Sheehan
LOCATION: 33 St Enda's Drive, Rathfarnham, Dublin 14

SURVEY DRAWING
DRAWN BY: GEARÓD COMBNEY FOR BRIAN J COMBNEY ARCHITECTURAL TECHNOLOGIST & DESIGNER
Asphodels, Arklow, Co Wick
Telephone: 01761 22020 e-mail: gearoidc@post.ire.com

BRIAN P.J. COMBNEY ARCHITECTURAL TECHNOLOGIST & DESIGNER
1.4.2018 No Plans Alterations
JOB NO: 2167 SCALE: 1:100 REV: A DATE: 19.09.2018 DRAWN BY: GEARÓD