



Property Survey Drawings and layout plan
 Existing dwelling in its current form and structure
 Note: No changes proposed inside the property as part of this application.

2

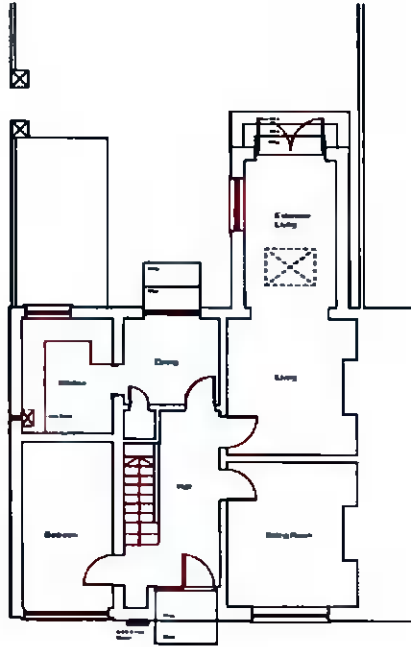

GROUND FLOOR PLAN
 Scale 1:100

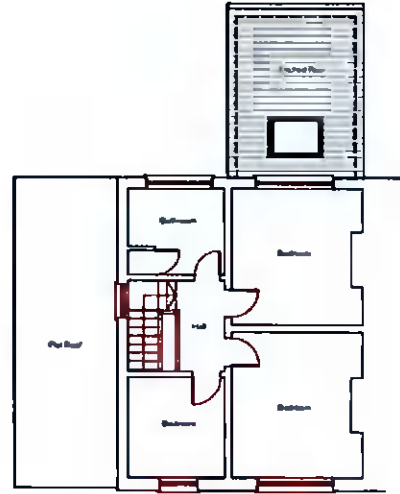

GROUND FLOOR PLAN
 Scale 1:100

SURVEY DRAWING

DRAWN BY GARROD CONNORNEY FOR BRENDAN J. CONNORNEY ARCHITECTURAL TECHNOLOGIST & DESIGNER

Address: Rossmore, Co. Wick

Telephone: 017 947283 e-mail: garrodconnorney@gmail.com

BRENDAN J. CONNORNEY ARCHITECTURAL TECHNOLOGIST & DESIGNER

EXISTING HOUSE RE-APPLICATION

SCALE: 1:100

DATE: 15.09.2011

NO. 10/11

APPLICANT: Andrea Sheehan
 LOCATION: 33 St. Enda's Drive, Rathfarnham, Dublin 14