




Do not scale. Use figured dimensions only. All dimensions to be checked on site. Any discrepancies between site and figured dimensions to be brought immediately to the architect's attention. Digital copies cannot be guaranteed. Only information in hard copy can be relied upon for conformity and accuracy. © This drawing is copyright.

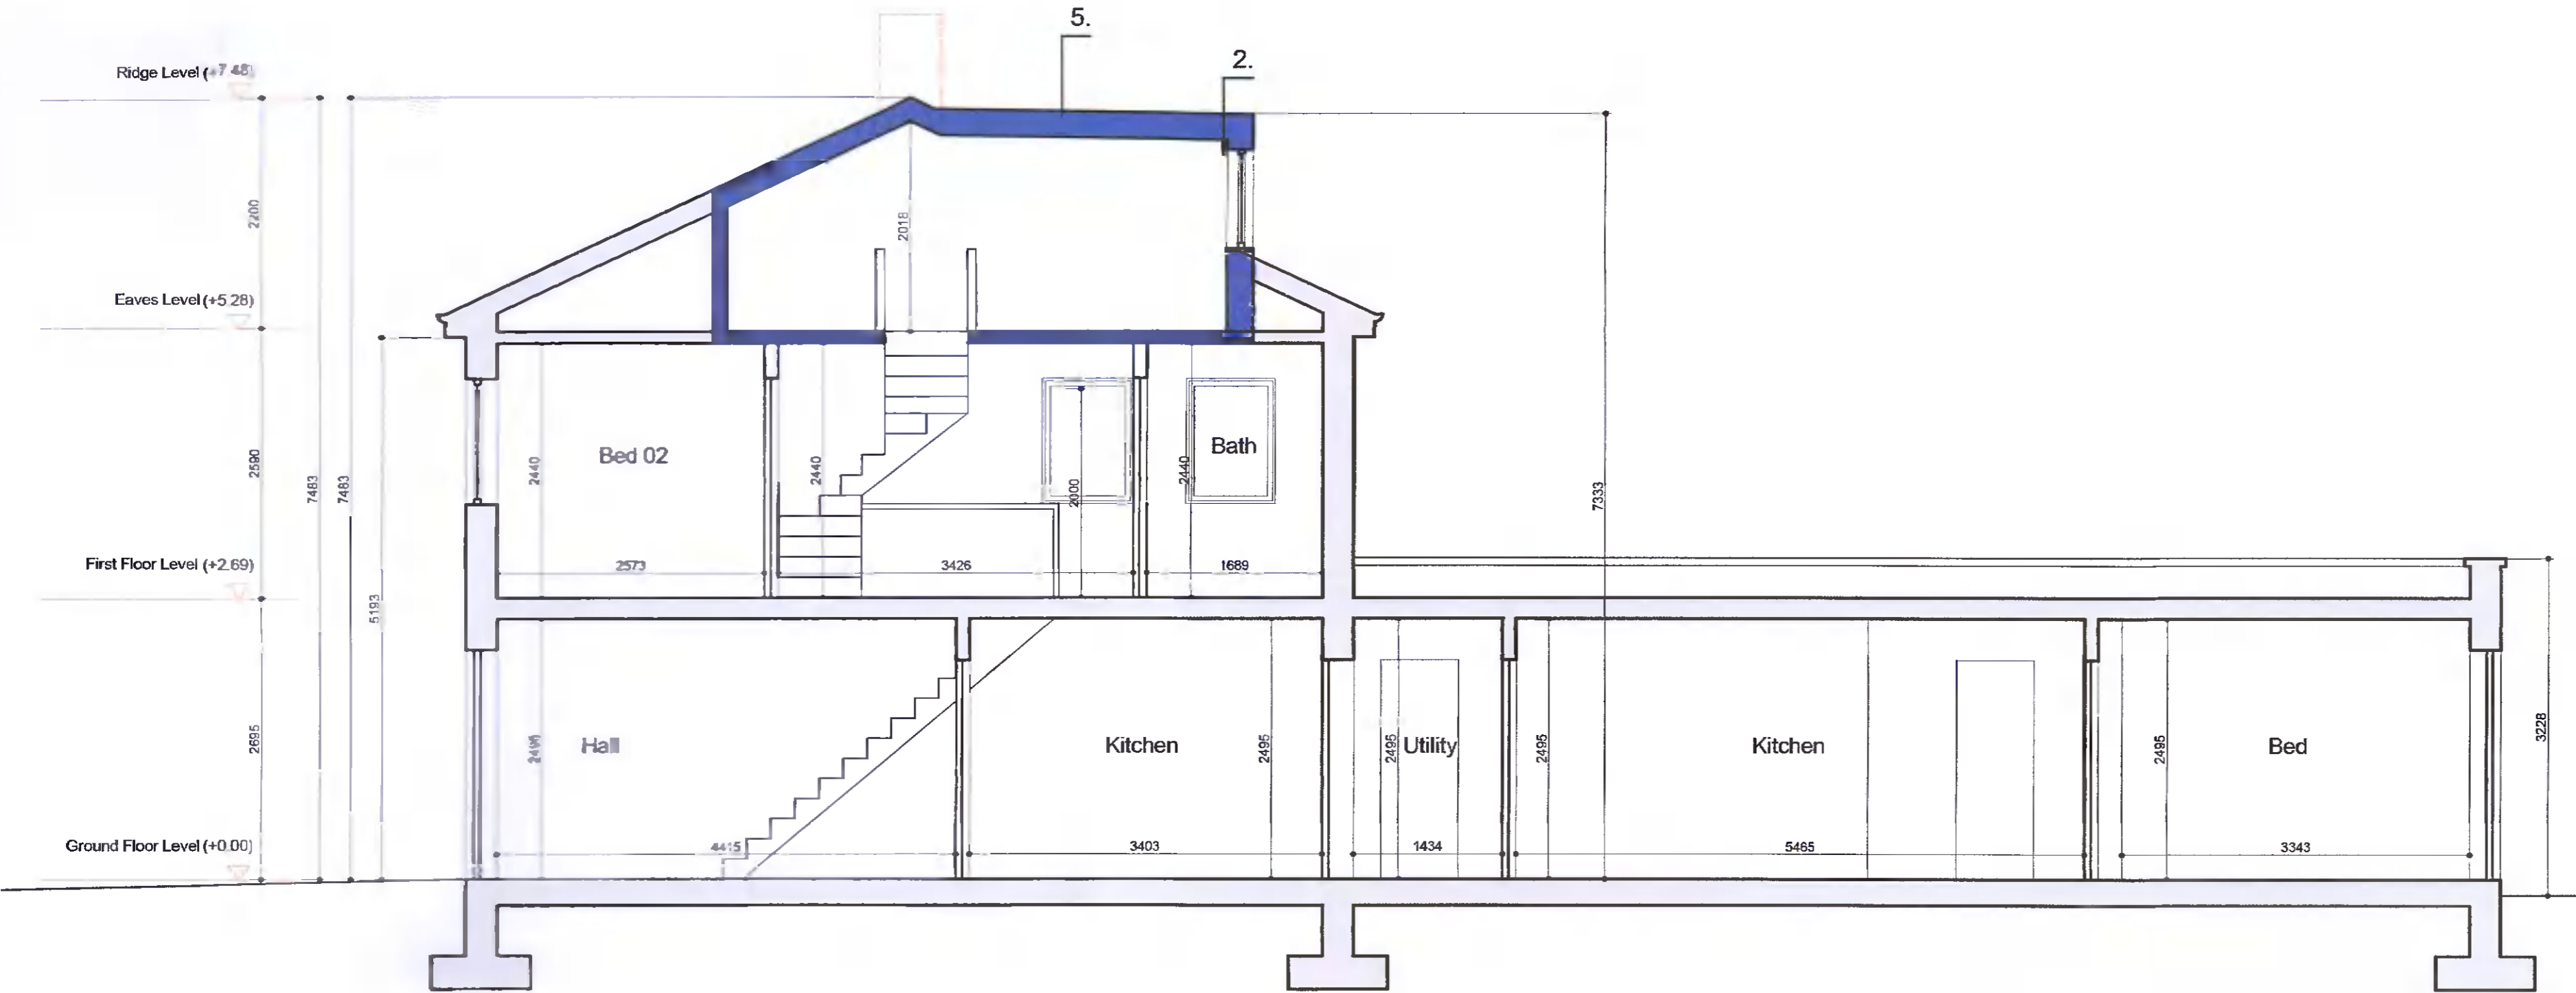


PROPOSED SECTION A-A
SCALE: 1:50

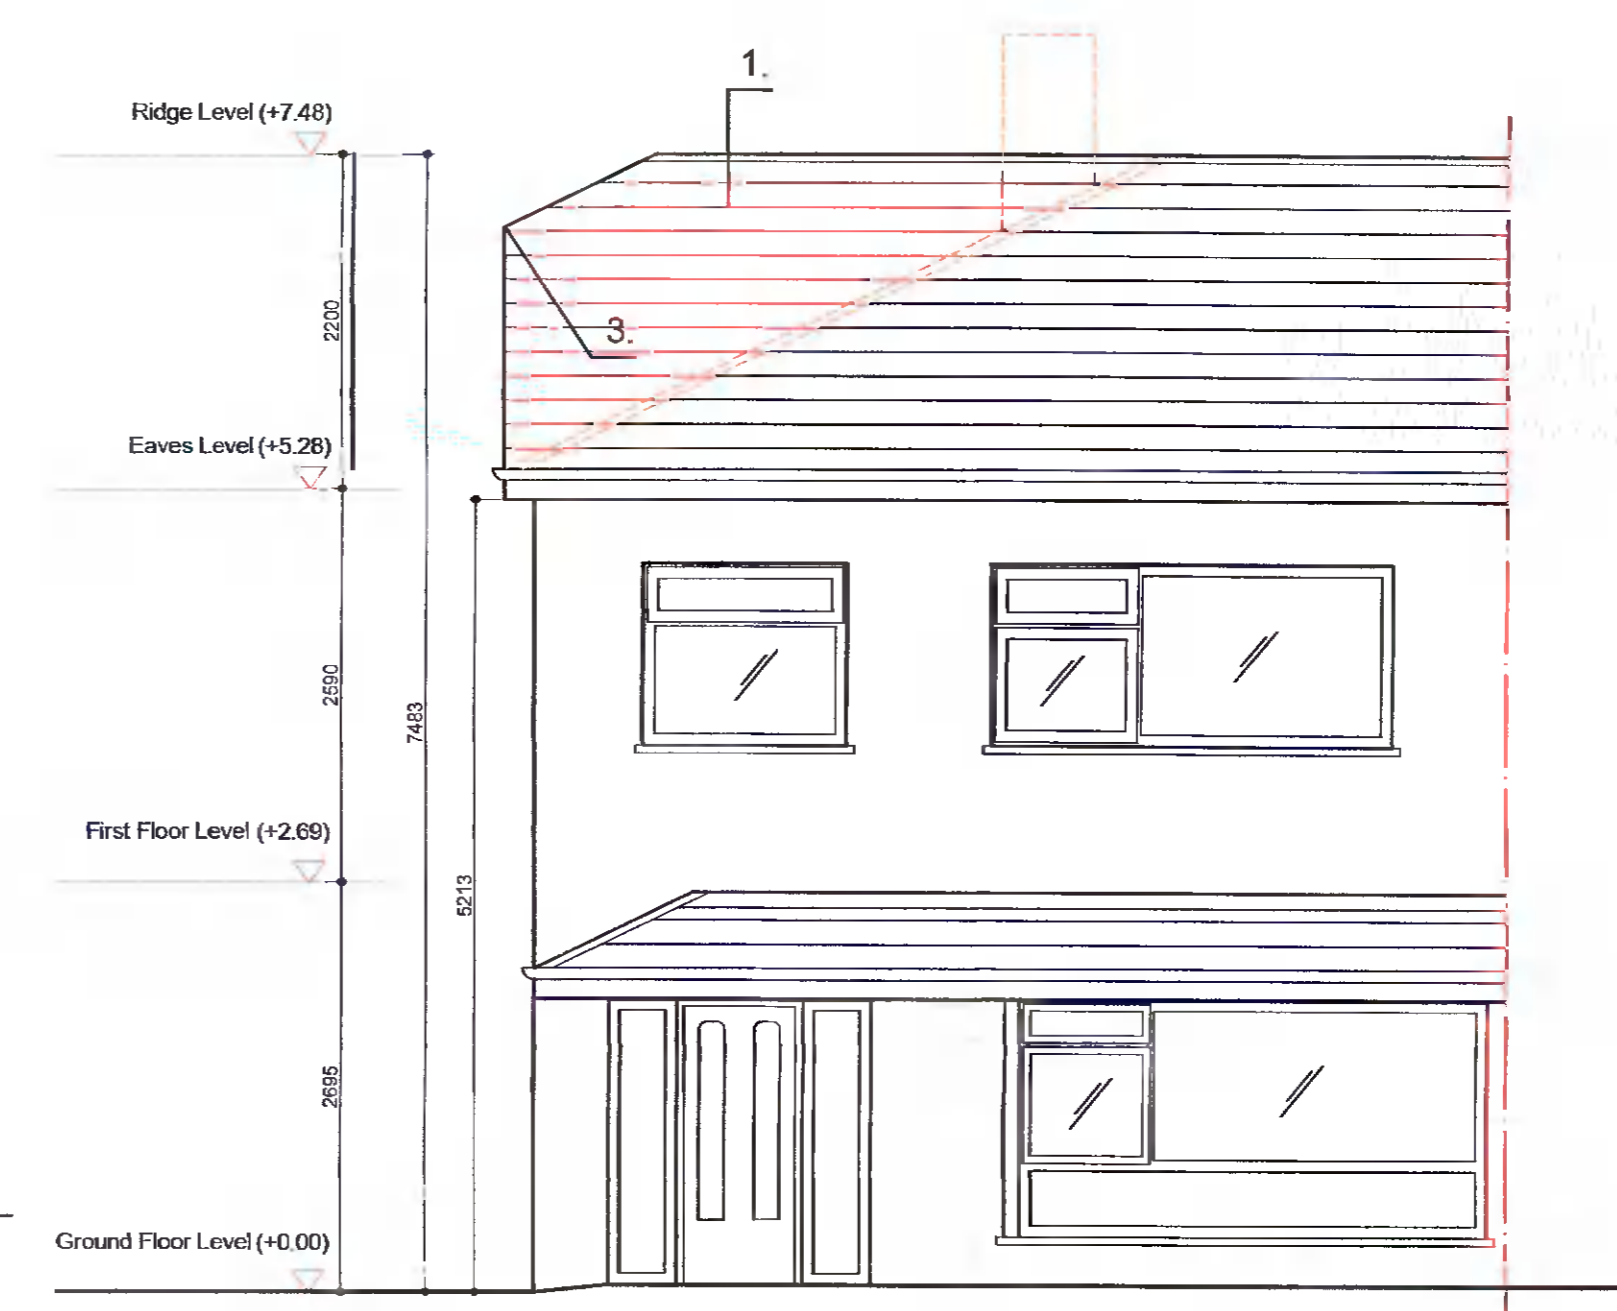


PROPOSED GA FRONT ELEVATION
SCALE: 1:50

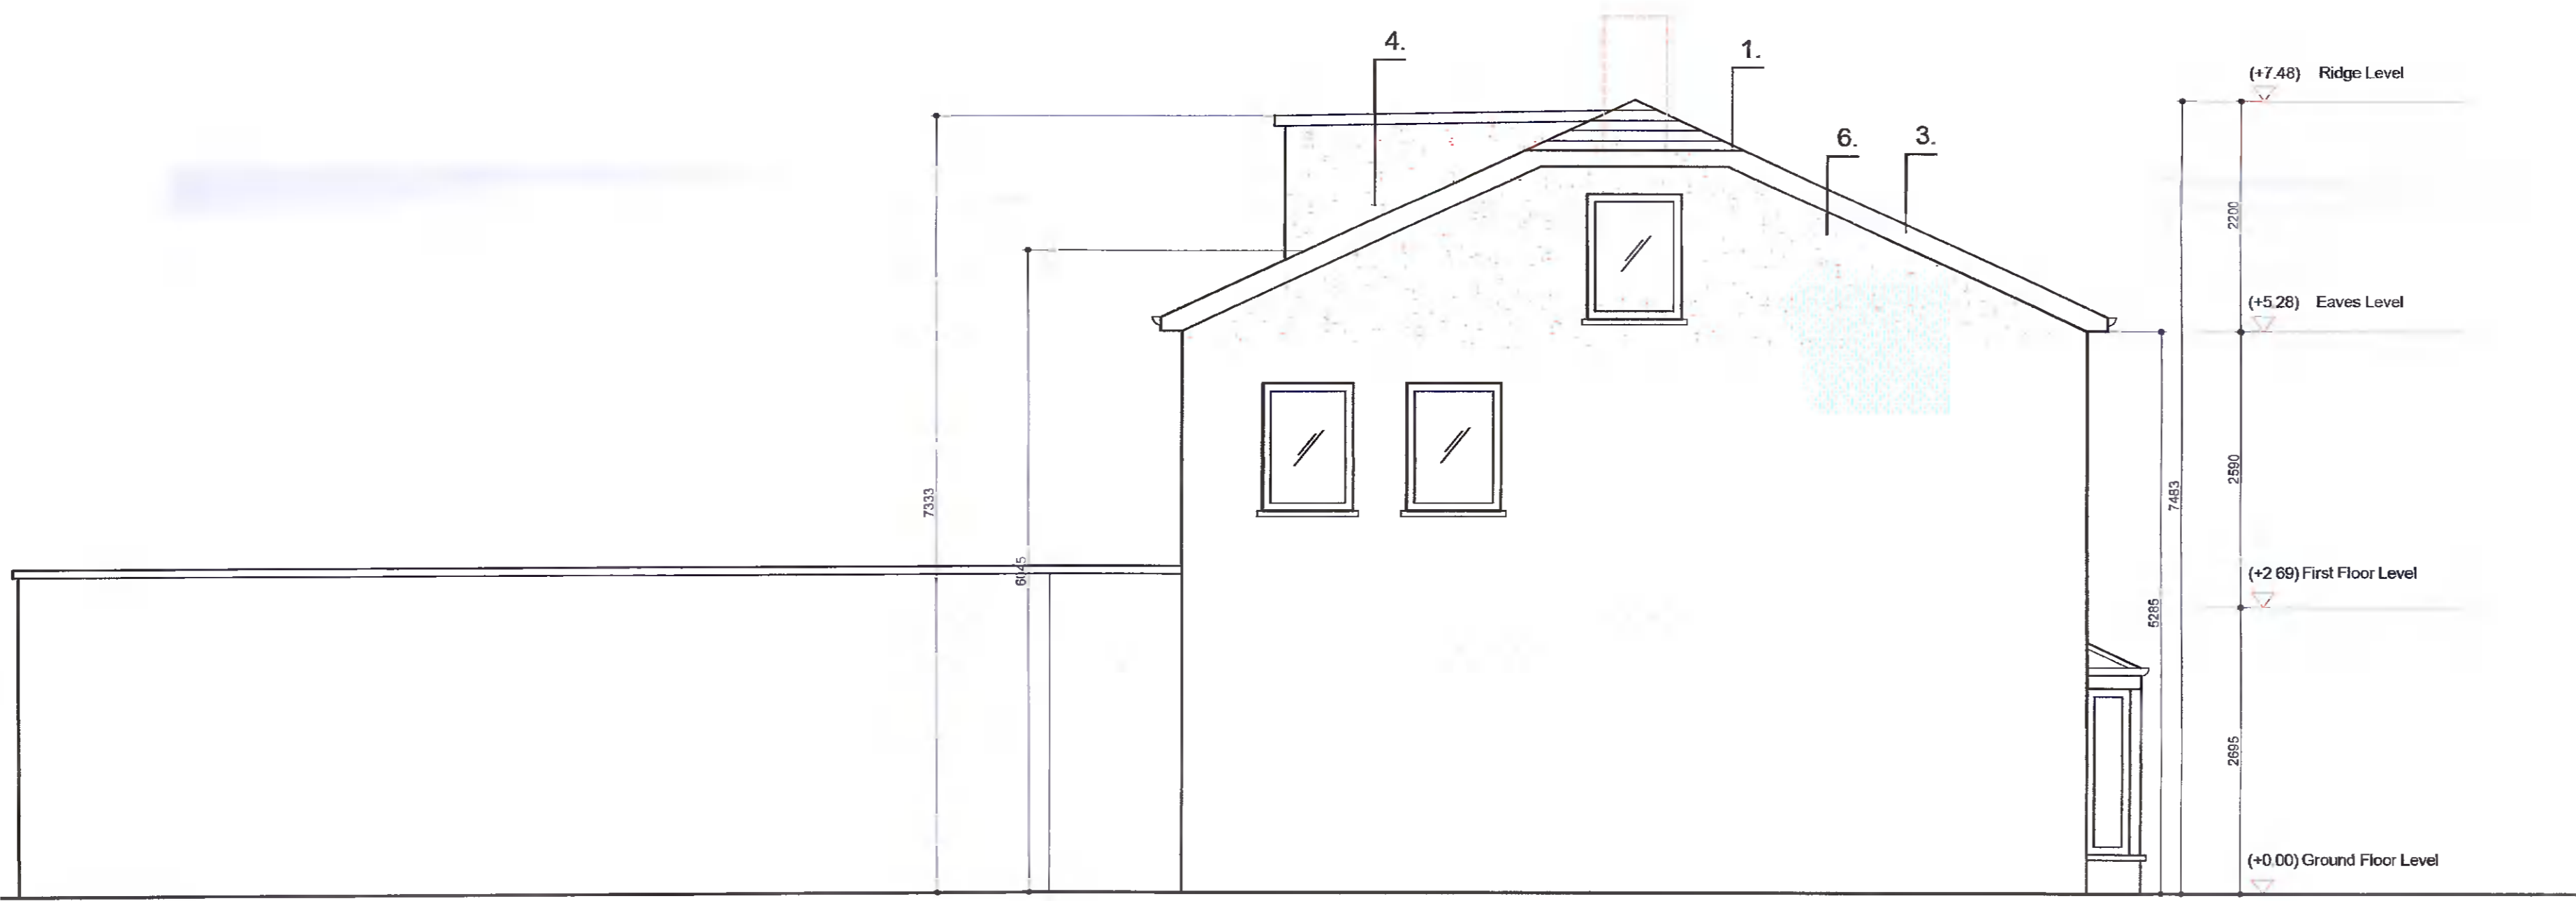

PROPOSED GA SIDE ELEVATION
SCALE: 1:50

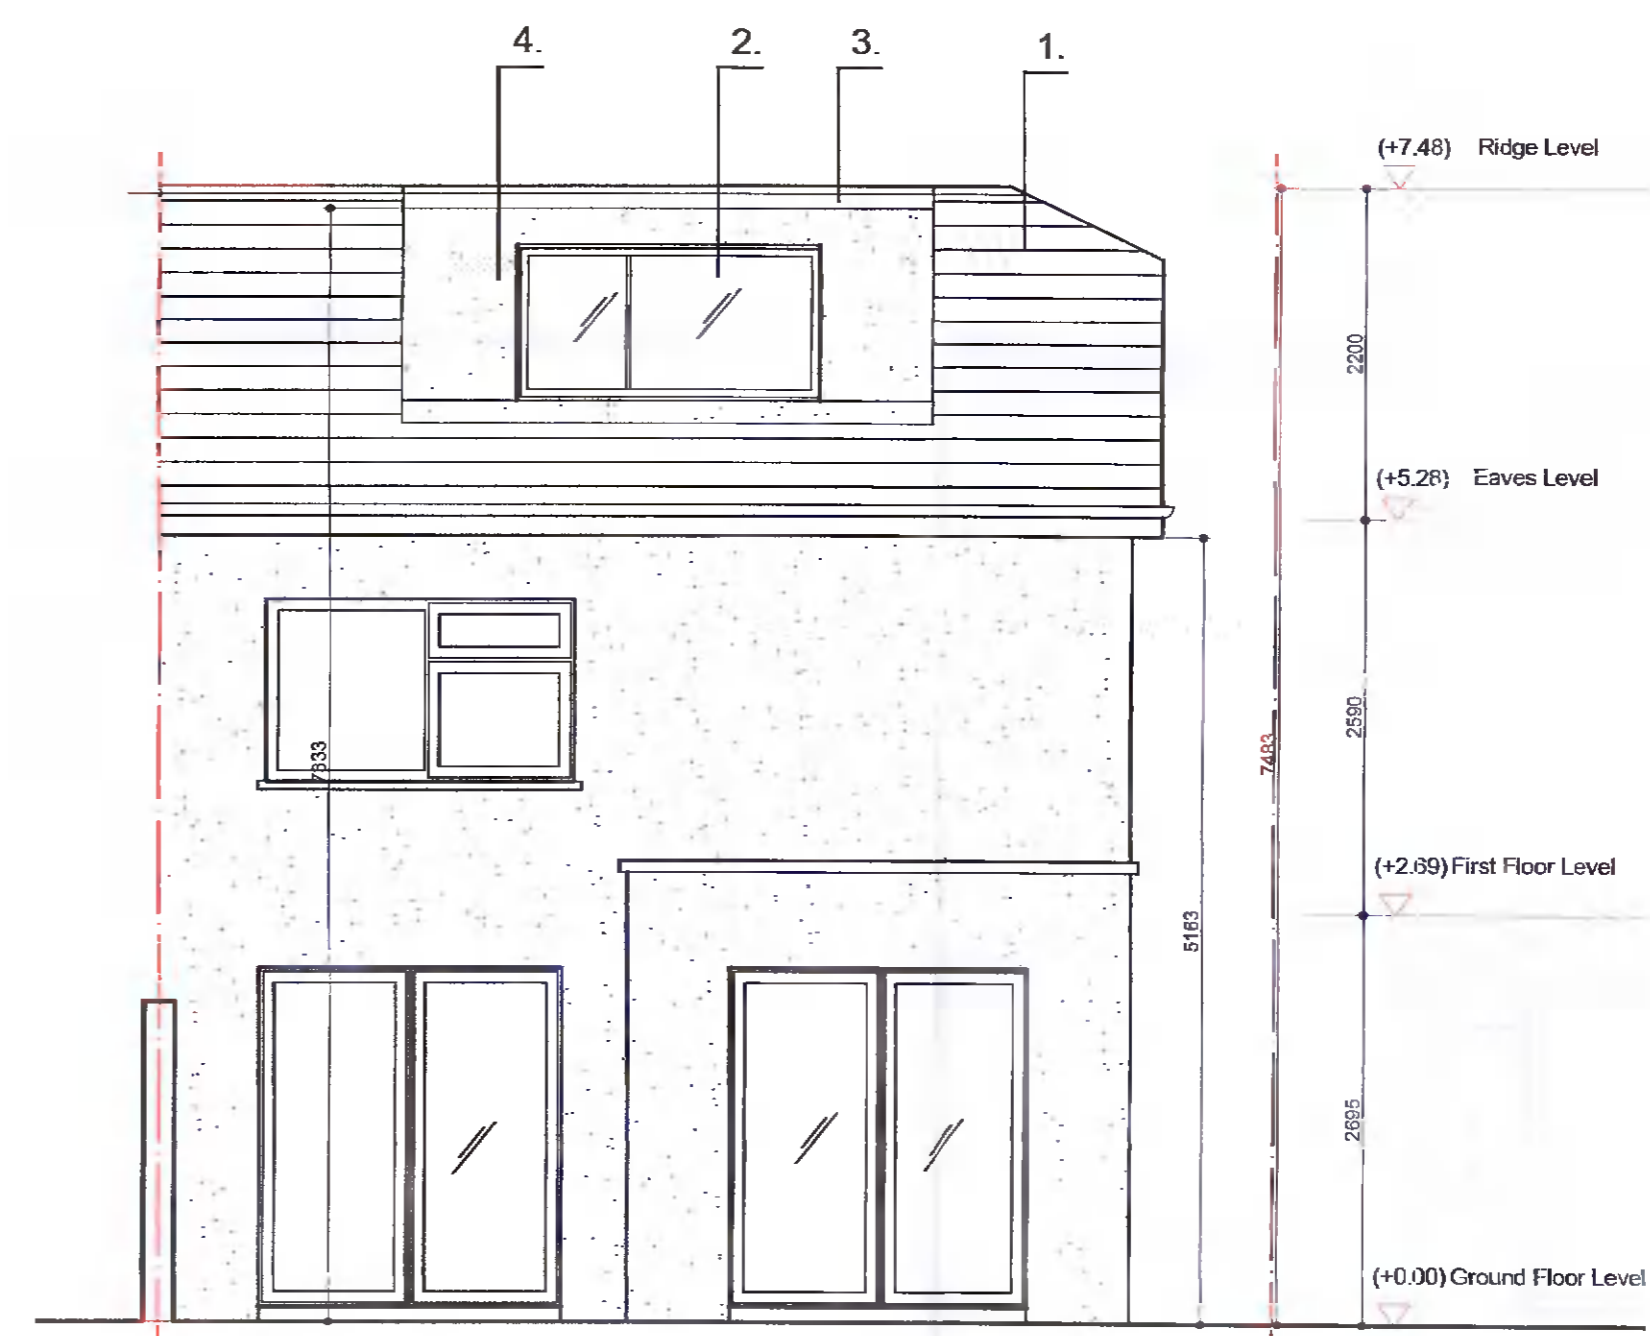

PROPOSED GA REAR ELEVATION
SCALE: 1:50

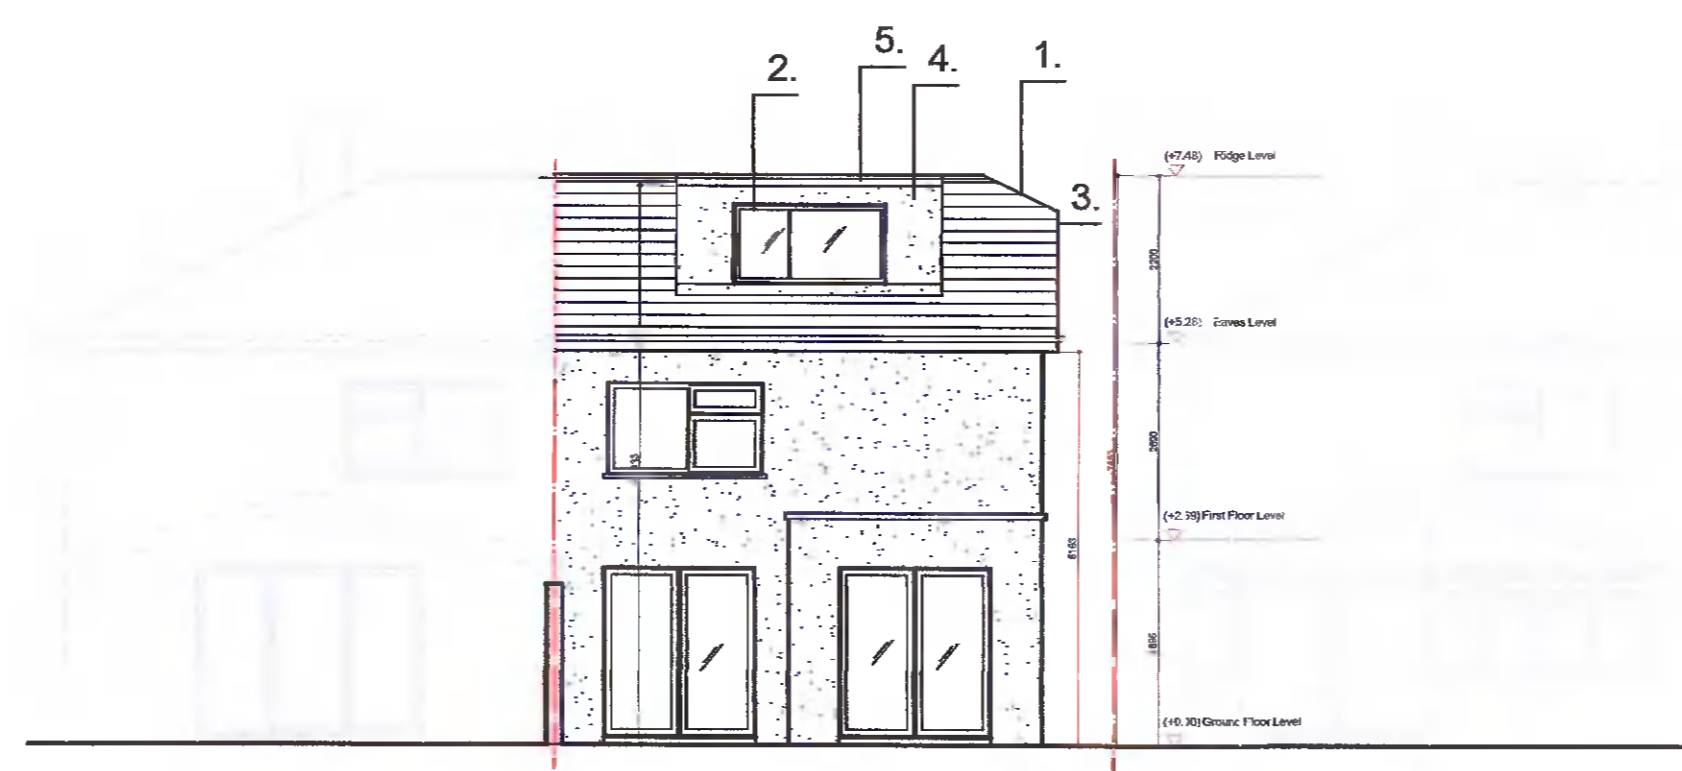

PROPOSED REAR CONTIGUOUS ELEVATION
SCALE: 1:100

Finishes Legend:

1. Roof tiles to match existing
2. New double glazed uPVC window
3. New uPVC rainwater goods
4. Rendered walls to Dormer
5. Felt roof to Dormer
6. Rendered walls to match existing to Cable wall

Client:	Sarah Sharpe
Project:	14 the Crescent
Job number:	2124
Drawing title:	Proposed GA Sections & Elevations
Drawing number:	AP250 (Revision as indicated above)
Scale:	As Shown @ A1 Author: James Madden
Date created:	27.10.20 Checked by: DW

Further Information

T 086 1627 327
E info@dwdesign.ie

DWDesign