


PROPOSED ROOF PLAN

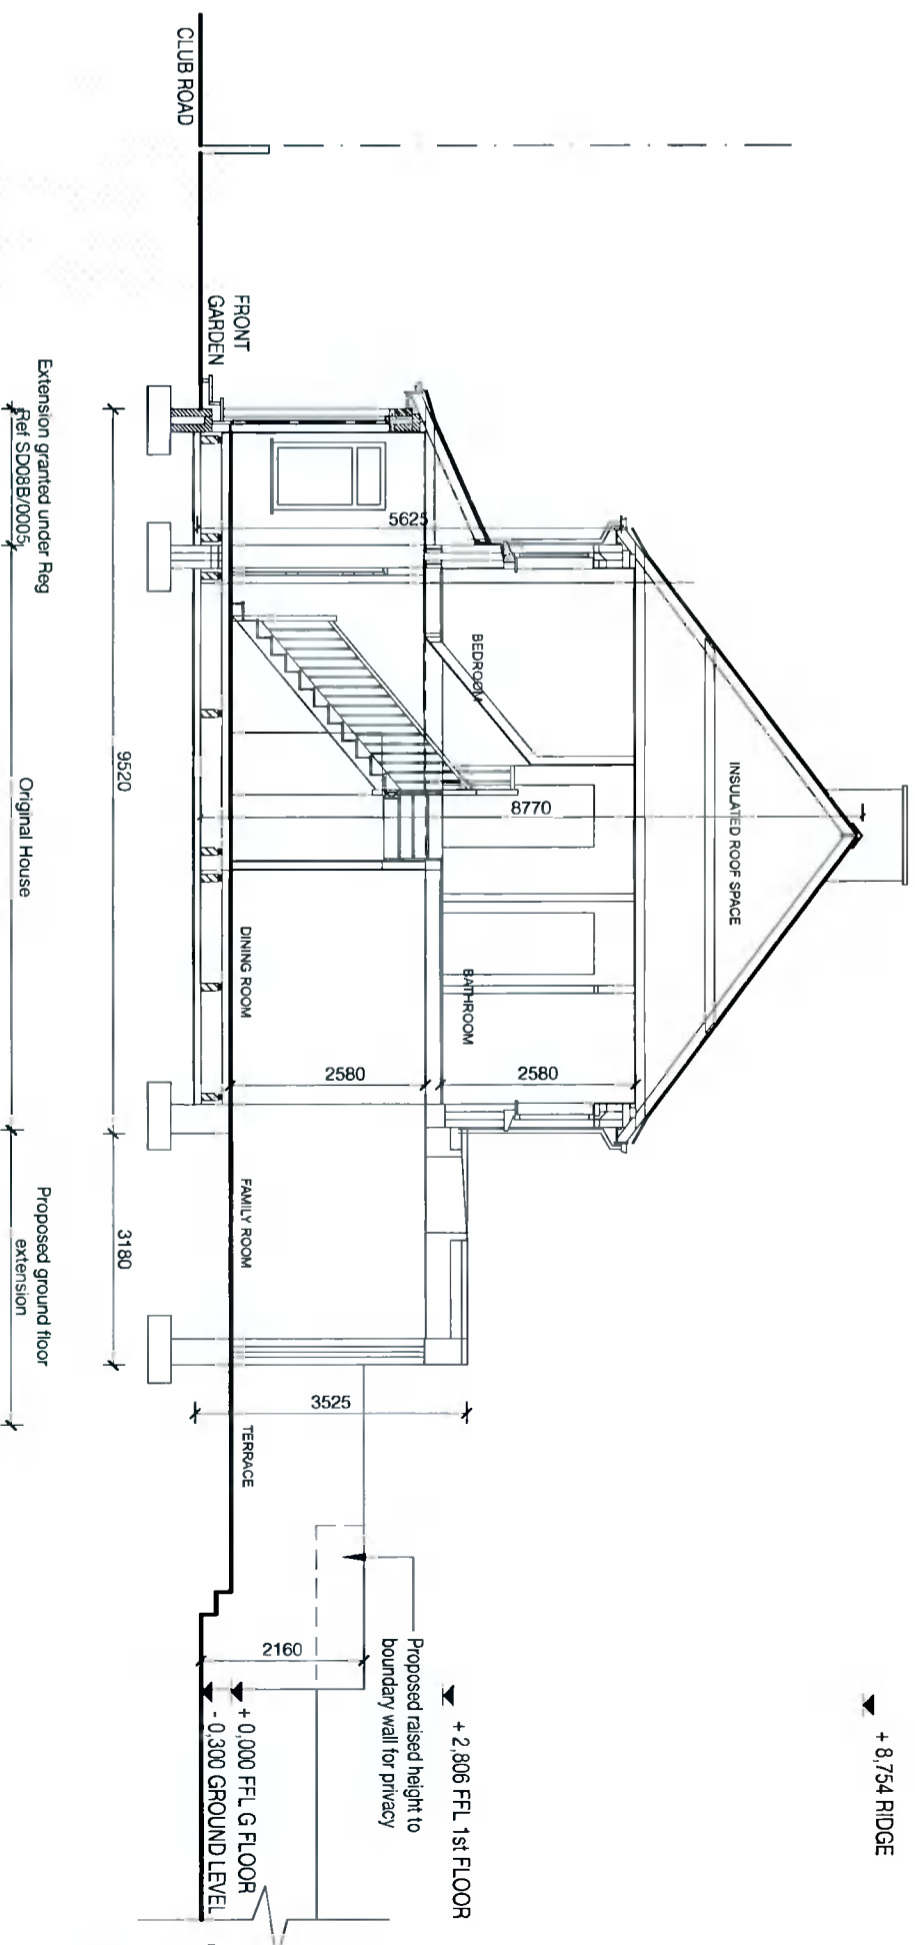

PROPOSED SECTION A-A

Madeleine Moore Architect MRAI
 T 085 716 7255 E madeleinemoorearchitect@gmail.com
 44 Mountpleasant Avenue Lower Dublin 6 D06 K316

DO NOT SCALE FROM THIS DRAWING
 ALL DIMENSIONS TO BE CHECKED ON SITE. NOTIFY DISCREPANCIES TO ARCHITECTS IMMEDIATELY REFER TO GENERAL REQUIREMENT OF THE SPECIFICATION AND THE CONTRACT AS NOTED ON GENERAL ARRANGEMENT DRAWINGS. The work is to be carried out in accordance with the current Irish Building Regulations and Technical guidance Documents and with current best building practice. This drawing is copyright.

REV	DATE	DESCRIPTION

DRAWING TITLE PROPOSED ROOF PLAN AND SECTION
PROJECT TITLE 2 CLUB ROAD, FOX AND GEESE DUBLIN 22
CLIENTS DECLAN DOHERTY AND LISA HUTCHINGS

DWG NO. 149/ PL08 A
SCALE 1:100 @ A3
DATE 21.05.2022
ISSUE PLANNING A.1
REVISION A

