


**LEGEND**

— SITE OWNERSHIP BOUNDARY

▨ EXISTING BUILDINGS TO BE DEMOLISHED

**AREA**

Ground Floor Area	2434m <sup>2</sup>
First Floor Area	1191m <sup>2</sup>
Combined Demolition	3625m <sup>2</sup>

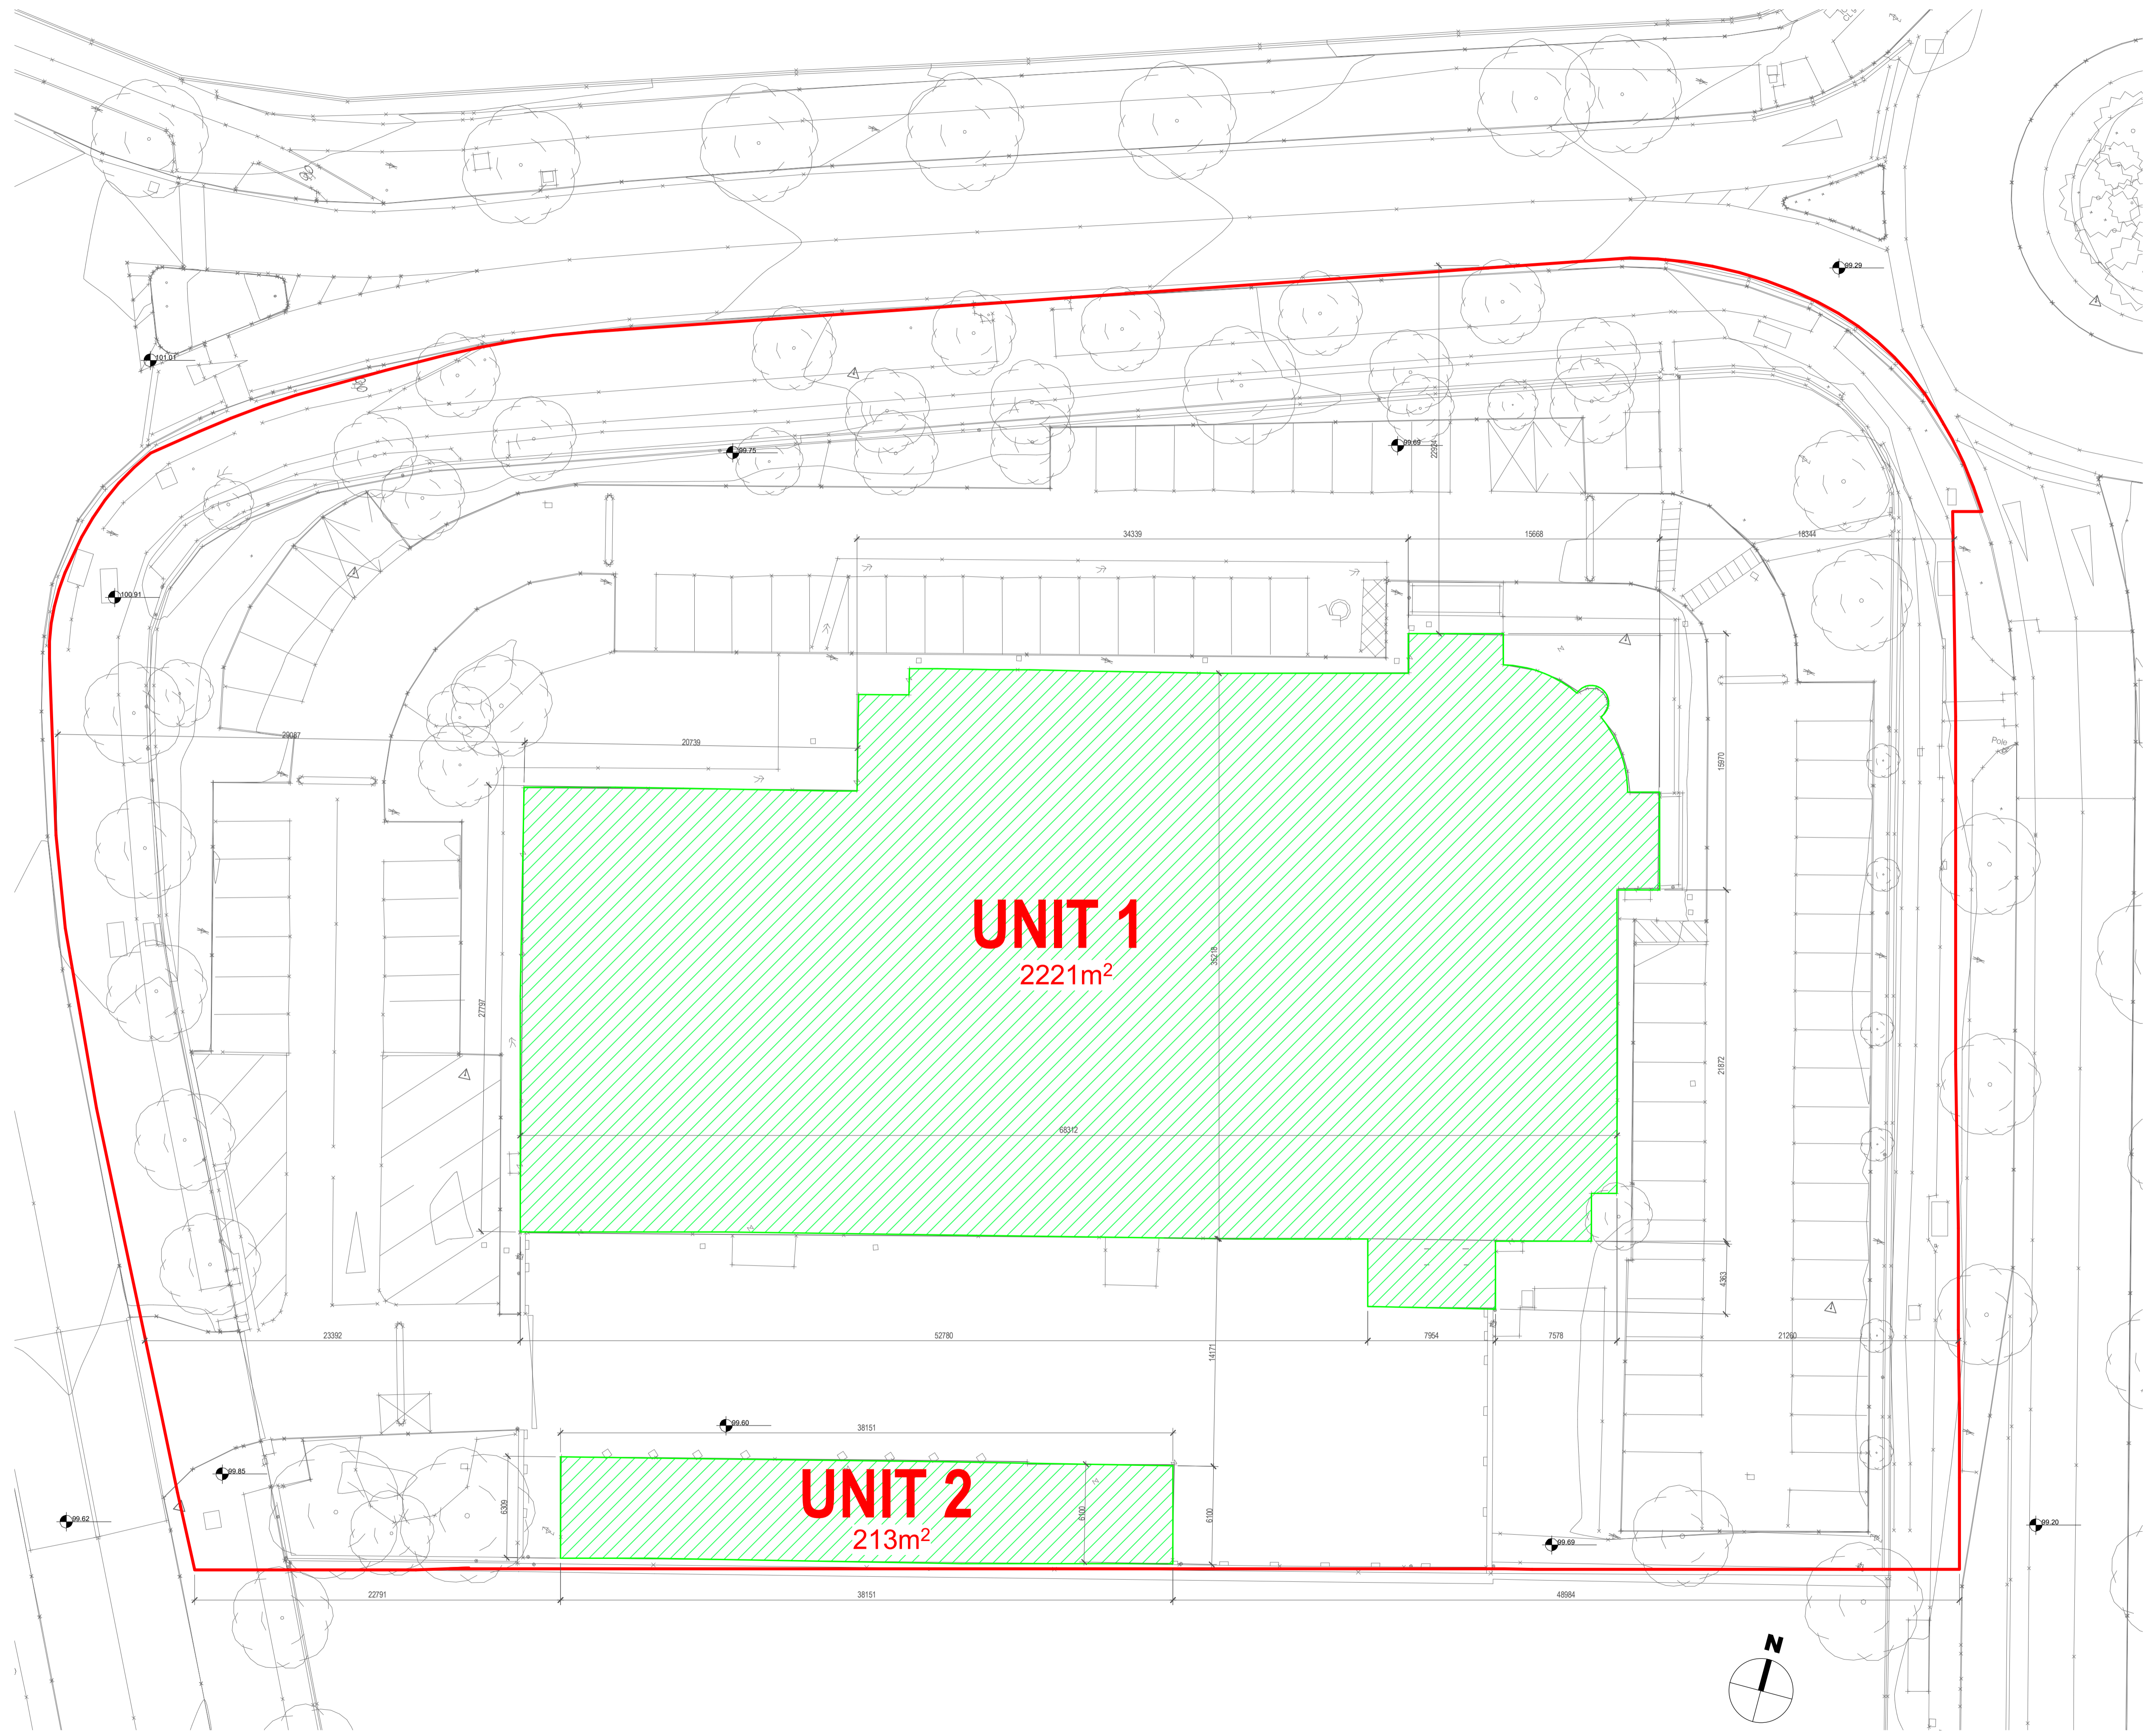

REV	DATE	SIGNED	NOTES
P01	12/05/2022	SOD	Issued for SHD Application

Project Stage

SHD Application

Client

Landmarque Property Group Ltd

Project

Belgard Rd, Tallaght

Drawing Title

PROPOSED DEMOLITION SITE PLAN

Drawn	Checked	Scale @ A1	As	Date
AB	SOD		indicated	01/08/21

Project No.	Drawing No.
19-150	1001

Drawing BIM Name:  
PE19150-CWO-ZZ-00-DR-A-1001

CDE Area	Suitability Code	BIM Revision
		P01



1 Sarsfield Quay, Arbour Hill, Dublin 7  
t: 01 518 0170 e: admin@cwoarchitects.ie  
Dublin | London | Warwick | Manchester  
www.cwoarchitects.ie