


LEGEND

— SITE OWNERSHIP BOUNDARY

EXISTING BUILDINGS TO BE DEMOLISHED

AREA

Ground Floor Area	2434m ²
First Floor Area	1191m ²
Combined Demolition	3625m ²

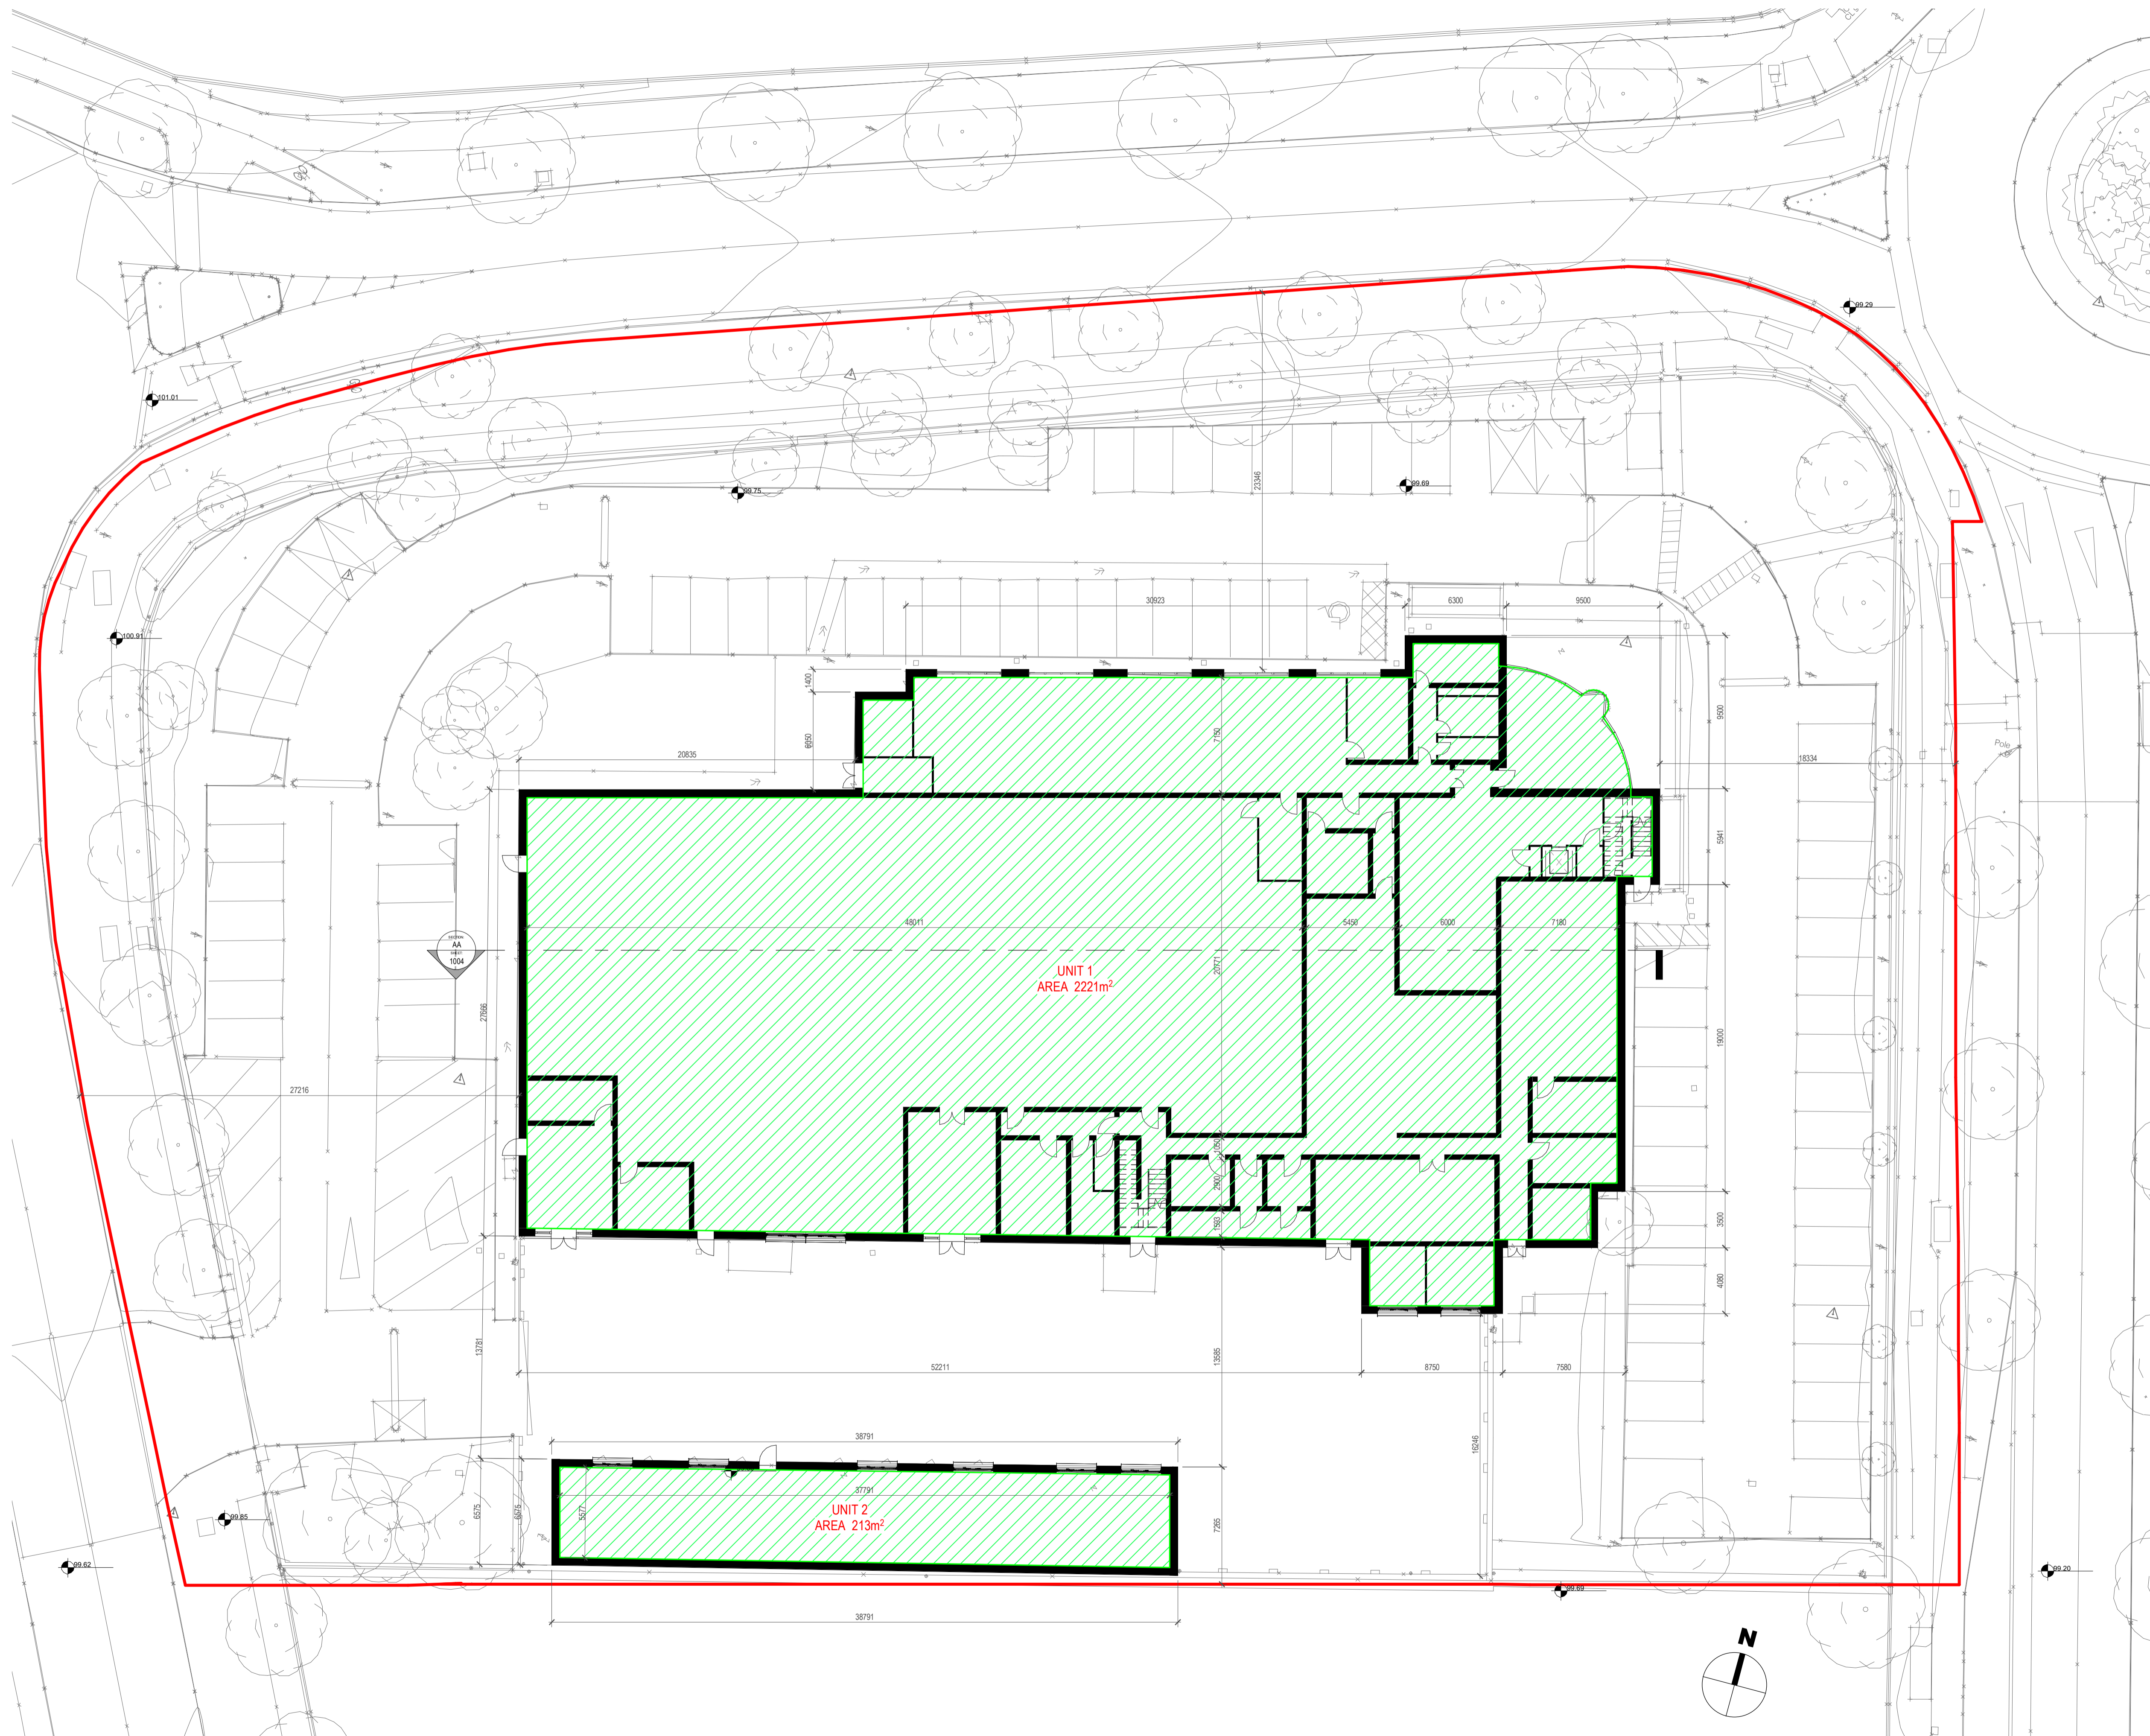

REV	DATE	SIGNED	NOTES
P01	12/05/2022	SOD	Issued for SHD Application

Project Stage

SHD Application

Client

Landmarque Property Group Ltd

Project

Belgard Rd, Tallaght

Drawing Title

PROPOSED DEMOLITION GROUND FLOOR PLAN

Drawn	Checked	Scale @ A1	As	Date
AB	SOD	indicated		03/29/21

Project No.	Drawing No.
19-150	1002

Drawing BIM Name:

PE19150-CWO-ZZ-00-DR-A-1002

CDE Area	Suitability Code	BIM Revision
		P01

C+W O'BRIEN ARCHITECTS

1 Sarsfield Quay, Arbour Hill, Dublin 7
t: 01 518 0170 e: admin@cwoarchitects.ie
Dublin | London | Warwick | Manchester
www.cwoarchitects.ie