



Section A-A  
Scale 1:200




South Elevation  
Scale 1:200

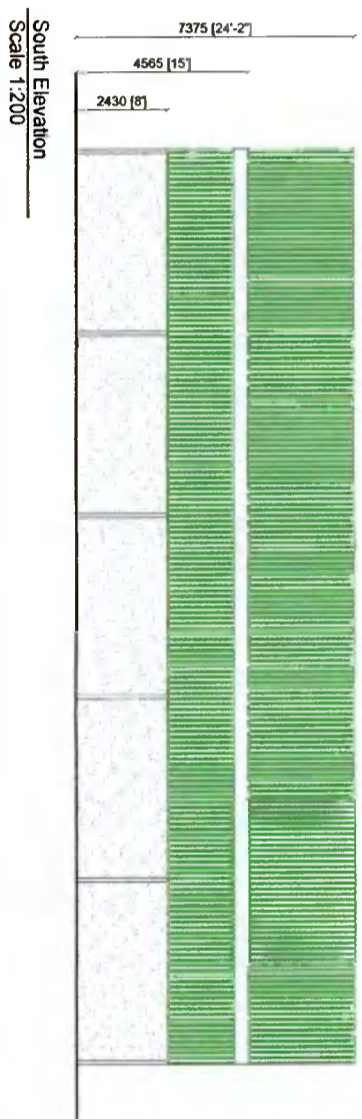

North Elevation  
Scale 1:200

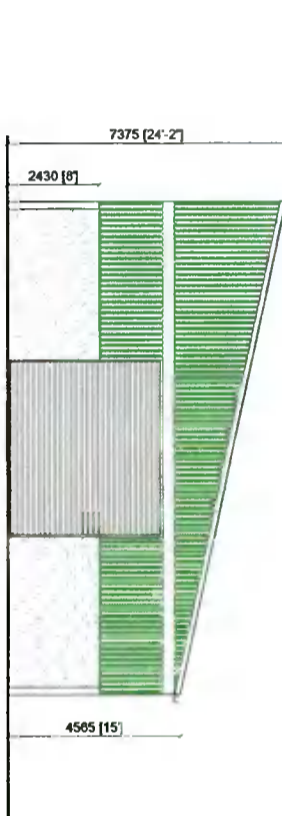


West Elevation  
Scale 1:200

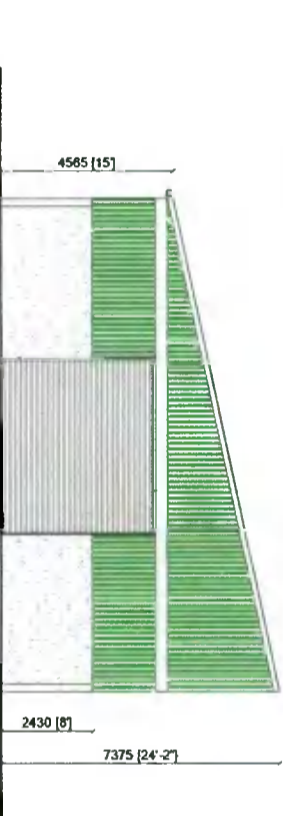


East Elevation  
Scale 1:200



Tank Section  
Scale 1:200

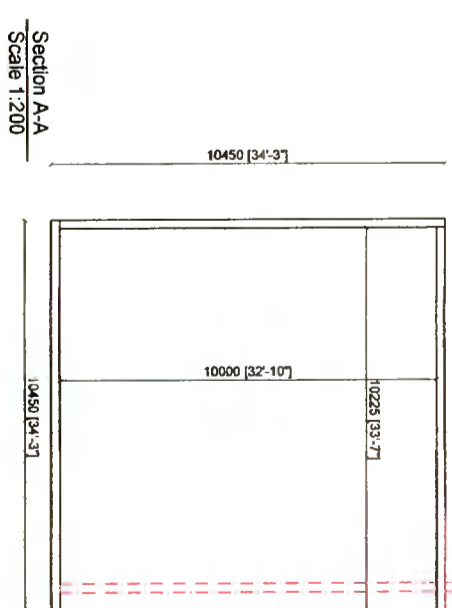

Section A-A  
Scale 1:200

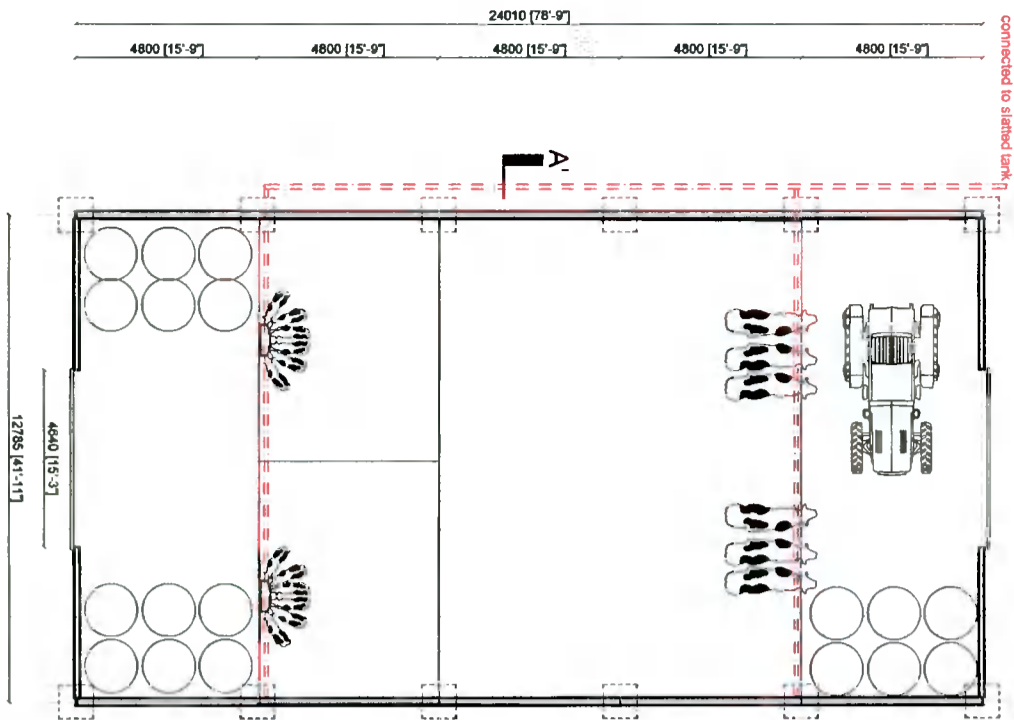

Proposed Plan  
Scale 1:200



NOTE  
ALL BUILDING WORKS TO BE CARRIED OUT IN ACCORDANCE WITH THE DEPARTMENT OF AGRICULTURE AND FOOD SPES S. 100 TO S.171A MINIMUM SPECIFICATIONS FOR THE STRUCTURE OF AGRICULTURAL BUILDINGS  
ALL STEEL SIZING AND DESIGN TO BE CHECKED BY AN ENGINEER PRIOR TO CONSTRUCTION

East Elevation  
Scale 1:200

West Elevation  
Scale 1:200

North Elevation  
Scale 1:200

South Elevation  
Scale 1:200

Planning drawing only  
NOT CONSTRUCTION DRAWING  
Proposed Shed Area : 300 m<sup>2</sup>  
Proposed Manure Area : 102 m<sup>2</sup>

**PLANNING**

**AIDAN KELLY** B.Arch B.sc Arch Tech  
ADPS Agri Design & Planning Services  
MOLOUGH, NEWCASTLE,  
CLONMEL, CO. TIPPERARY  
EMAIL: AIDANKELLY2000@YAHOO.IE  
WEBSITE: WWW.ADPS.IE

PROJECT: Proposed building for Maurice Lyons at Brownsbarn, Lower Baldonnell, Co. Dublin



DRAWING TITLE: Plan, section and elevations			
DRAWN BY A KELLY	DATE Apr 2022	SCALE	DWG NO. 03
			JOB NO. 14

NOTE  
ALL STEEL SIZING AND DESIGN TO BE CHECKED BY AN ENGINEER PRIOR TO CONSTRUCTION  
© THE INFORMATION CONTAINED ON THIS PRINT IS THE INTELLECTUAL PROPERTY OF ADPS Agri Design & Planning Services (ADPS). No reproduction without the expressed permission of ADPS