



**IRELAND LOCATION MAP**  
 Scale at A1 1:2,000,000  
 Scale at A3 1:4,000,000

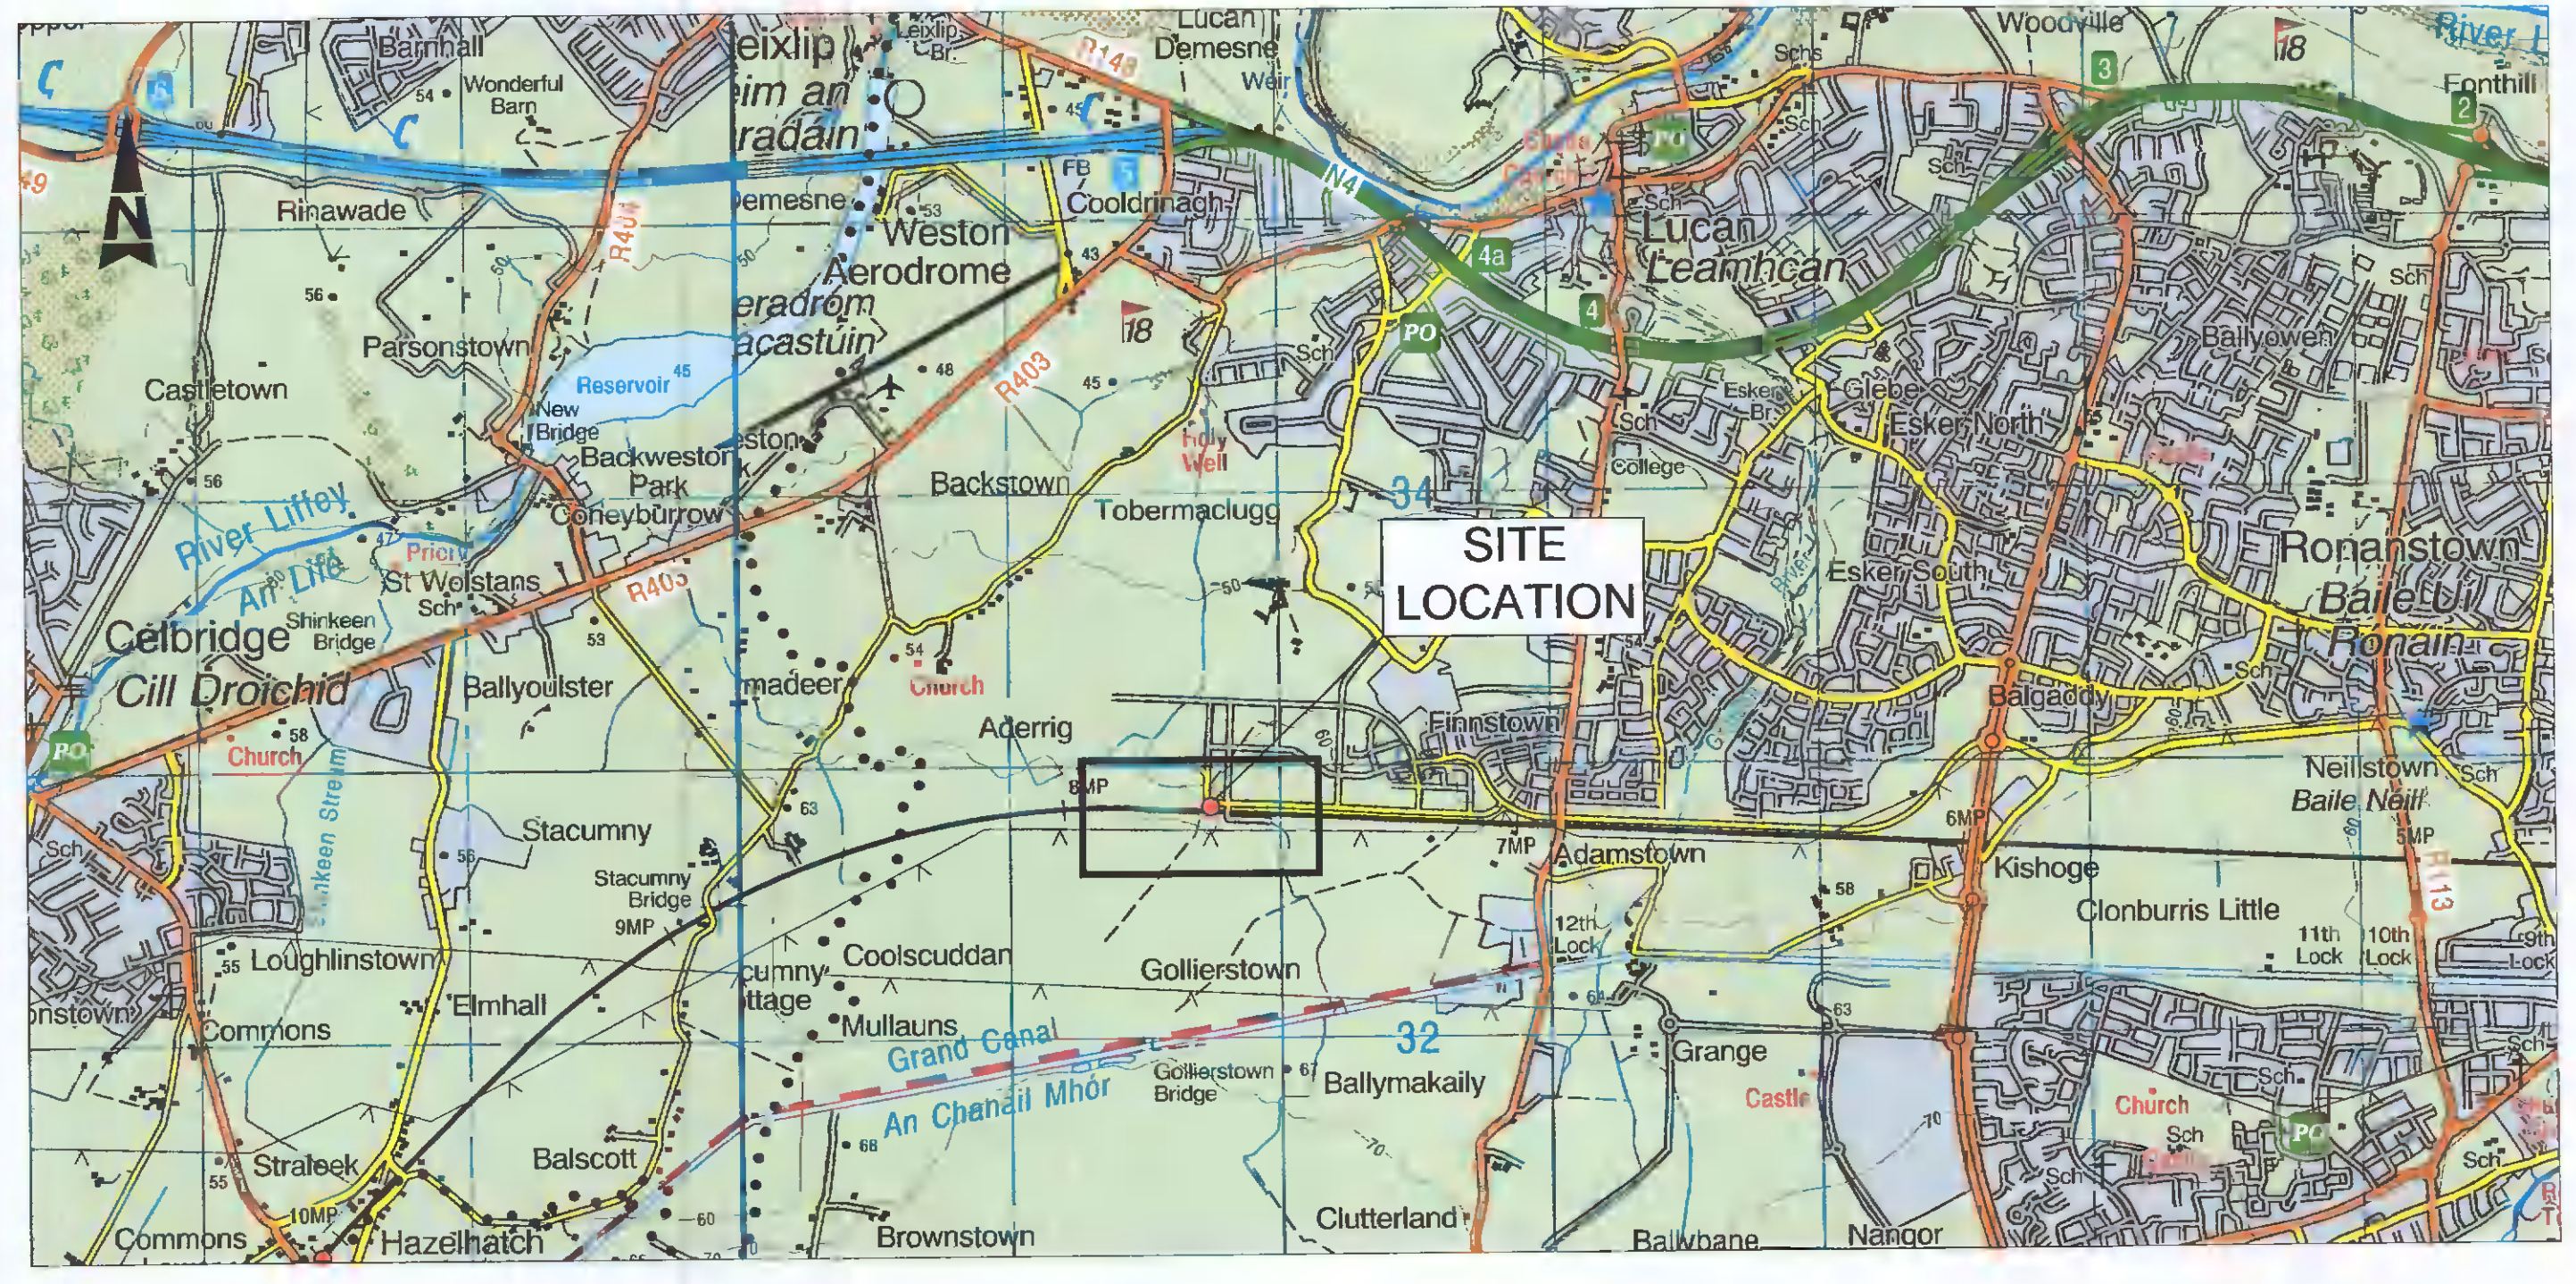

**SITE MAP - ADAMSTOWN BOULEVARD PHASE 1 DEVELOPMENT**  
 Scale at A1 1:25,000  
 Scale at A3 1:50,000

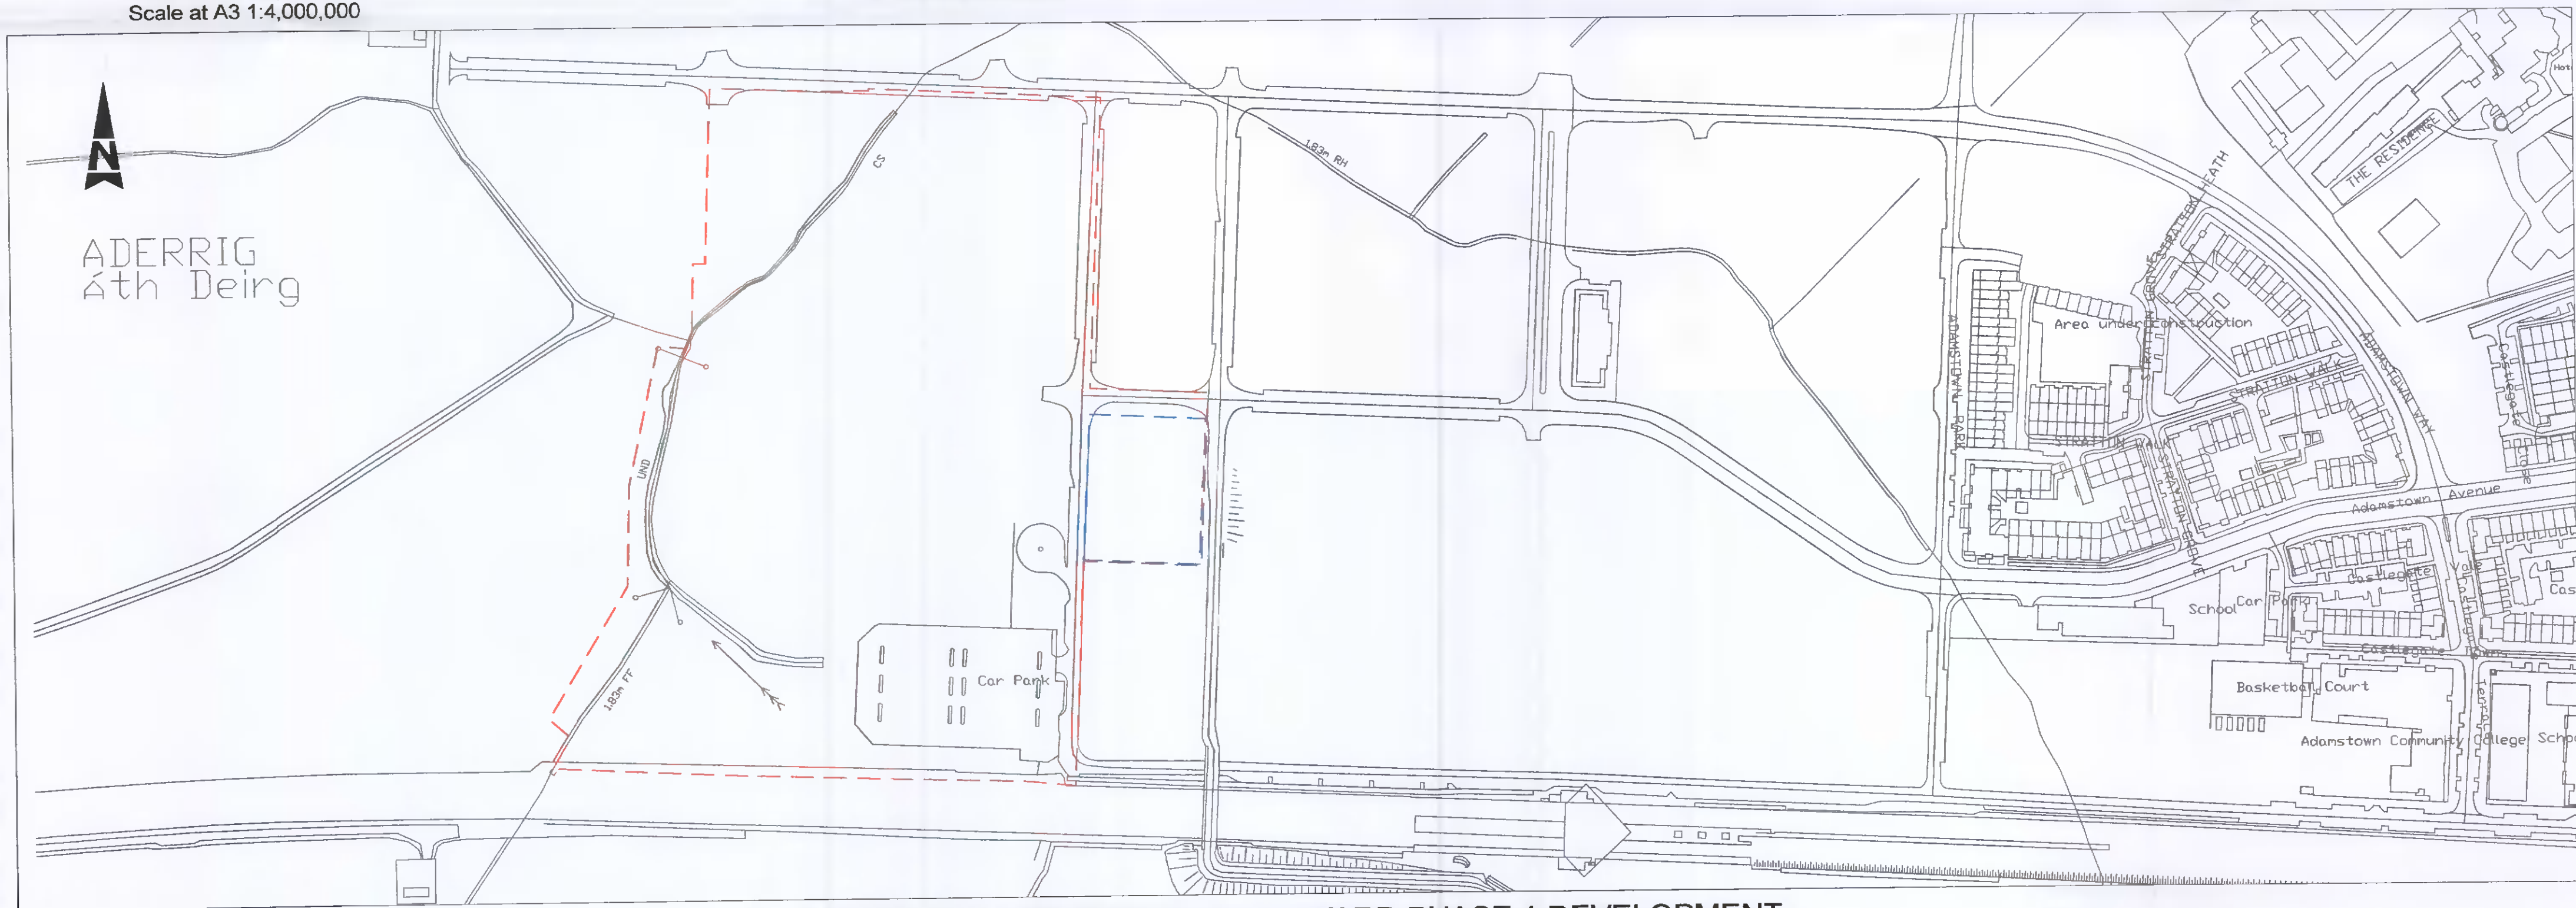

**SITE PLAN - ADAMSTOWN BOULEVARD PHASE 1 DEVELOPMENT**  
 Scale at A1 1:2,500  
 Scale at A3 1:5,000

© ORDNANCE SURVEY IRELAND LICENSE No. AR 0082521  
 ORDNANCE SURVEY IRELAND & GOVERNMENT OF IRELAND

File: 5150924\_HTR\_10\_DR\_0001.dwg  
 Date: Apr 25, 2022 - 3:28pm  
 Plotted by: SJC Connor

Rev	Description	By	Date	Chk'd	Auth
-	ISSUED FOR PLANNING	MS	03/22	JV	KB

**ATKINS**  
 Member of the SNC-Lavalin Group

Atkins House, 150-155 Alsike Business Park, Swords, Co. Dublin  
 Tel (+353) 01 810 8000 Fax (+353) 01 810 8001

Unit 26, 2200 Cork Airport Business Park, Cork  
 Tel (+353) 021 429 0300 Fax (+353) 021 429 0360

1st Floor Technology House Parkmore Technology Park, Galway  
 Tel (+353) 091 786 050 Fax (+353) 091 779 630

Client	ADAMSTOWN STATION & BOULEVARD LTD
Project	ADAMSTOWN BOULEVARD PHASE 1 - DEVELOPMENT

Purpose	SITE LOCATION MAP				
Title	SITE LOCATION MAP				
Original Scale	Design/Drawn	Checked	Authorised		
AS SHOWN	AK	JW	KB		
Date	08/02/21	08/02/21	08/02/21		
Status	Drawing Number	Rev			
P	5150924-HTR-10-DR-0001				-