


— Boundary Wall

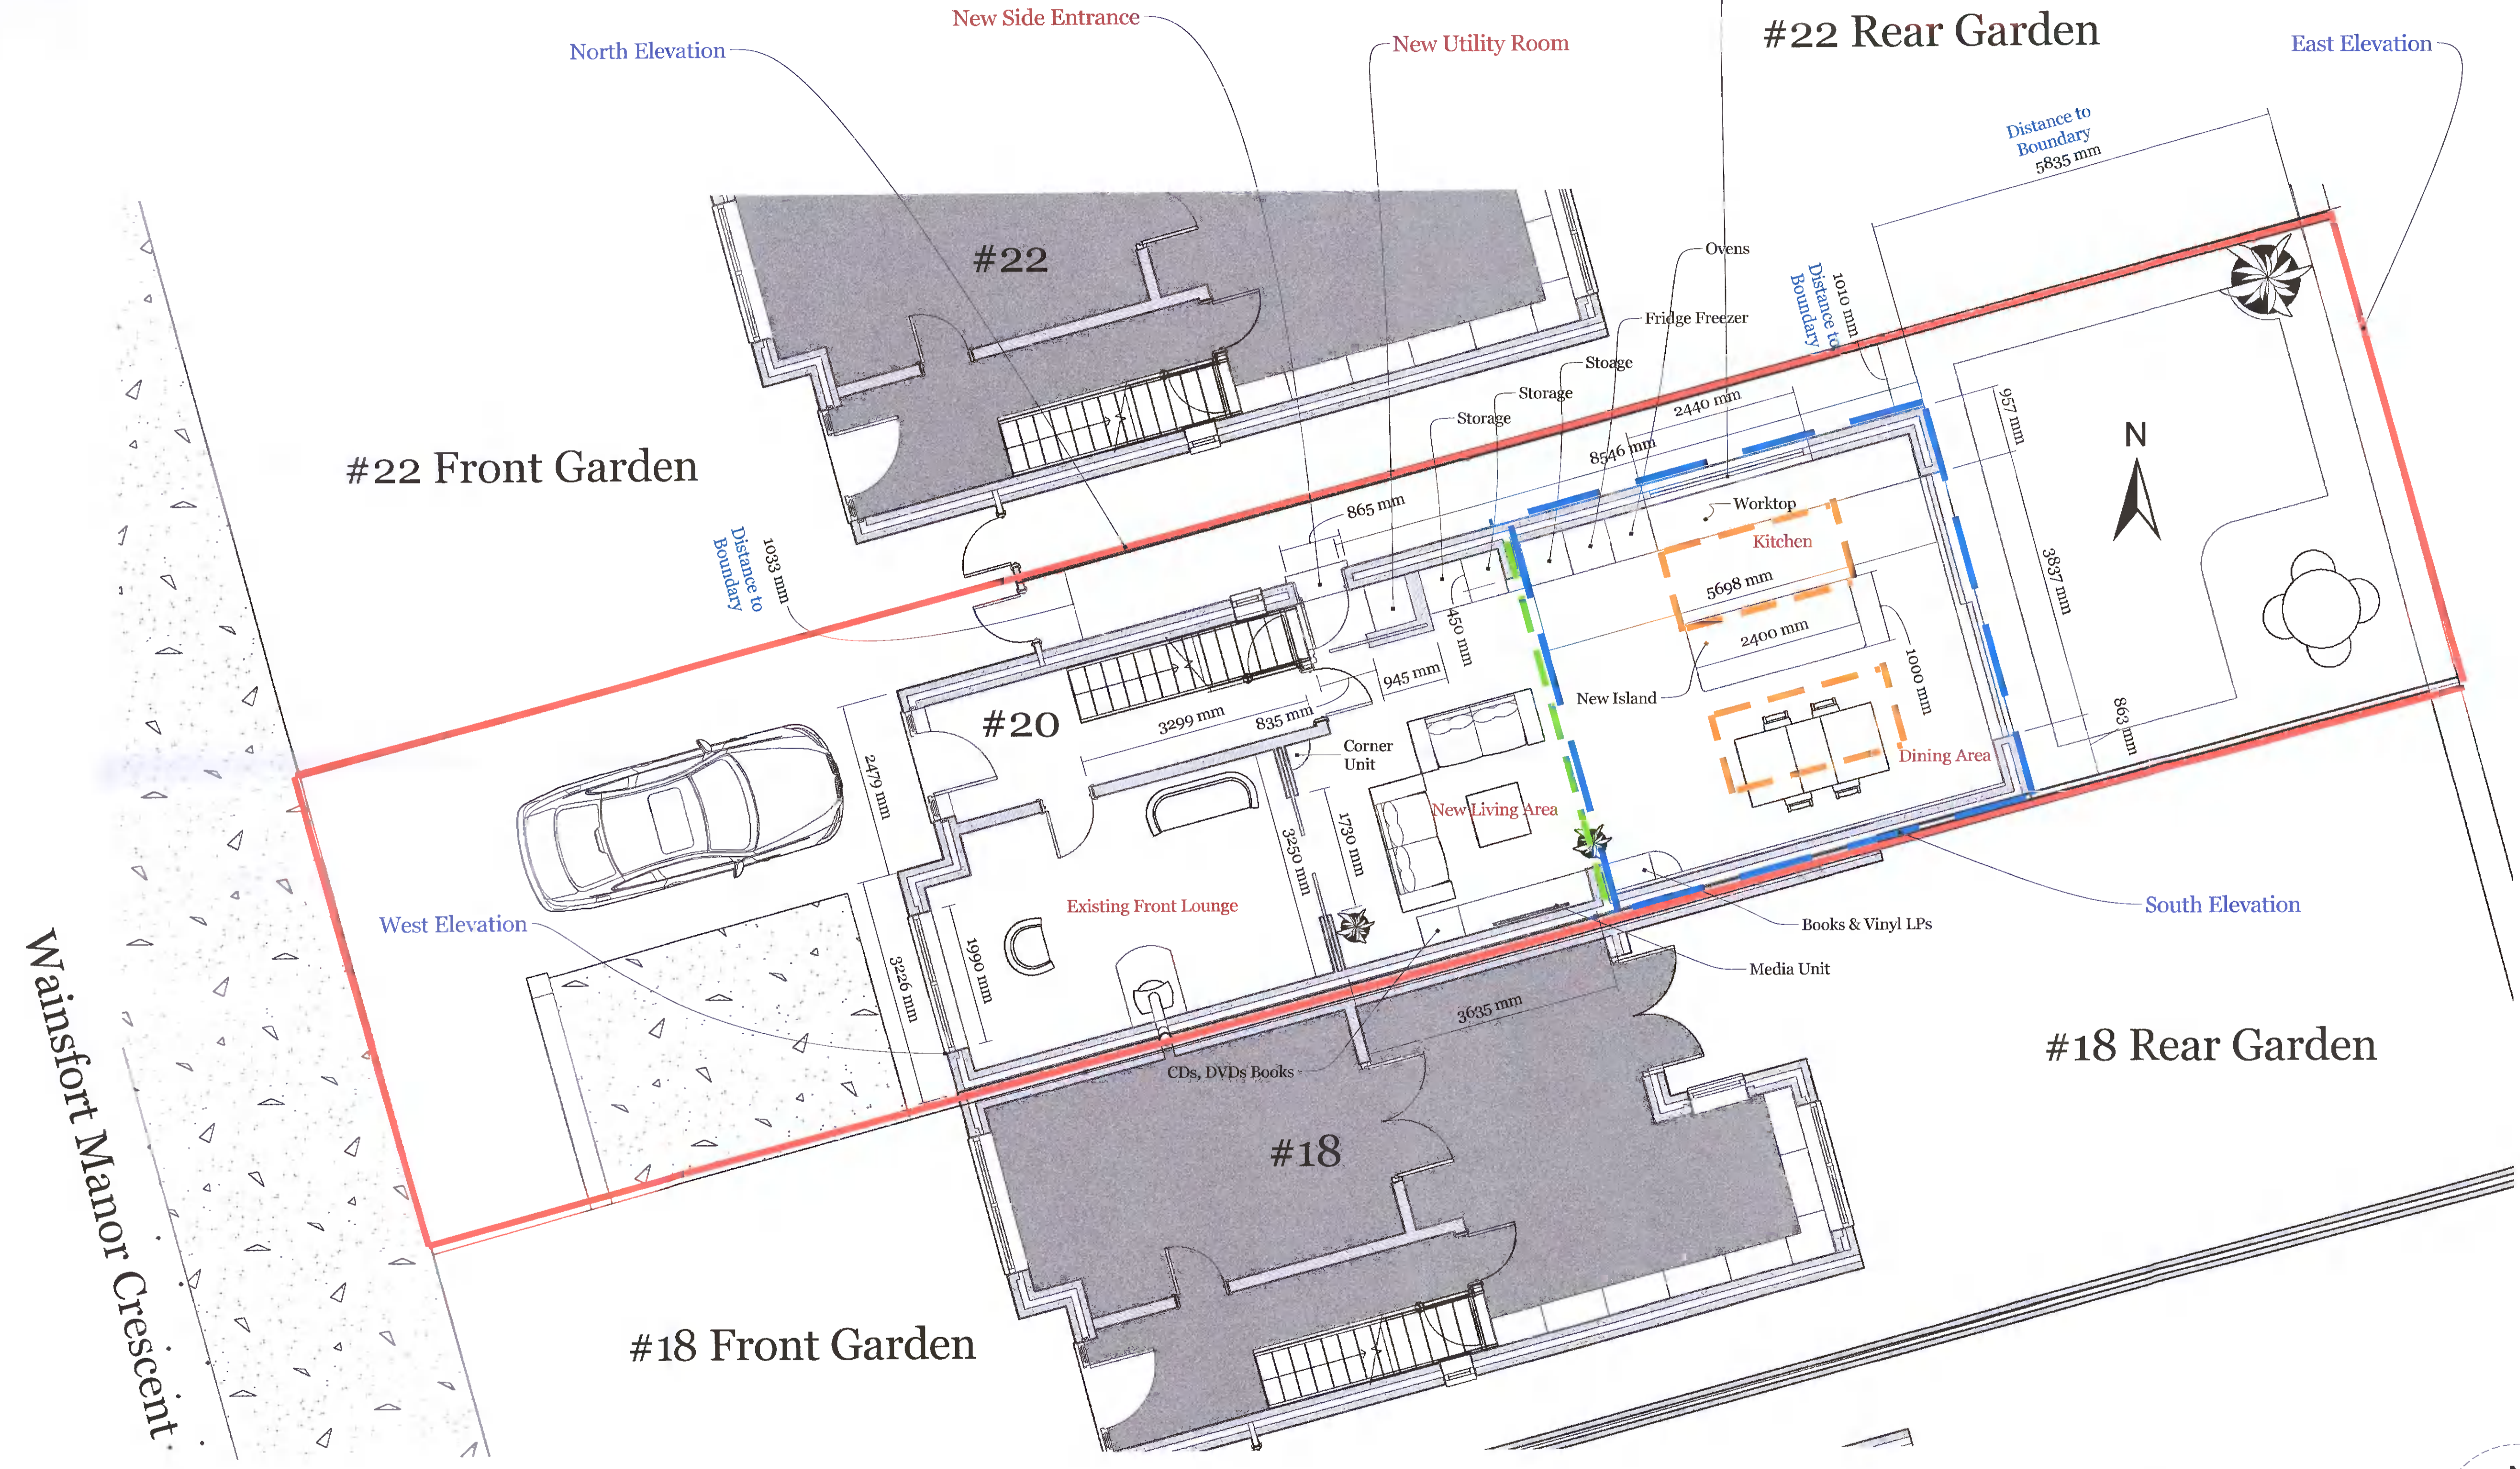

1# Roof Light built up from flat roof with Ruhm Lite or similar on built up angled Support stud work Finished in Fibreglass roof

New RSJ c.254x254x18kg to engineer detail on Solid block pier ends, concrete pad stones with new mass concrete foundations

New Extension area - 28.81 sqm
Constructed of 350mm cavity wall, insulated, 100mm, u Value .20,
Flat roof extension to spec.



Revisions	
1	23.05.2022 Section 5 Submission v1 - drawn by NG size of May 2022
2	
3	
4	
5	

GB GAVIN
Design & Build

20 Wainsfort Manor Cres, Terenure, Dublin 6W, Co. Dublin, D6W T889

Full Proposed Site Plan



Rev A 01