
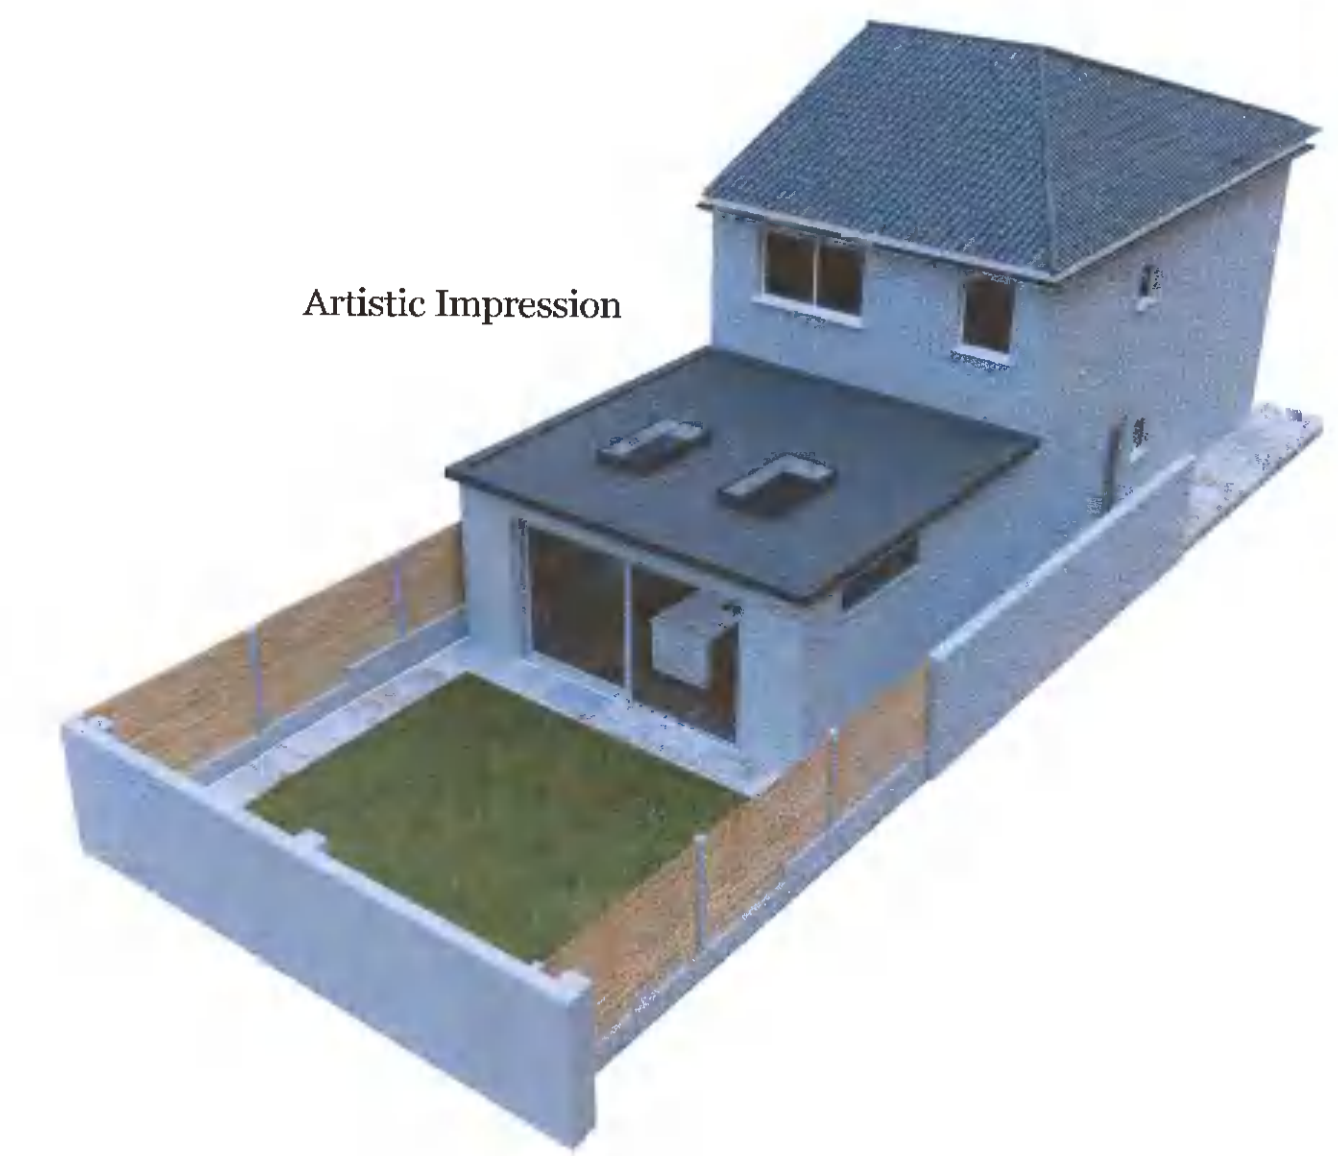





### #20 Existing Front (West) Elevation

No Changes to Existing West Elevation  
All windows and doors retained

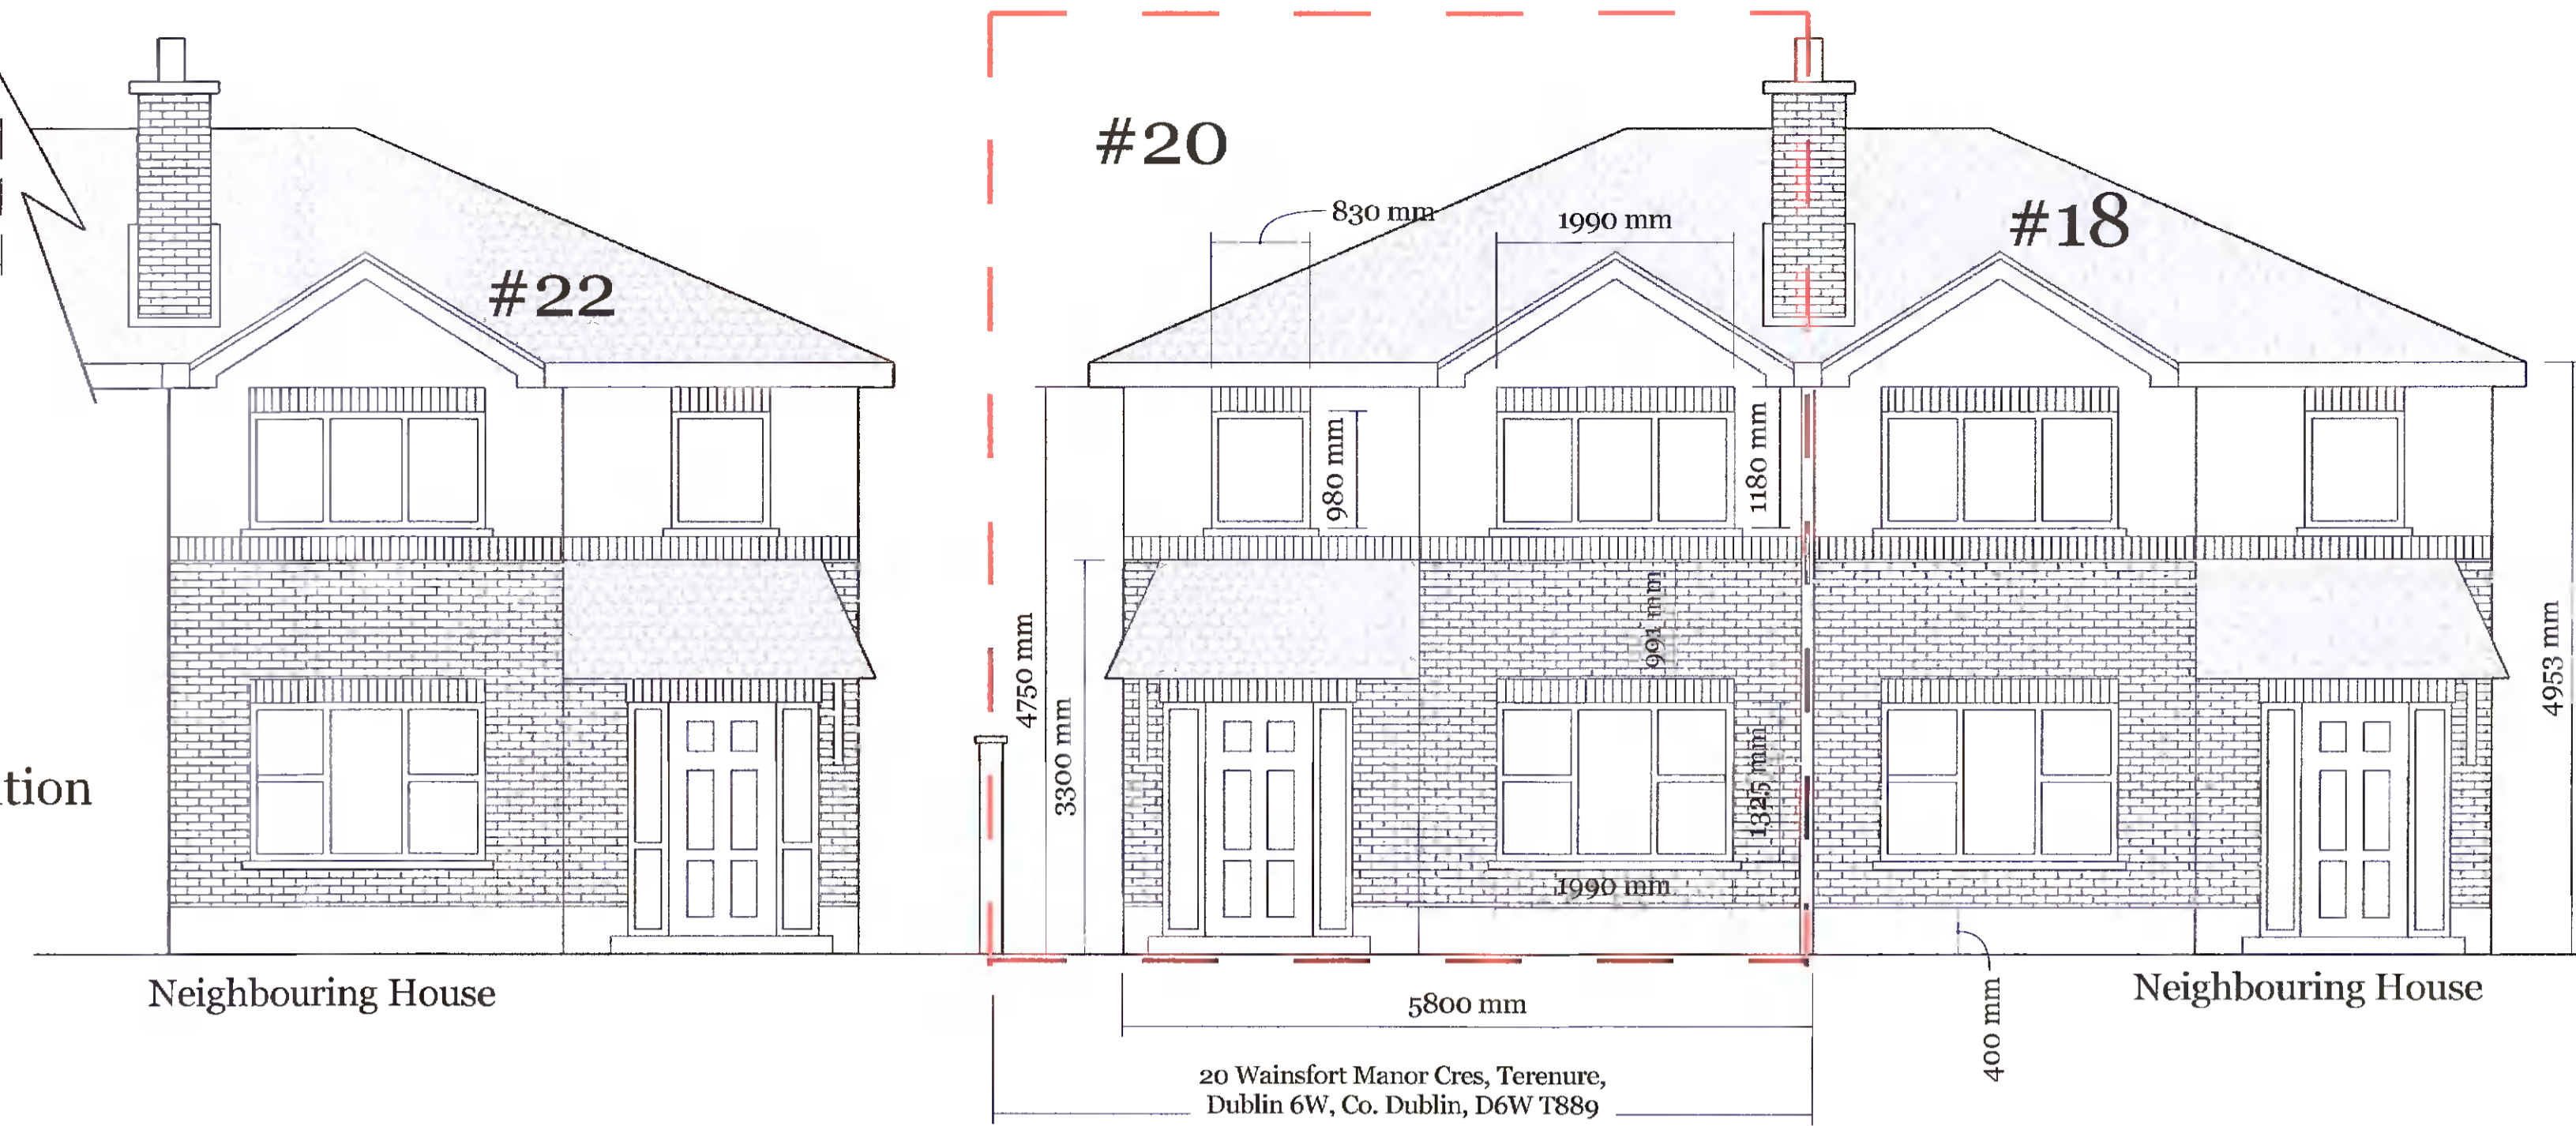

Artistic Impression

### #20 Existing Rear (East) Elevation

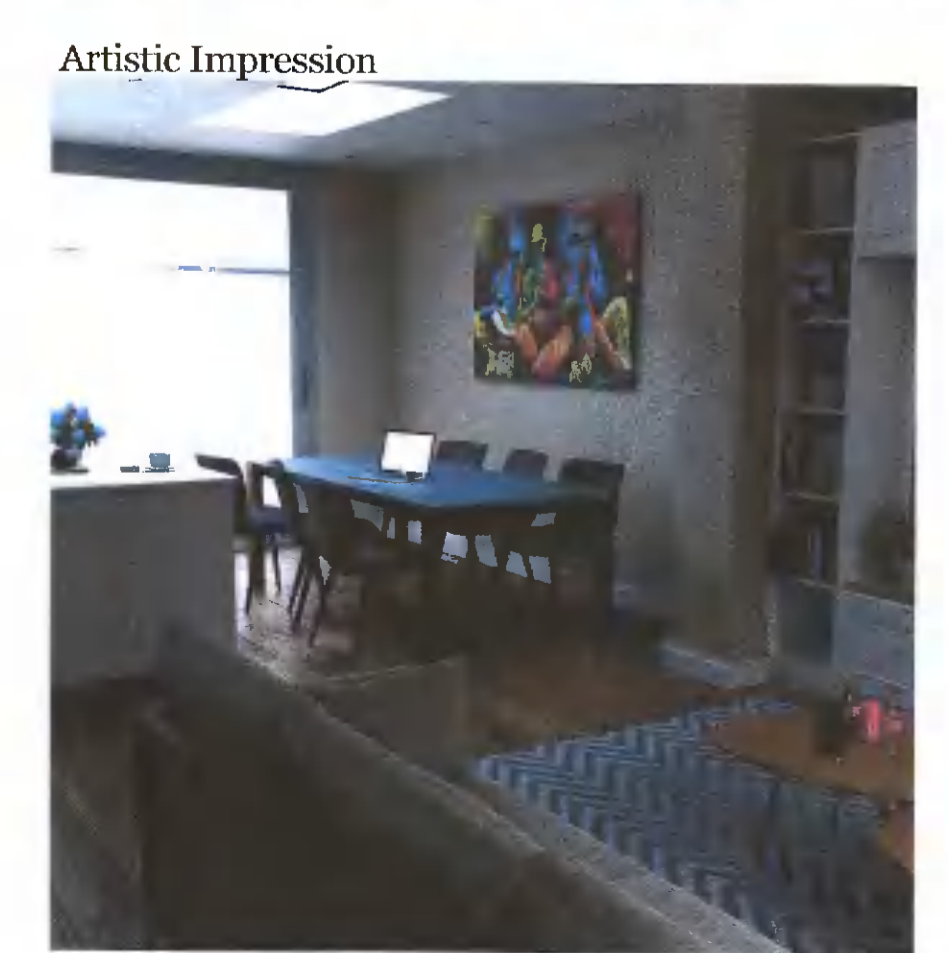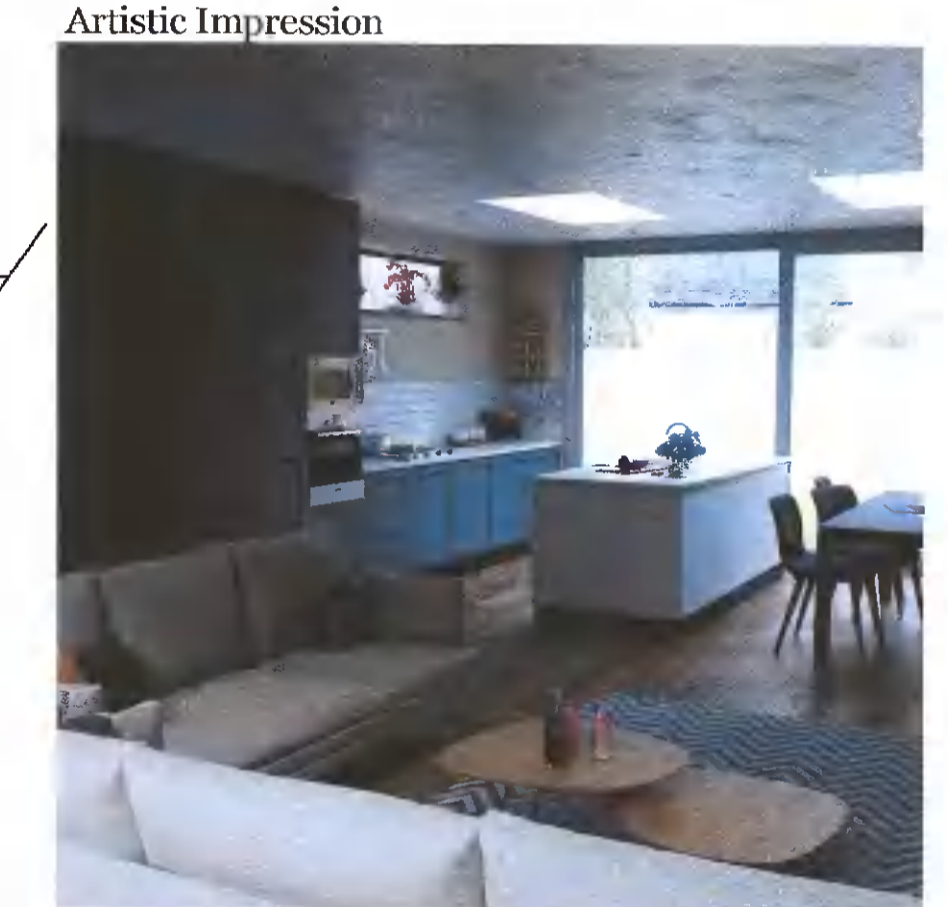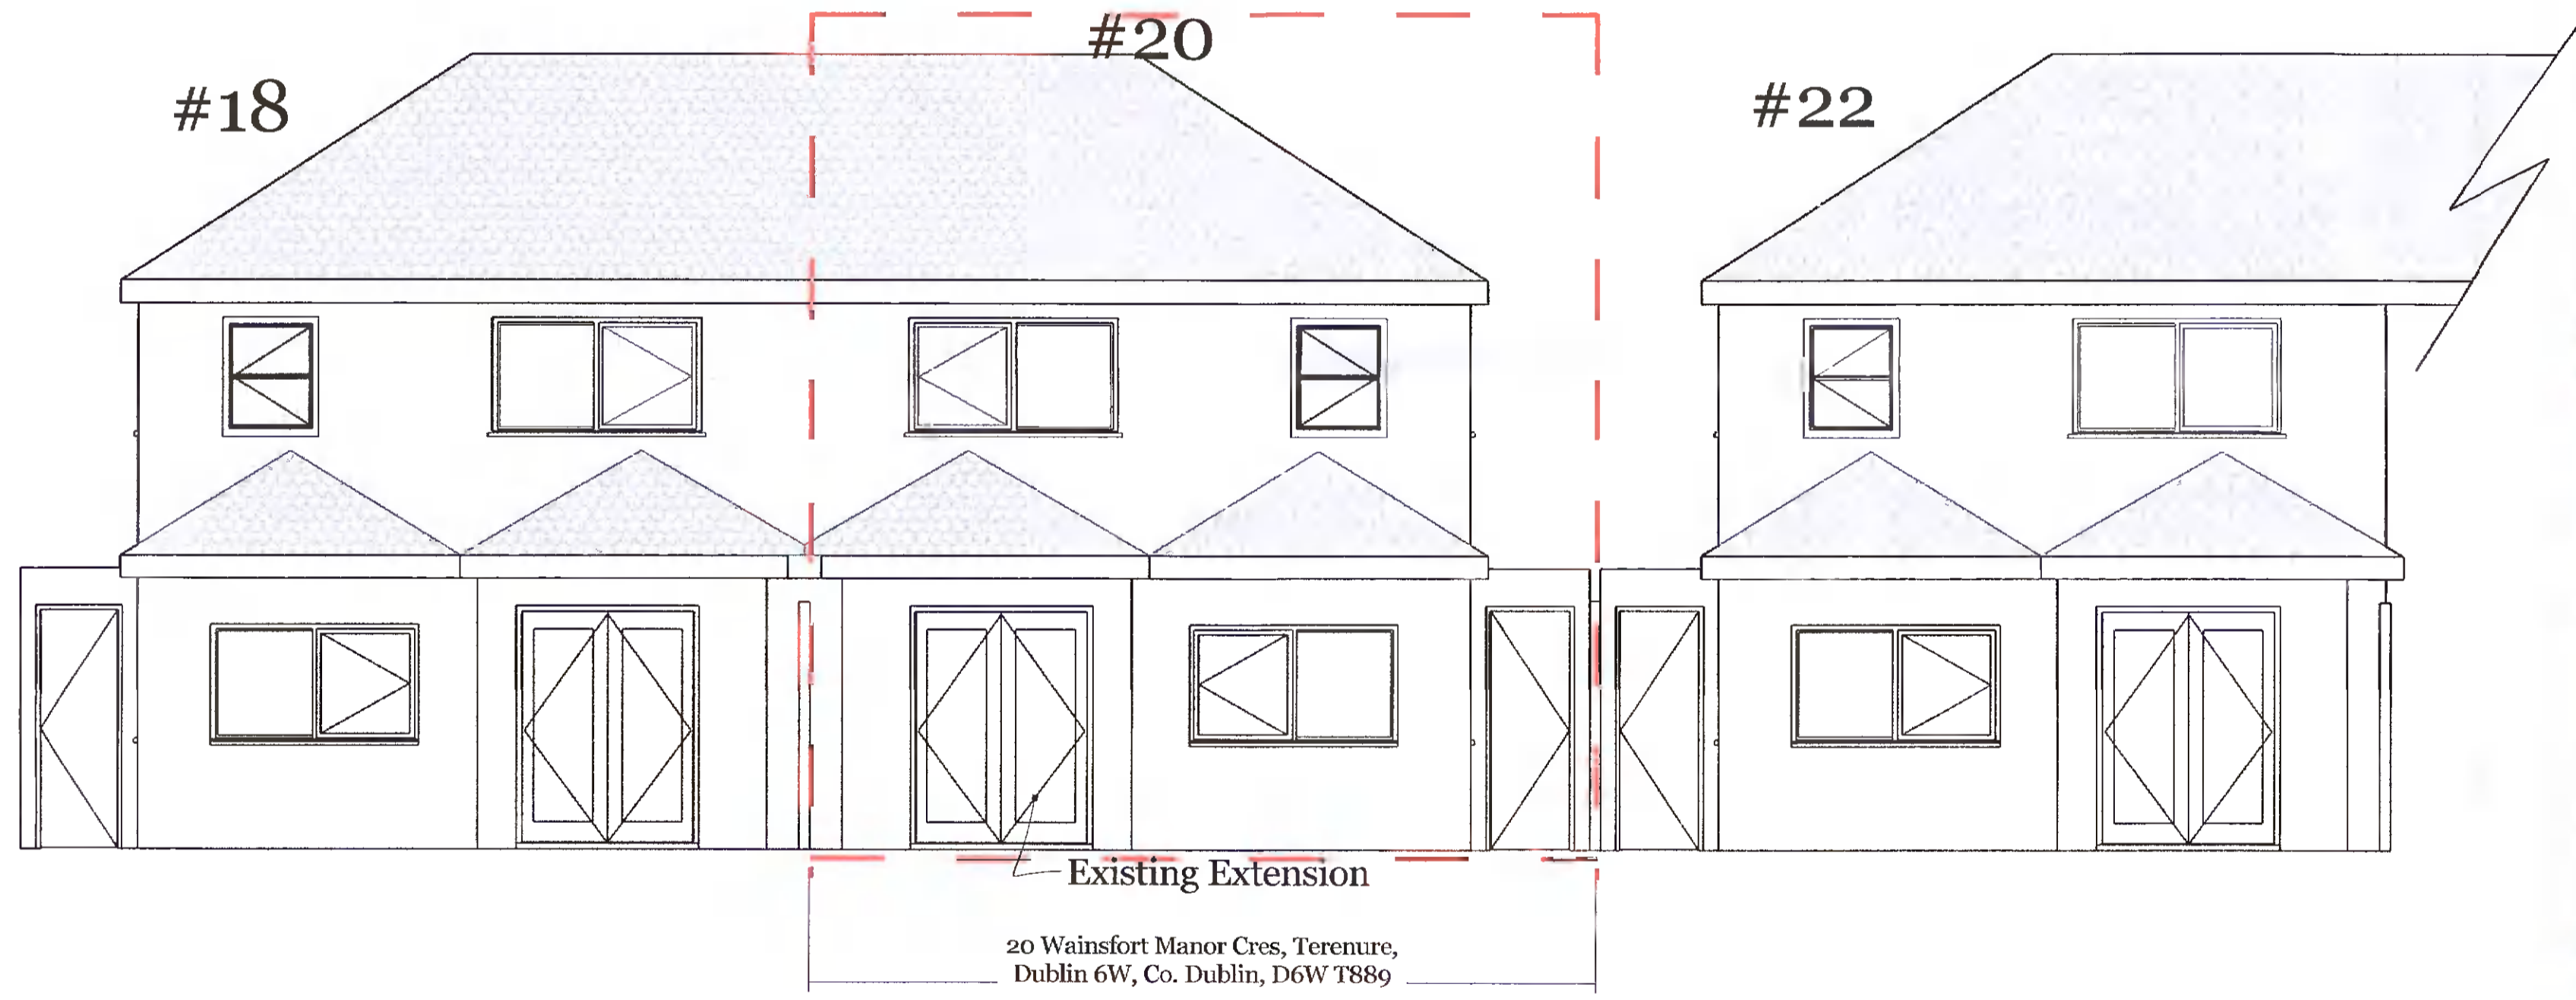


Artistic Impression

Artistic Impression

Artistic Impression

### #20 Proposed Rear (East) Elevation

Proposed New extension takes  
In part of the existing house

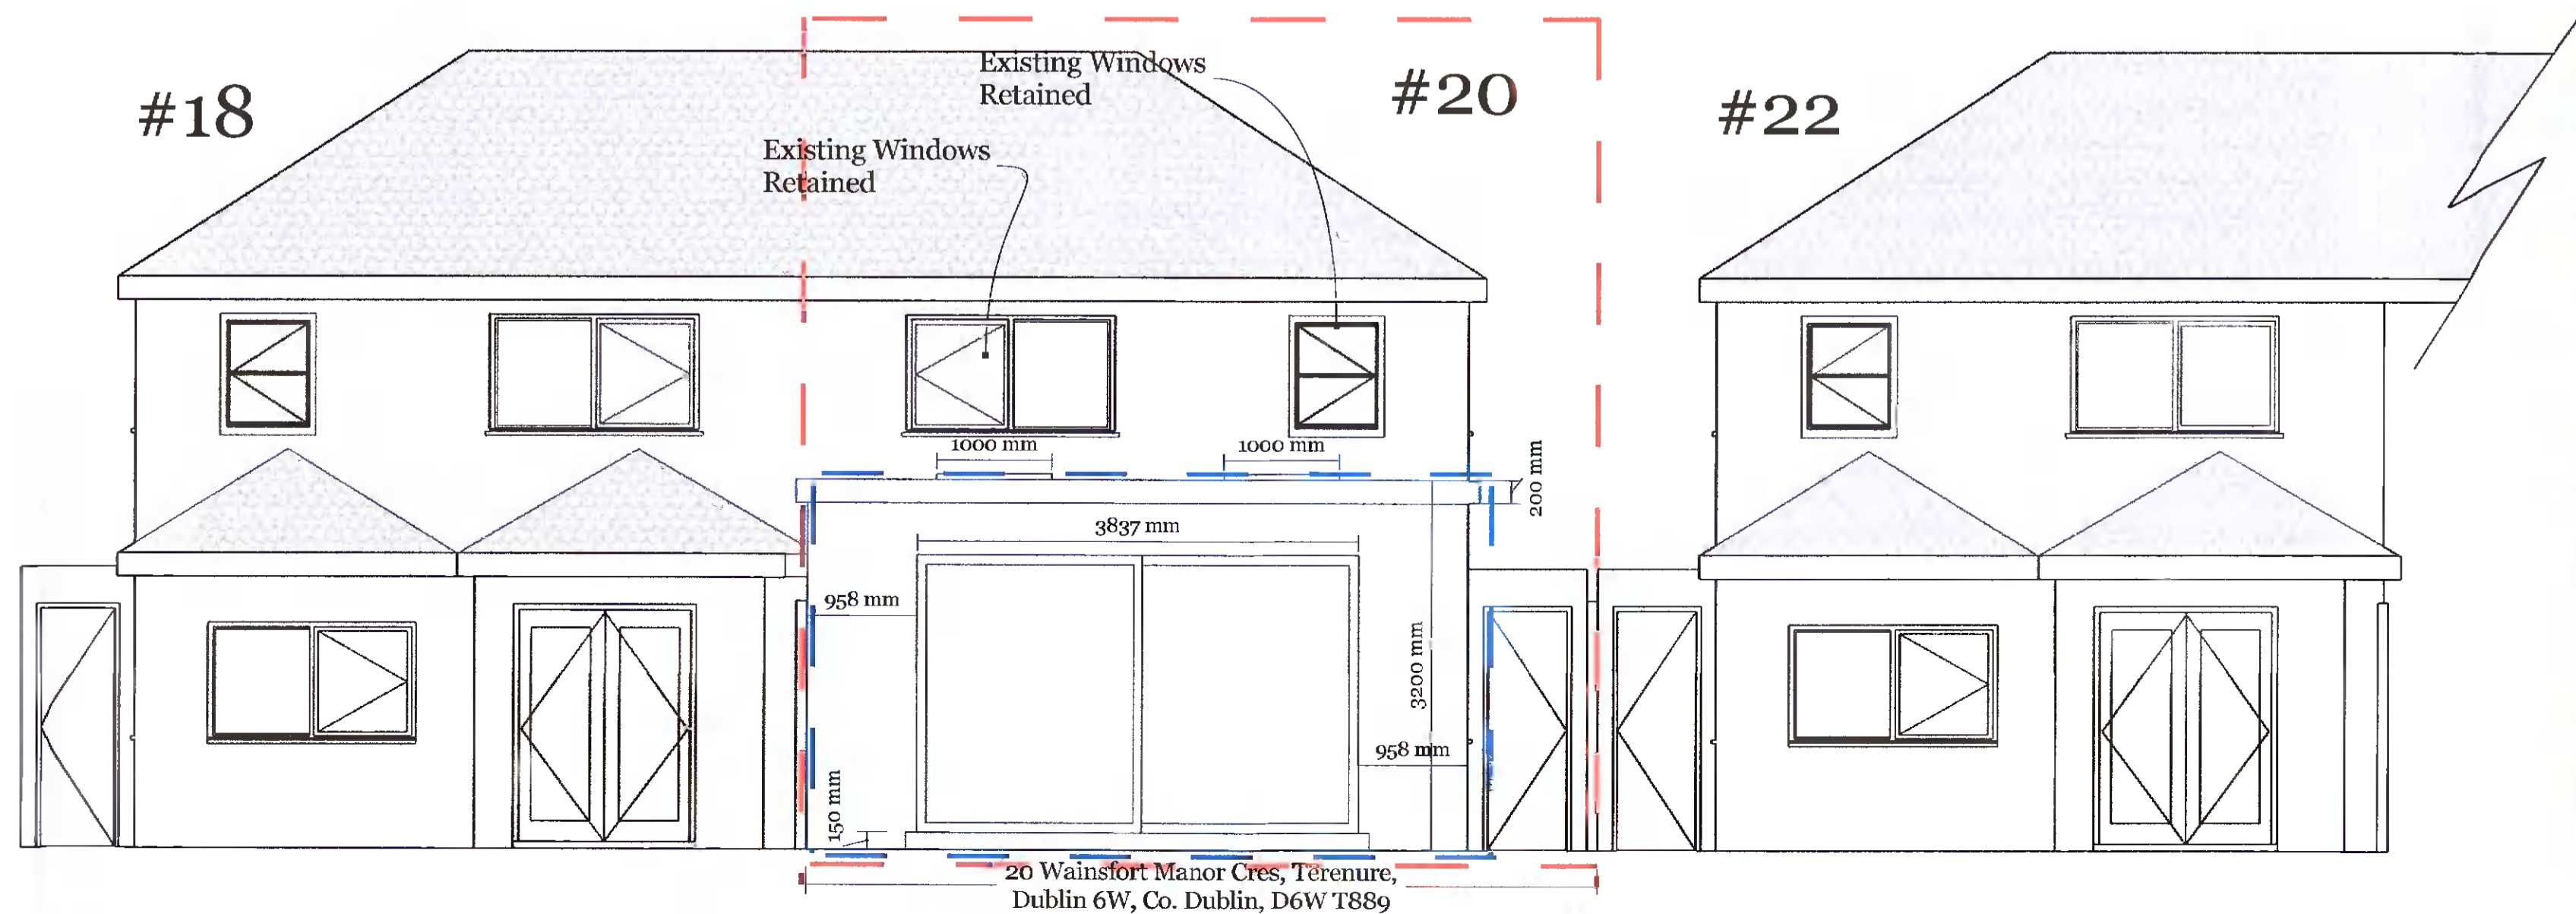

Revisions	Remarks
1	Initial Submission - drawn by NQ 23rd of May 2024
2	
3	
4	
5	

**GB GAVIN**  
Design & Build

20 Wainsfort Manor Cres, Terenure, Dublin 6W, Co. Dublin, D6W T889

West (Front) Elevation &  
East (Rear) Elevations

