



### #20 Section View (North) Elevation

No Changes to Existing West Elevation  
All windows and doors retained

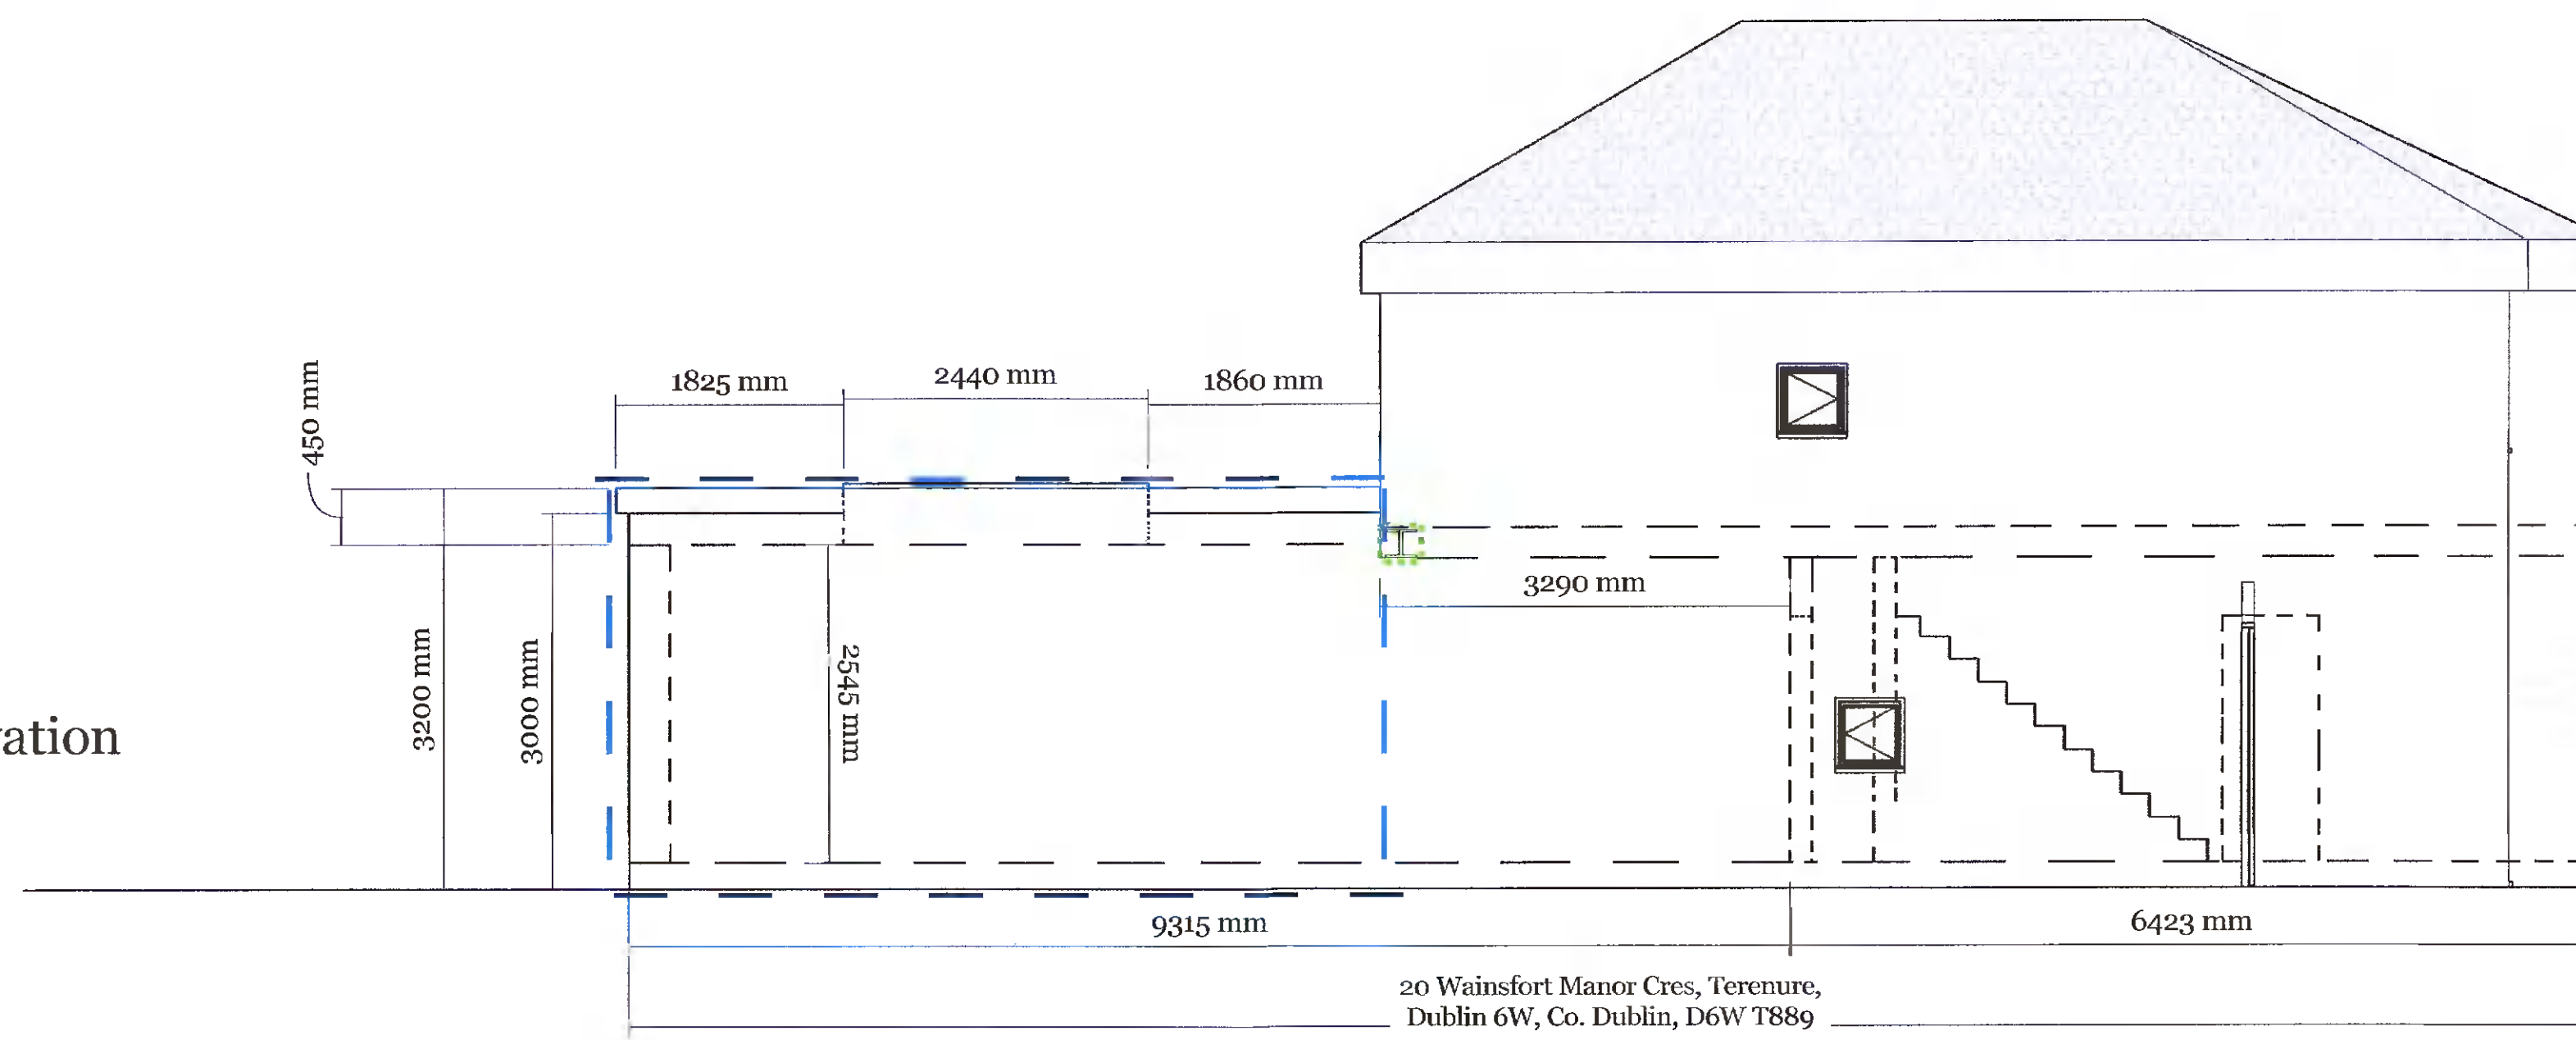


### #20 Existing Side (North) Elevation

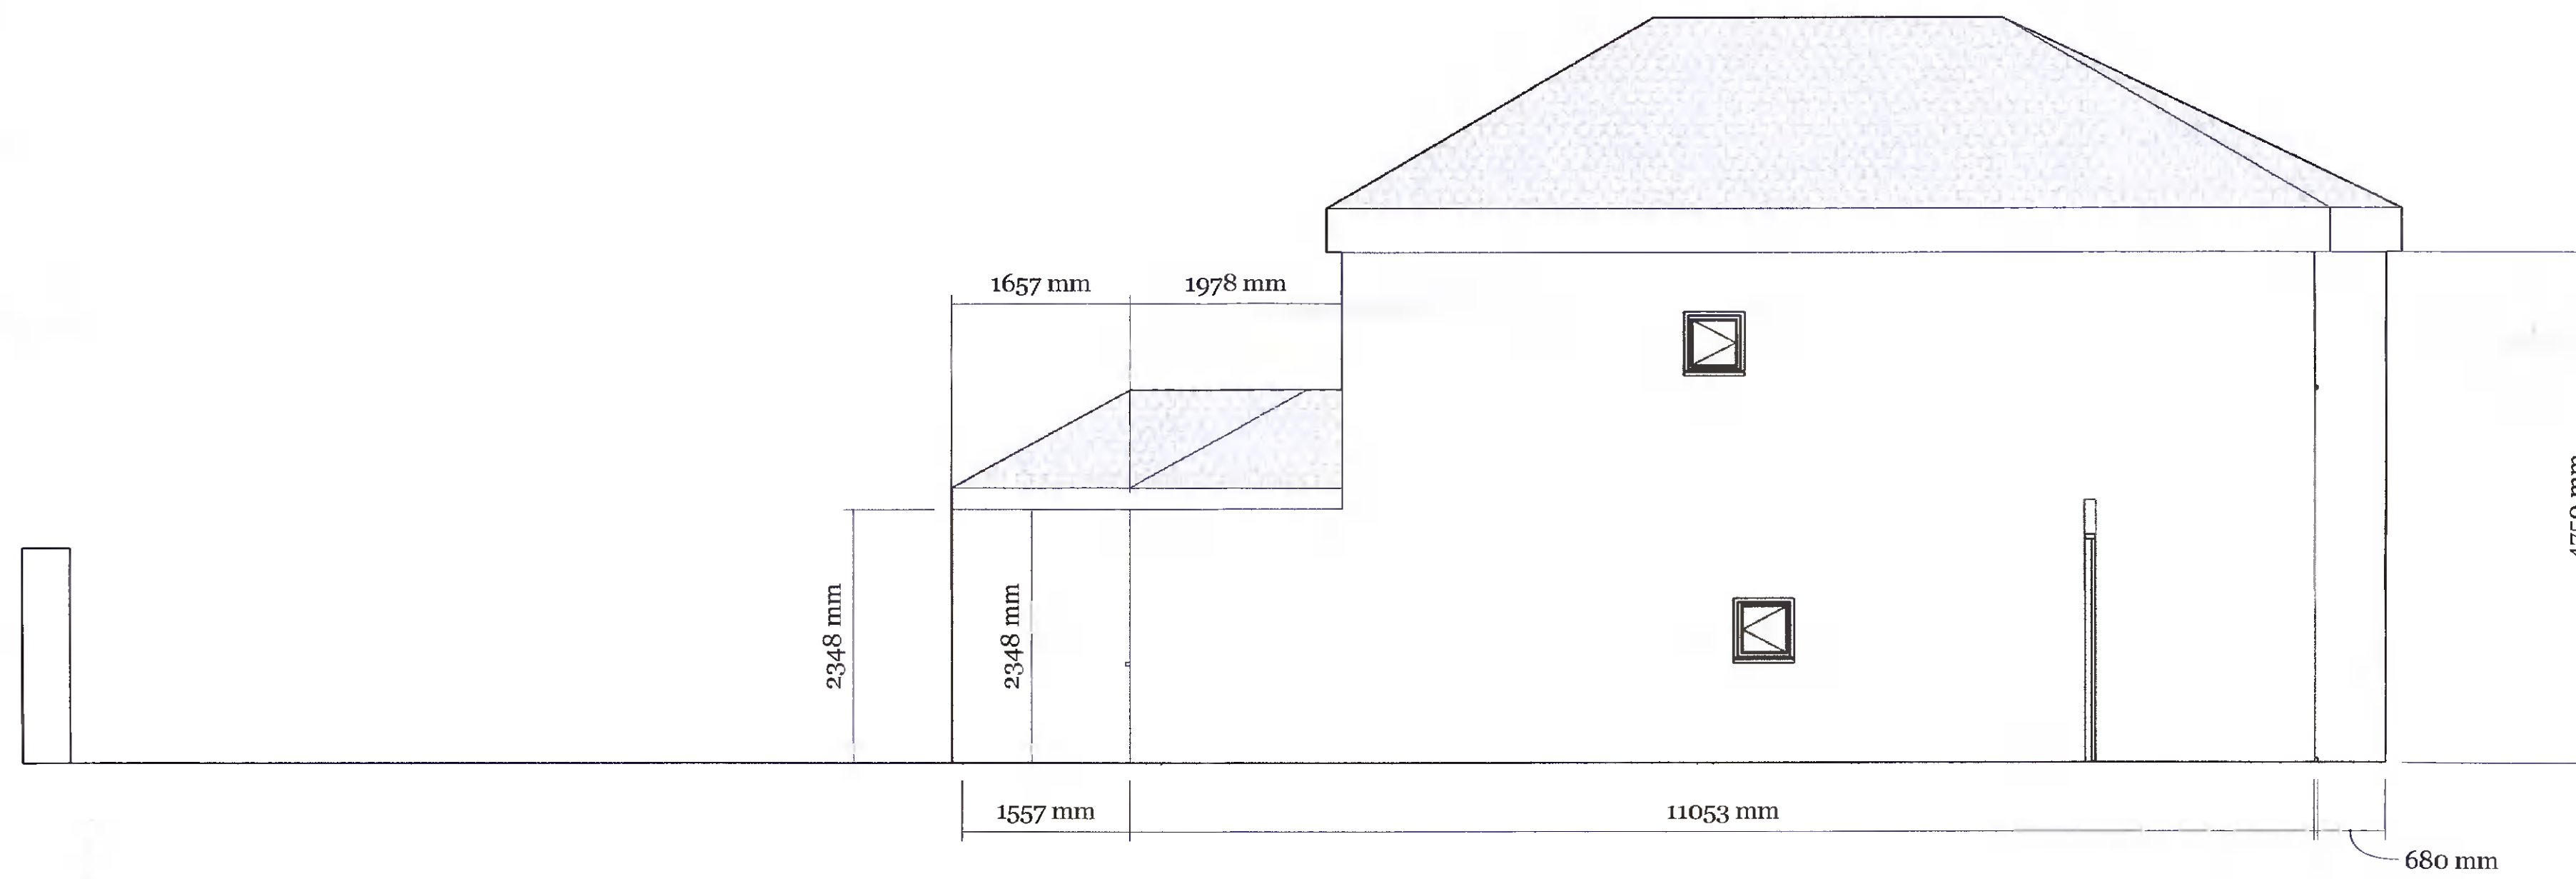

### #20 Proposed Side (North) Elevation

Proposed New extension takes  
In part of the existing house,  
& the existing extension

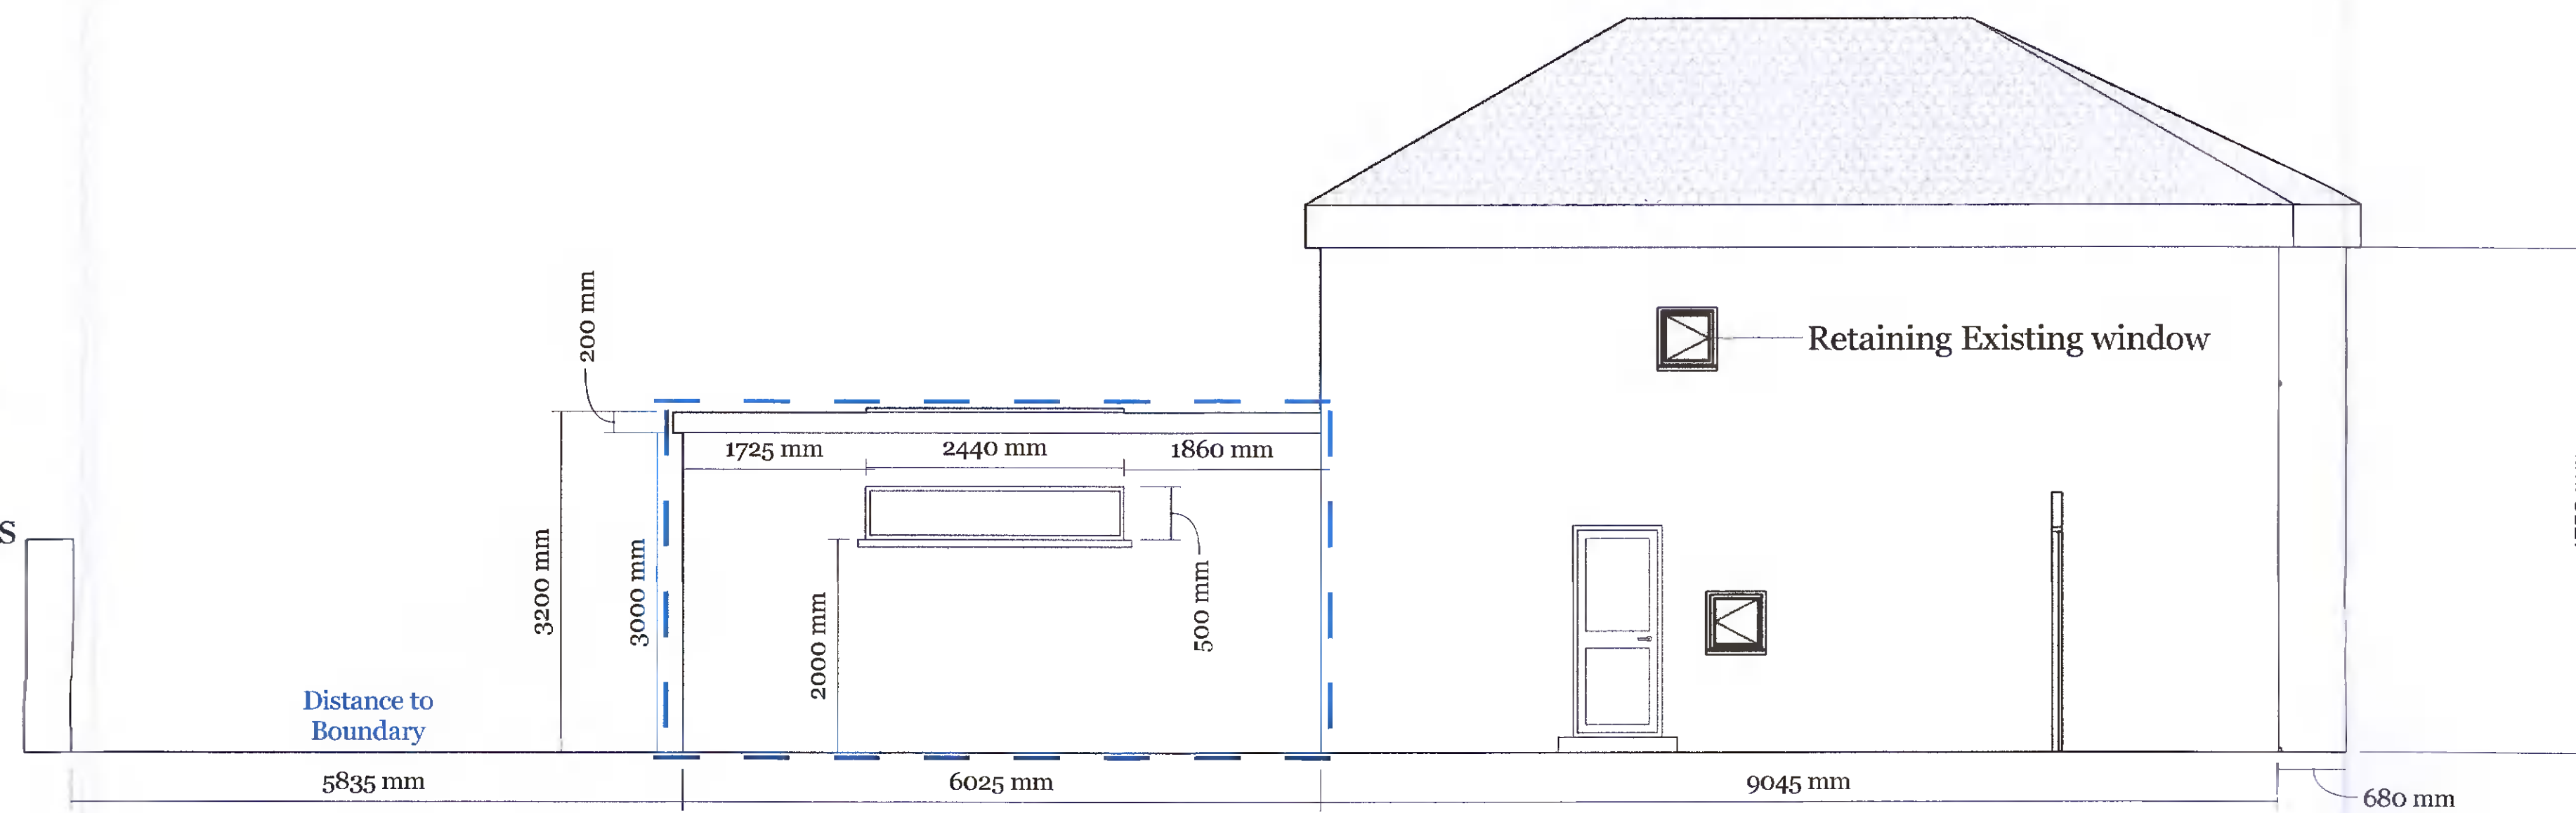

Revisions	
No.	Remarks
1	Section 3 Submission v1 - drawn by NG 25/04/2019
2	
3	
4	
5	

**GB GAVIN**  
Design & Build

20 Wainsfort Manor Cres, Terenure, Dublin 6W, Co. Dublin, D6W T889

North Elevation &  
Section

