


Existing East Elevation
Scale 1:100

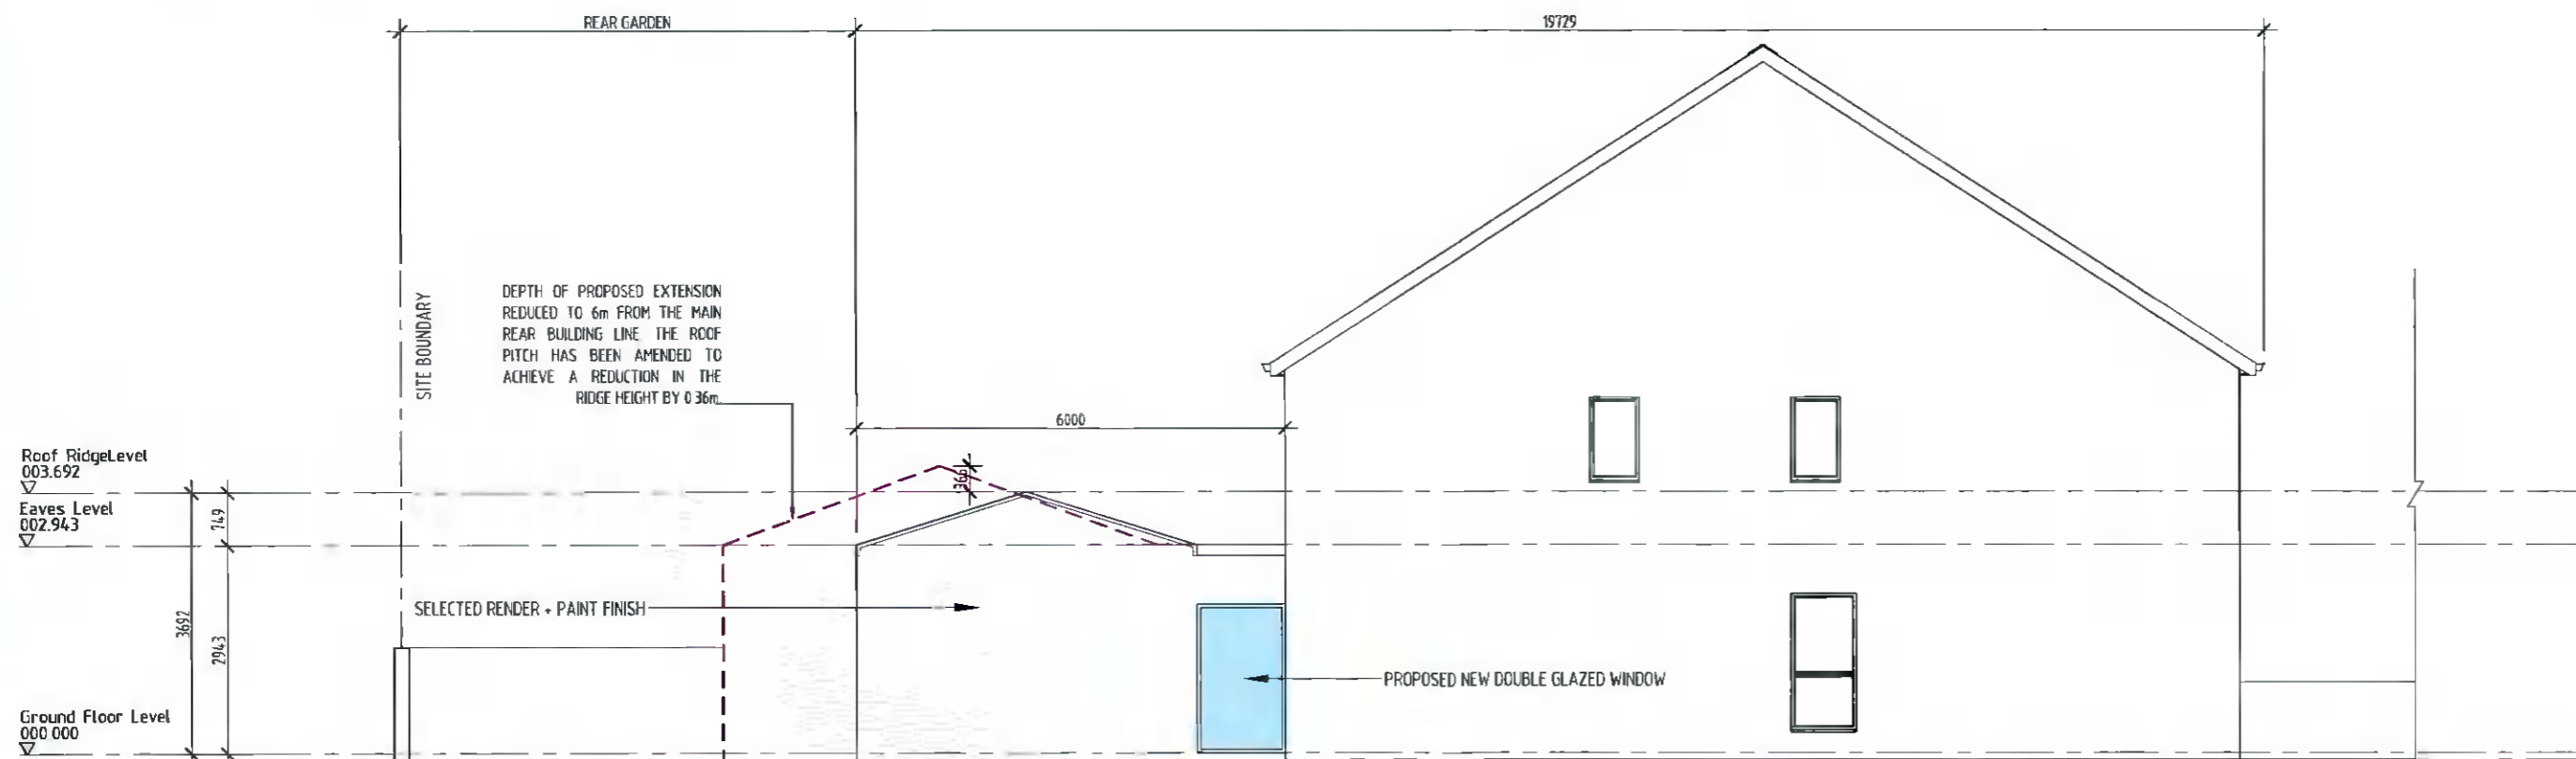

Proposed East Elevation
Scale 1:100

Revision	Date	Amendment
A	27.01.2022	Issue for review
B	27.05.2022	Issue for Further Information.

Client:	Kirti Srivastava	
Author:	C. Tlatehui	Checked: G. Veeran
Stage:	Planning	Status: Issue
Page Size:	A3	Date: December 2021

The general contractor is responsible for the verification of all dimensions on site and the architect is to be informed of any discrepancy. This drawing is copyright and should not be reproduced without written permission of Equator Architects Limited. DO NOT SCALE off this drawing.

Project:	Proposed Extension 81 Newcastle Boulevard, Graydon	
Drawing:	Site Drawings Existing & Proposed East Elevations	
Project No.:	21123	Drawing No.: PL-300
Scale:	As shown	Revision: B

Dublin Office
23 Fitzwilliam Square
Dublin 2, Ireland
Telephone: +353 (0)1 524 0228
Email: info@equator-architects.ie

London Office
27 Old Gloucester Street
London . WC1N 3AX
Telephone: +44 (0)208 099 1901

FURTHER INFORMATION
EQUATOR
architects
master planners project manager
www.equator-architects.ie

A member of
Equator European Architects