


1 PROPOSED SOUTH ELEVATION

Scale: 1:100

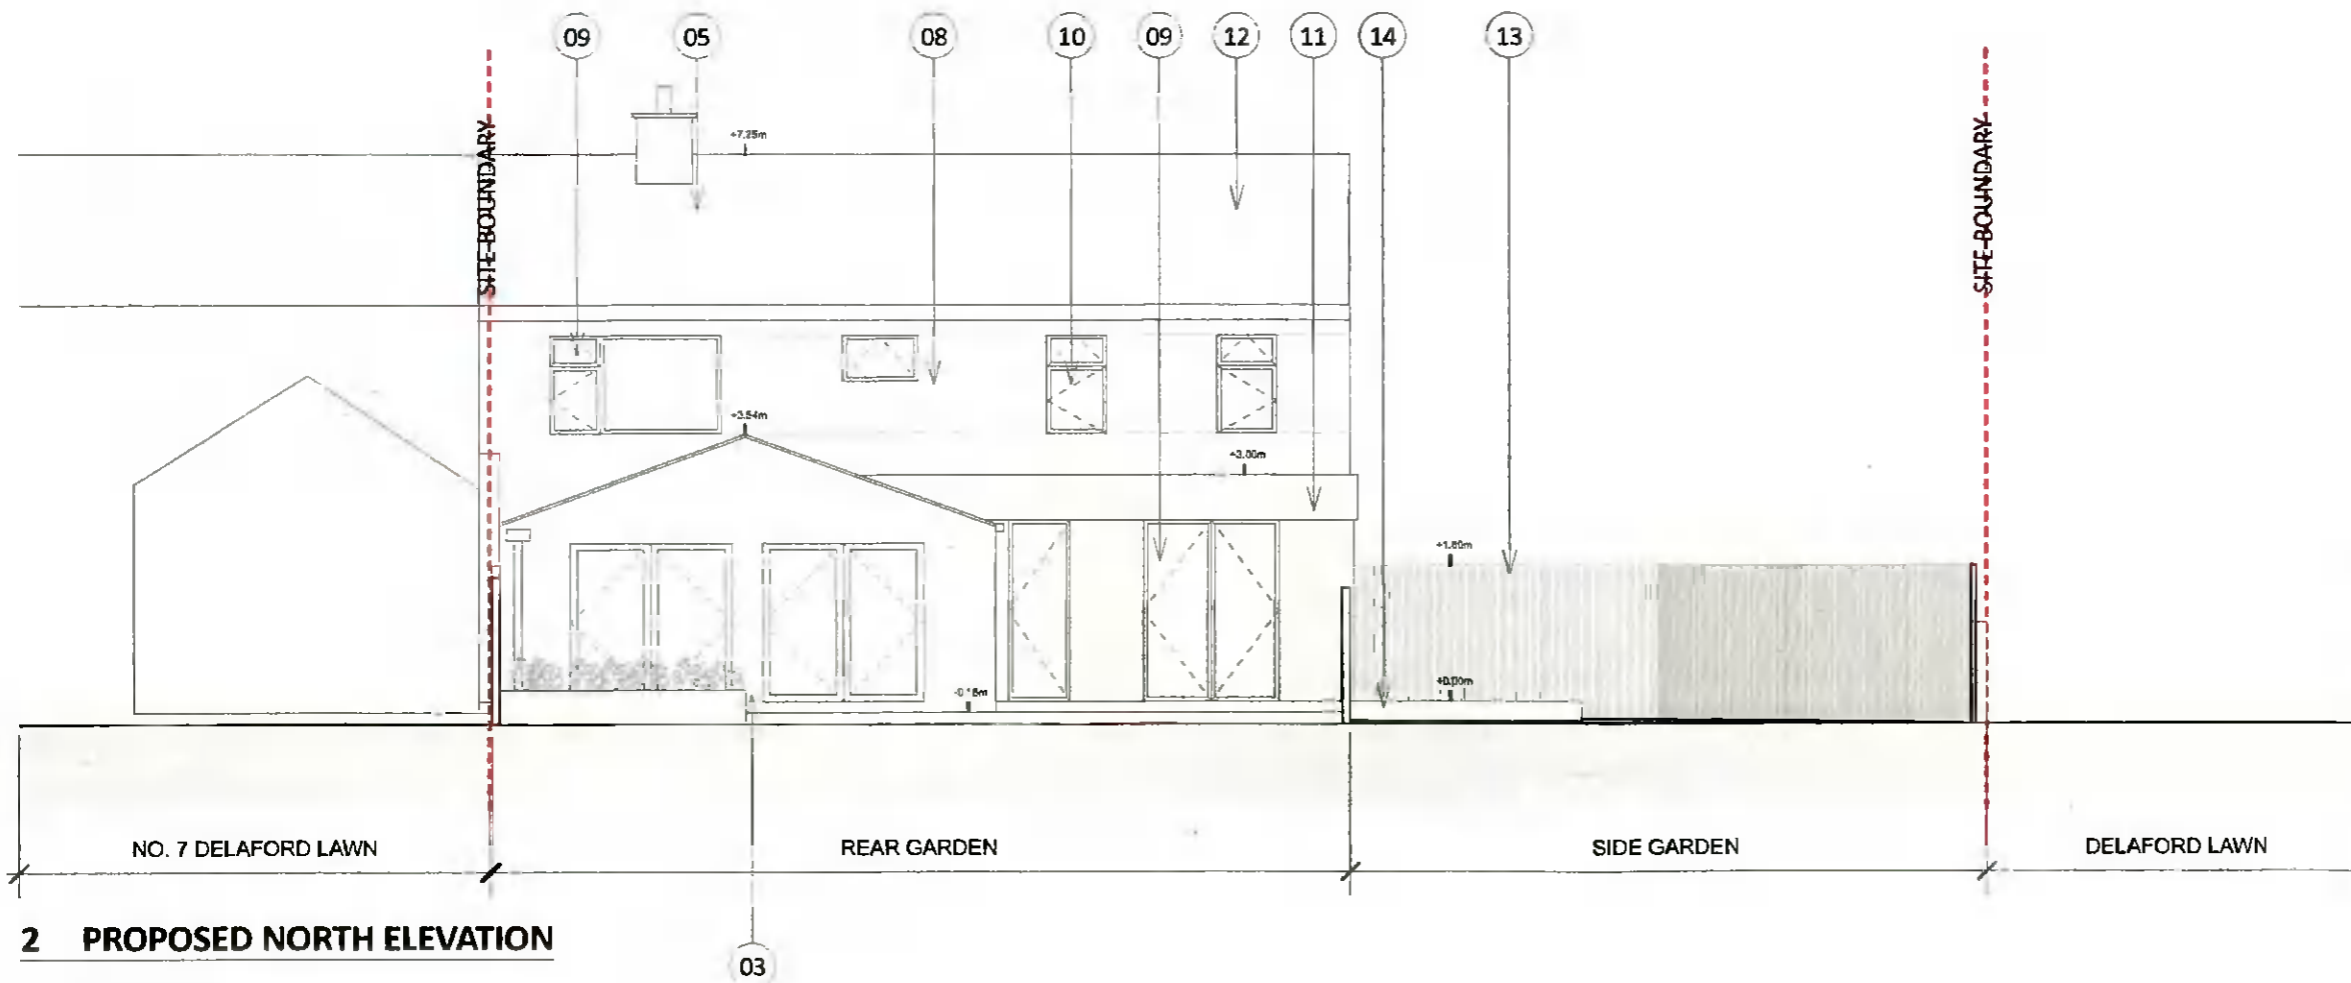

2 PROPOSED NORTH ELEVATION

Scale: 1:100

LEGEND

- 01. Existing concrete block boundary walling
- 02. Existing painted rendered walling
- 03. Existing brickwork walling/gate posts
- 04. Existing white-framed uPvc glazing
- 05. Existing concrete roofing tiles
- 06. Existing timber-framed conservatory
- 07. Existing pitched roof-lights
- 08. Proposed self-coloured render finish to walling
- 09. Proposed aluminium-framed, grey-coloured, glazing/doors
- 10. Opaque glazing to bathroom
- 11. Proposed self-coloured render finish to wrap-around addition.
- 12. Proposed roof tiles to match existing
- 13. Proposed timber fence/screening/gates
- 14. Proposed permeable paving finish



3 LOCATION PLAN

Scale: 1:500

- INDICATES BOUNDARY OF SITE
- EXISTING BUILDING OUTLINE
- INDICATES EXISTING STRUCTURE
- INDICATES PROPOSED STRUCTURE
- INDICATES DEMOLITION OF EXISTING STRUCTURE

| ISSUE | DATE | REVISION | 0 | 2 | 3 | 4M |
|----------------|-----------------|-------------|-------------------|---|---|----|
| PROJECT NUMBER | | 2205 | DWG NO | | | |
| DATE | 05/05/2022 | | 2205 L(--) | | | |
| SCALE @ ISO A3 | 1:100 | | 104* | | | |
| STATUS | PLANNING | | | | | |

PROJECT
5 DELAFORD LAWN

Proposed Front and Rear Elevation

Anthro Architecture

info@anthro-architecture.com | www.anthro-architecture.com
NOTIFY ARCHITECTS OF ANY DISCREPANCIES - CHECK DIMENSIONS ON SITE - DO NOT SCALE - USE FIGURED DIMENSIONS ONLY - COPYRIGHT RESERVED - ANTHRO ARCHITECTURE