

**NOTES**

ALL DIMENSIONS UNLESS OTHERWISE STATED ARE IN METERS AND TO BE OBTAINED ON SITE FROM THE COMMENCEMENT OF WORK. DRAWINGS ARE NOT TO BE BUILT USING UNLAWFUL DIMENSIONS.

LETTERS SHOWING THE GENERAL ARRANGEMENT OF PLANS, ELEVATIONS AND SECTIONS ARE SHOWN IN THE CURRENT DRAWING. UNLESS OTHERWISE SPECIFIED.

ALL DRAWINGS ARE COPYRIGHT © OF STEPHEN MULHALL AND ARCHITECT 2022/2023

**LEGENDS**

<b>RIAI</b>	Approved	Approved	Approved
2022	Approved	Approved	Approved
GS	GS	P	P

**RIAI**  
Practice Member  
2022

**Note**

These drawings are NOT Construction Drawings.

Check Site Dimensions: do not scale off drawings.

Use figured dimensions only.

Notify Architect of any discrepancies.

All works to comply with current Building Regulations.

Copyright reserve of Stephen Mulhall Architect v/a nineireneighly.

**PLANNING 2022.05**

ISSUE	AMENDMENTS	DATE
	STEVEN MULHALL DIP ARCH M ARCH RIAI K1789722739732 T0745400930 E.steph@mhallarchitects.ie	

**CLIENTS**  
VIOREL AND NATALIA RUSULEAC

**BUILDER**

**STRUCTURAL ENGINEER**

**HYDRAULIC ENGINEER / FIRE SERVICE**

**MECHANICAL/ELECTRICAL ENGINEERS**

**BUILDING CONTROL AUTHORITY**  
SOUTH DUBLIN COUNTY COUNCIL

**LANDSCAPE ARCHITECTS**

**QUANTITY SURVEYOR**

**BCA CONSULTANT**

**PROJECT TITLE**  
18 BERRYFIELD,  
FINNSTOWN PRIORITY


**DRAWING TITLE**  
PLANNING APPLICATION:  
EXISTING / PROPOSED FRONT ELEVATION

**DATE** 2022.05

**DRAWN** SM




**SCALE** 1:50 (1:100 AT A3)

**STATUS** PL DWG NO. 001 PL.07

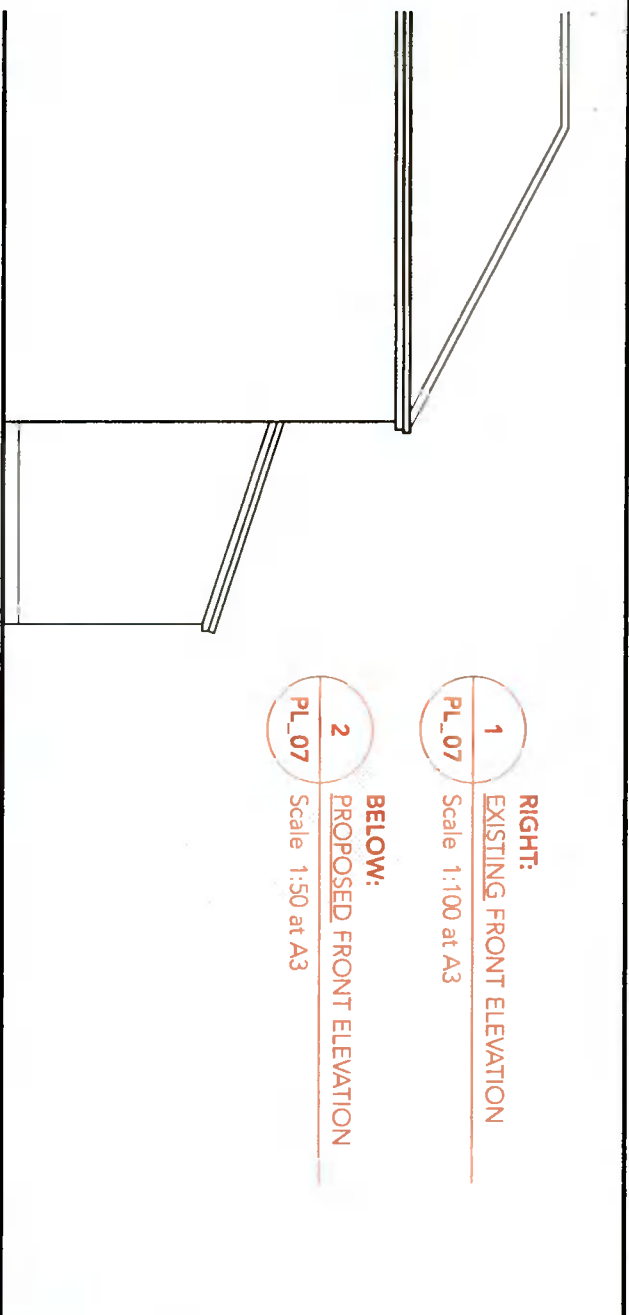



**1** RIGHT:  
**EXISTING FRONT ELEVATION**  
Scale 1:100 at A3  
PL.07

**2** BELOW:  
**PROPOSED FRONT ELEVATION**  
Scale 1:50 at A3  
PL.07

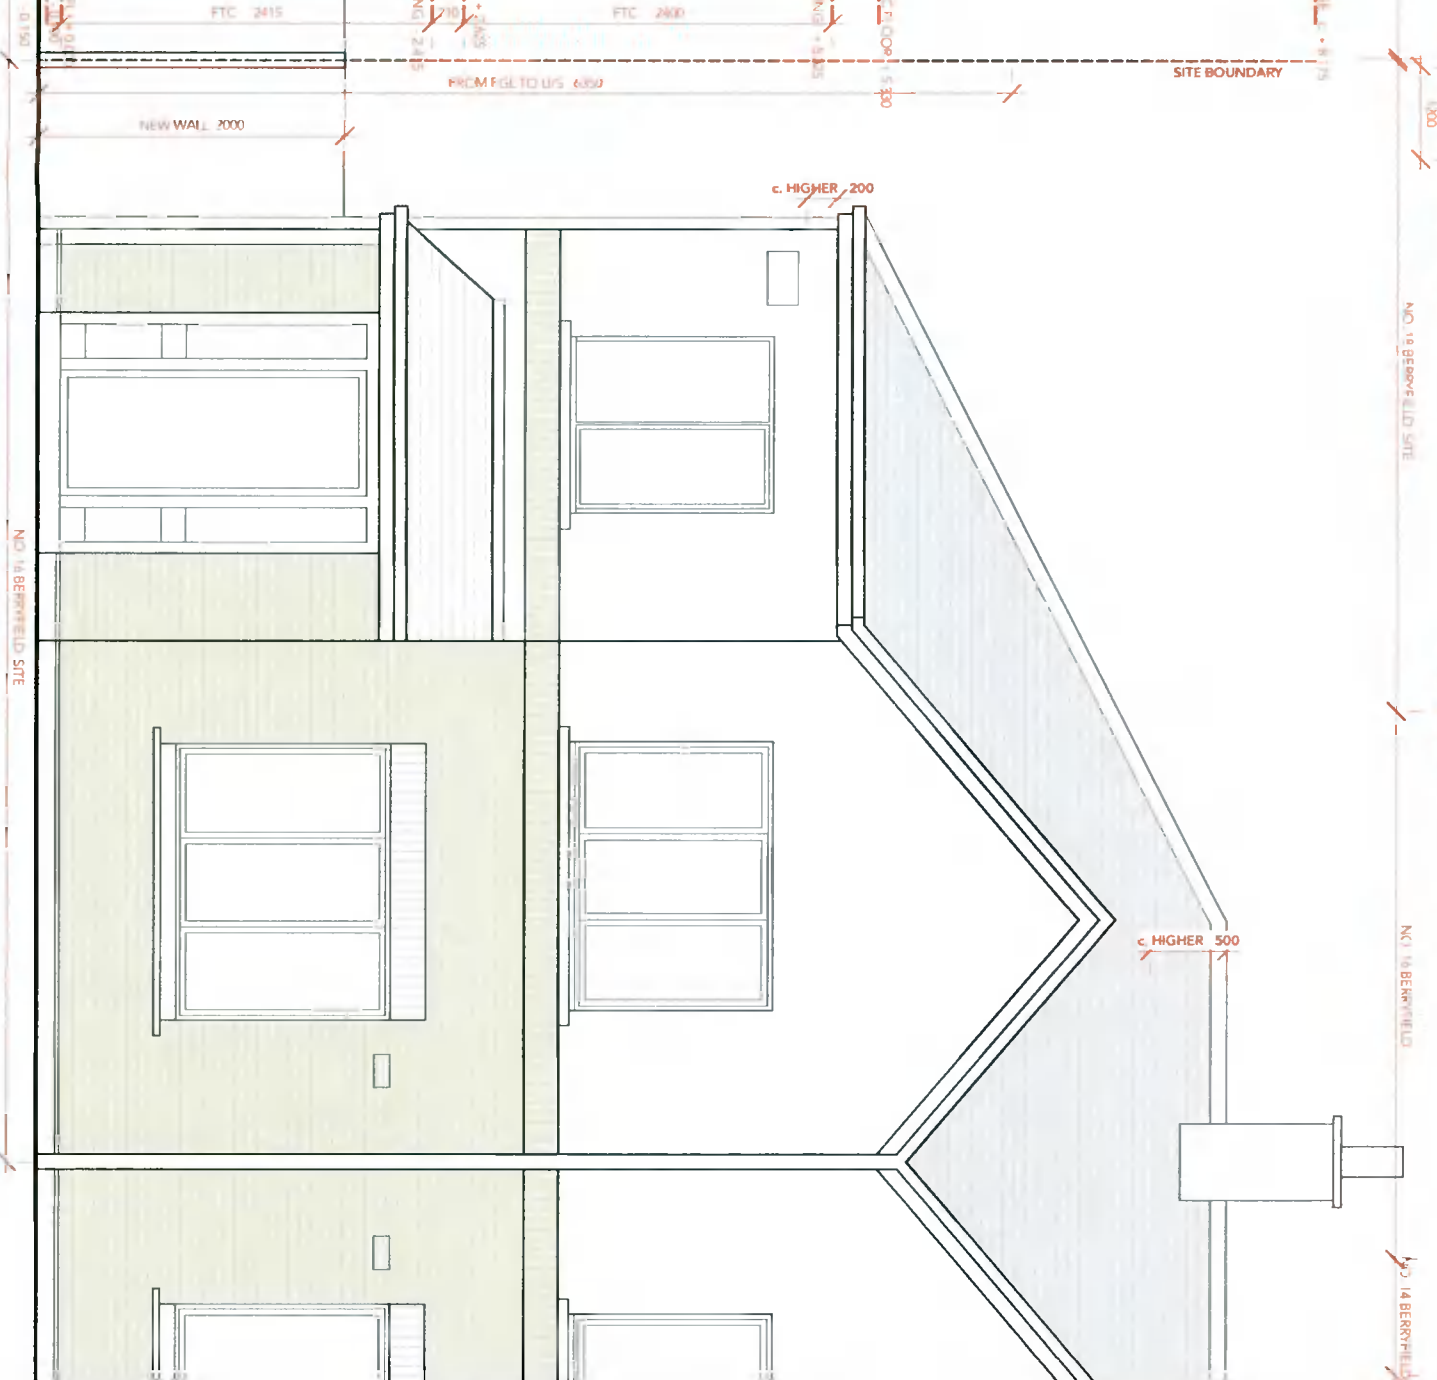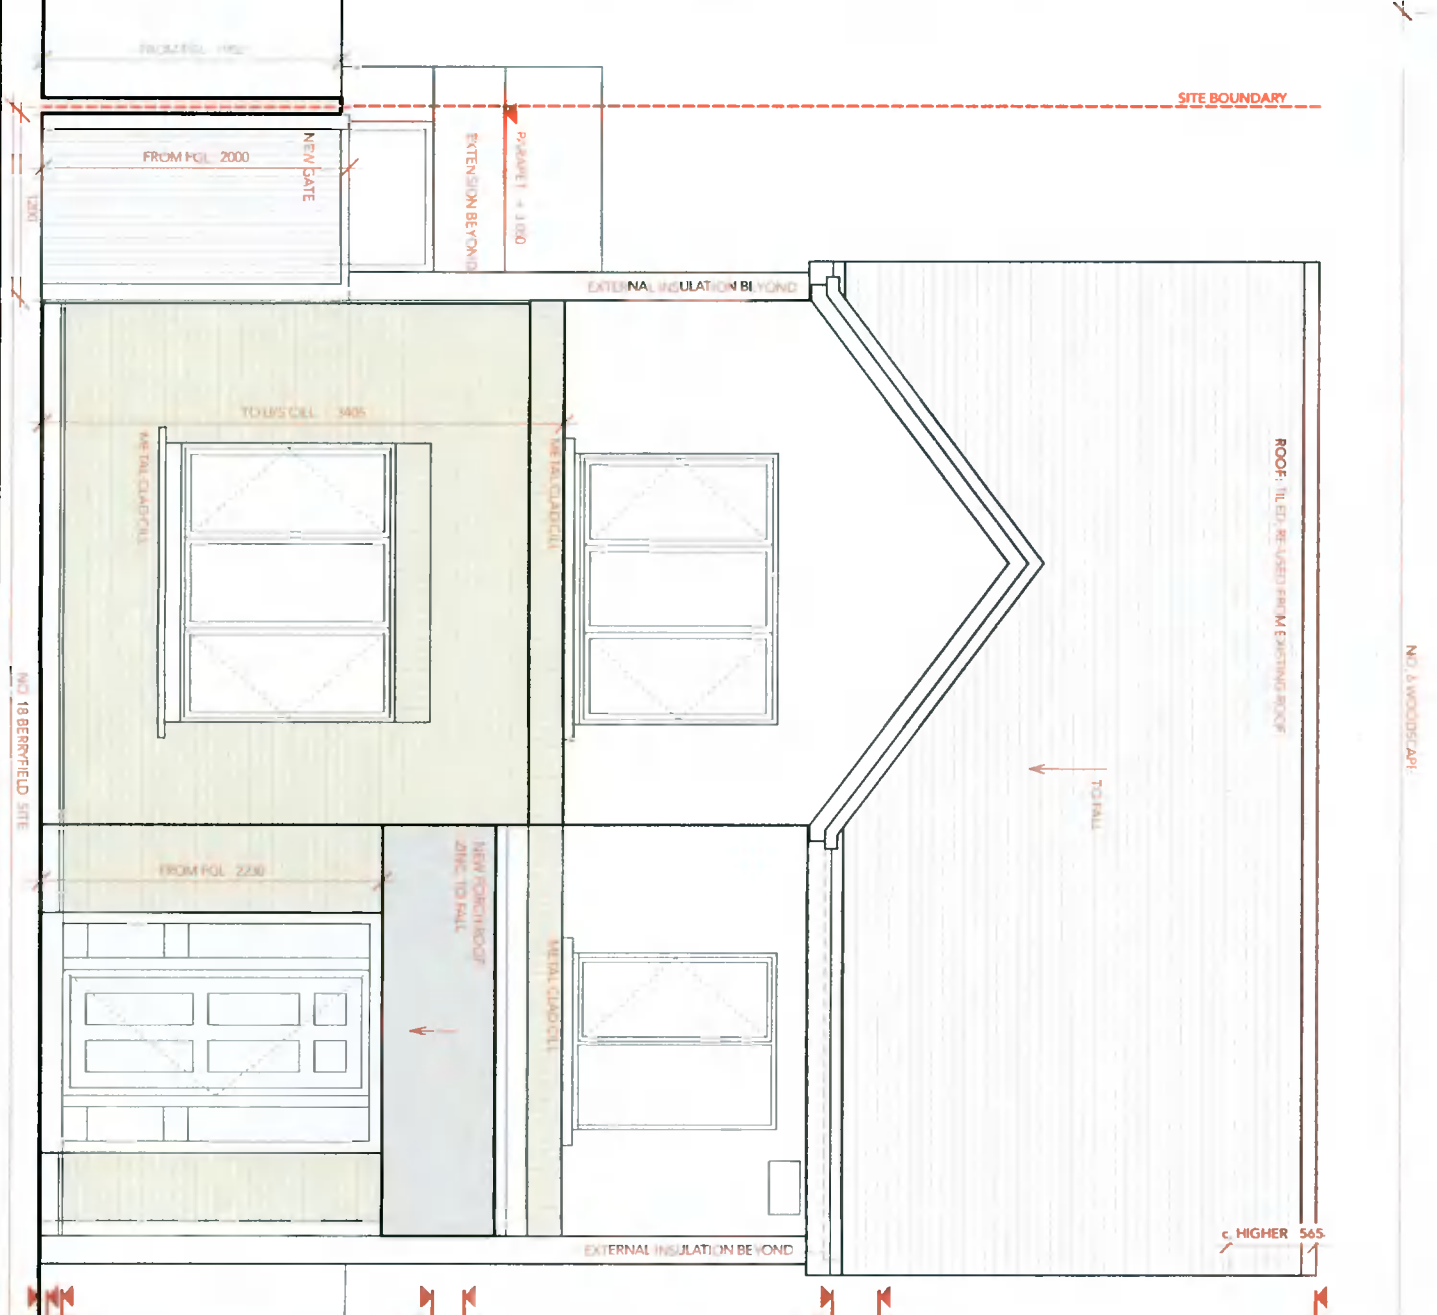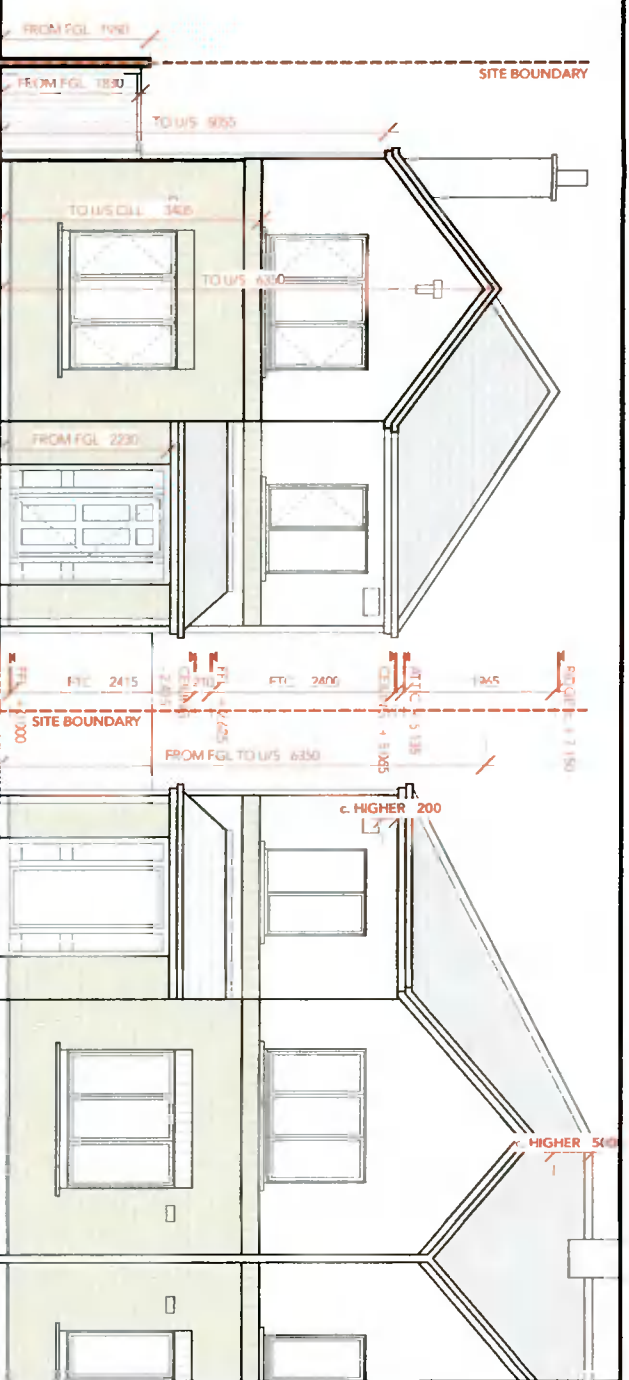

**LEFT:**  
**1** EXISTING REAR ELEVATION  
 Scale 1:100 at A3

**BELOW:**  
**2** PROPOSED REAR ELEVATION  
 Scale 1:50 at A3

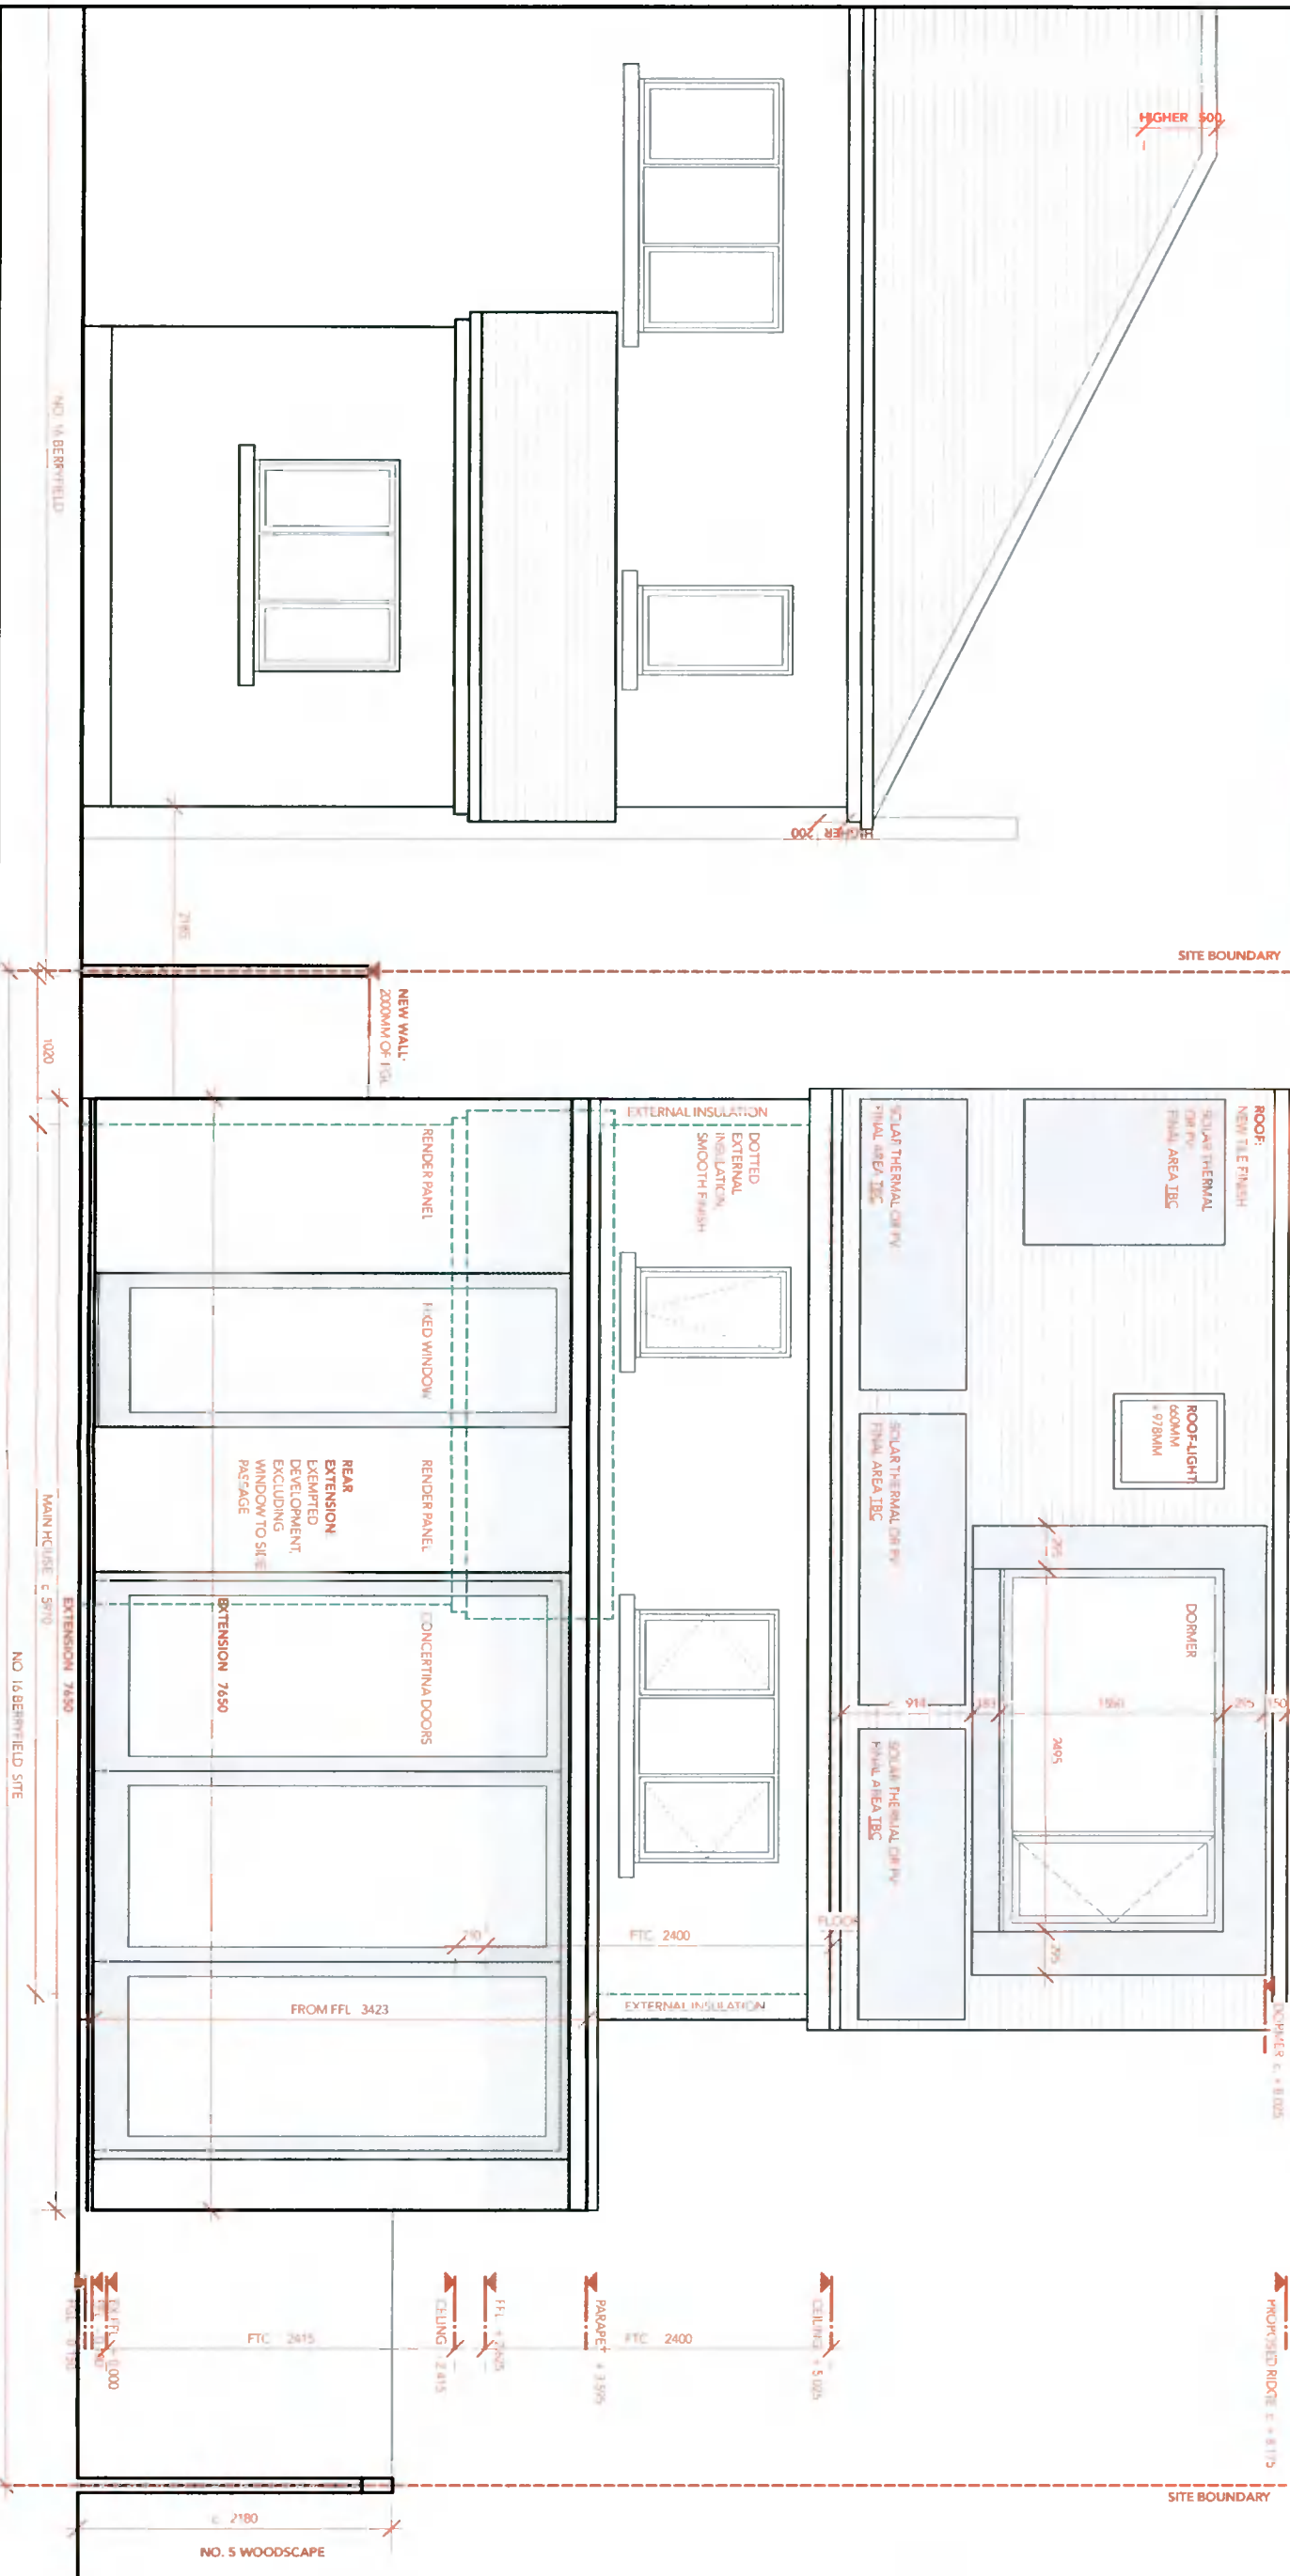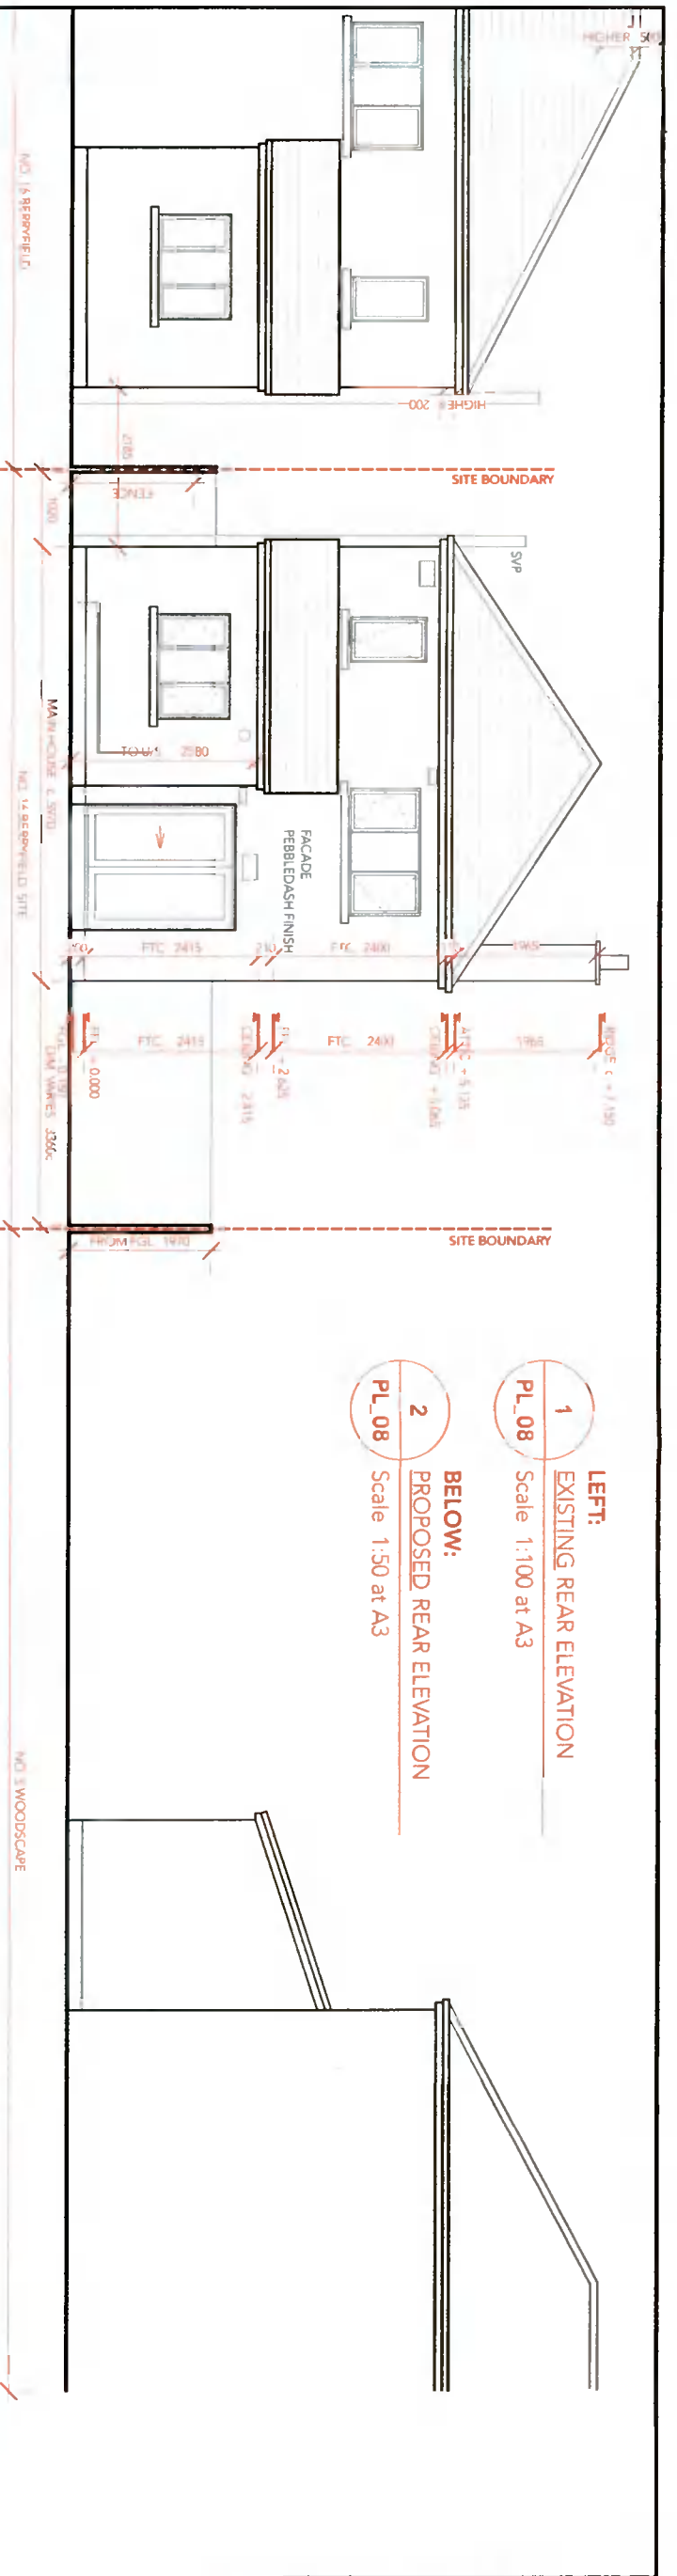

**NOTES**

ALL DIMENSIONS UNLESS OTHERWISE SPECIFIED ARE TO BE CHECKED ON SITE FROM THE COMMENCEMENT OF WORK. DRAWINGS ARE NOT TO BE USED FOR CONSTRUCTION UNLESS OTHERWISE SPECIFIED. USE ONLY DIMENSIONS SHOWN. LEVELS SHOWN IN GENERAL ARRANGEMENT PLANS, ELEVATIONS AND SECTIONS ARE BASED IN THE CURRENT ULTIMATE DESIGN UNLESS OTHERWISE SPECIFIED. ALL DIMENSIONS ARE COPYRIGHT © STEPHEN MULHALL ARCHITECT 2022 / 2023

**LEGENDS**

RAI	2022	Q3	P
-----	------	----	---

**RAI**  
 Practice Member  
 2022

**Note**

These drawings are NOT Construction Drawings. Check Site Dimensions: do not scale off drawings. Use figured dimensions only. Notify Architect of any discrepancies.

All works to comply with current Building Regulations.

Copyright reserve of Stephen Mulhall Architect V/a nineteneighly.

**PLANNING 2022.05**

ISSUE	AMENDMENTS	DATE
1	STEVEN MULHALL DIP ARCH M ARCH MR/AR K78972973912 T:0145 400300 E: stephen@nineteneighly.ie	

**CLIENTS**  
 VIOLETT AND NATALIA RUSSELLAC

**BUILDER**

**STRUCTURAL ENGINEER**

**HYDRAULIC ENGINEER / FIRE SERVICE**

**MECHANICAL/ELECTRICAL ENGINEERS**

**BUILDING CONTROL AUTHORITY**  
 SOUTH DUBLIN COUNTY COUNCIL

**LANDSCAPE ARCHITECTS**

**QUANTITY SURVEYOR**


**BCA CONSULTANT**

**PROJECT TITLE**  
 18 BERRYFIELD,  
 FINNSTOWN PRIORITY


**DRAWING TITLE**  
 PLANNING APPLICATION:  
 EXISTING / PROPOSED REAR ELEVATION

DATE	2022.05
DRAWN	SM
SCALE	1:50 AT A3
STATUS	PL
DWG NO.	01 PL 08



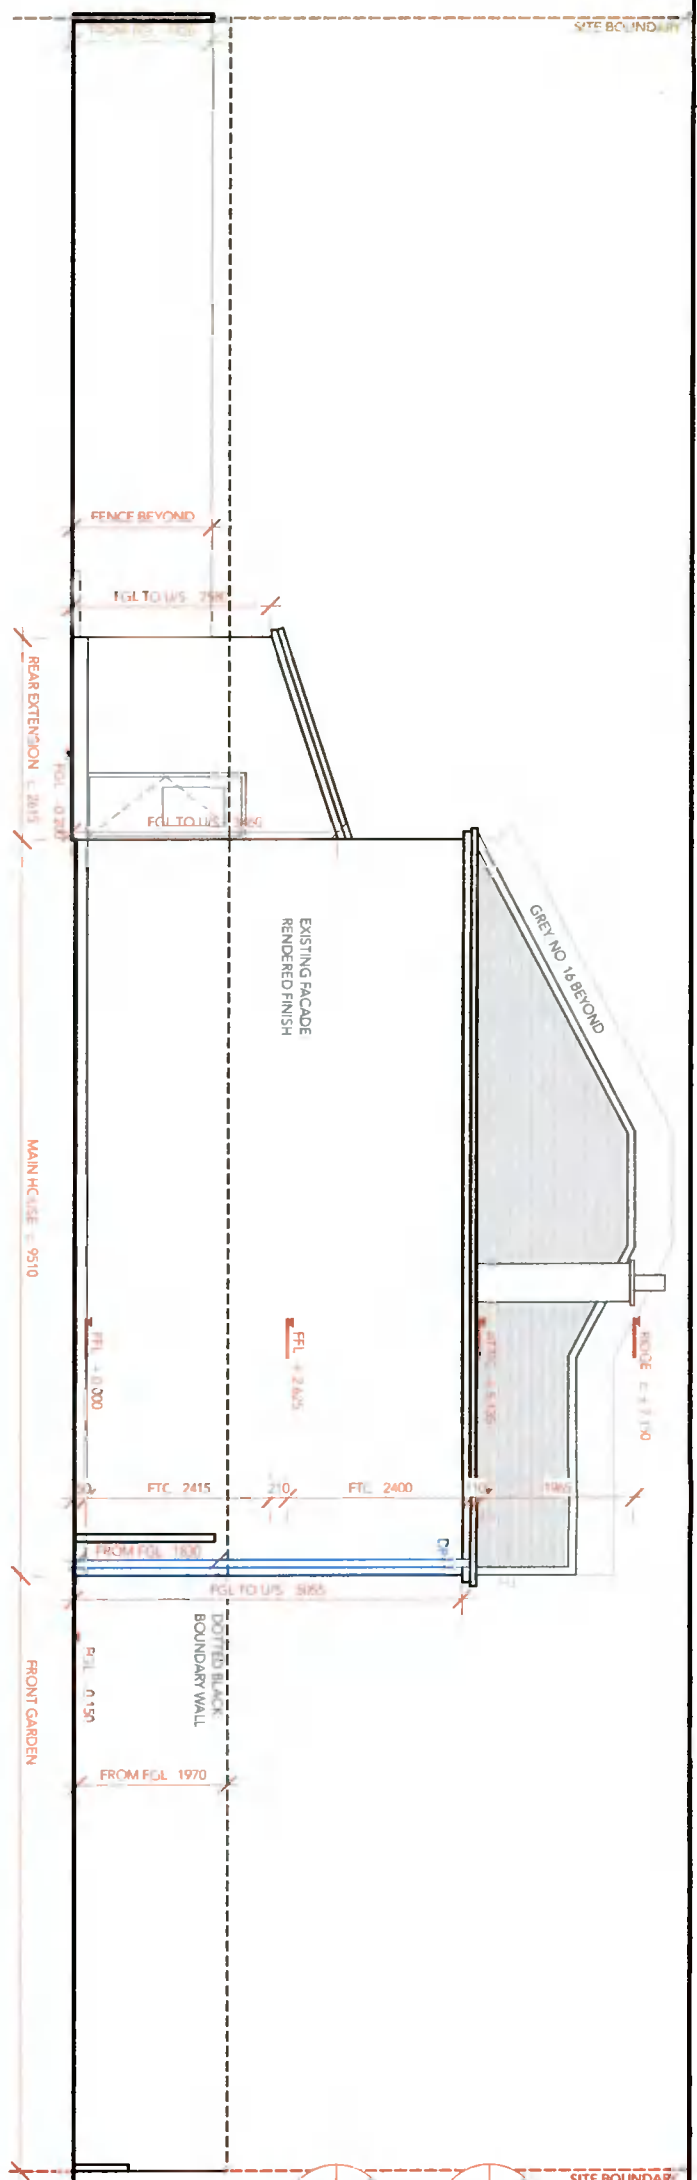

- LEFT:**
- 1 **EXISTING SIDE ELEVATION I (EAST)**  
Scale 1:100 at A3
  - 2 **PROPOSED SIDE ELEVATION I (EAST)**  
Scale 1:50 at A3

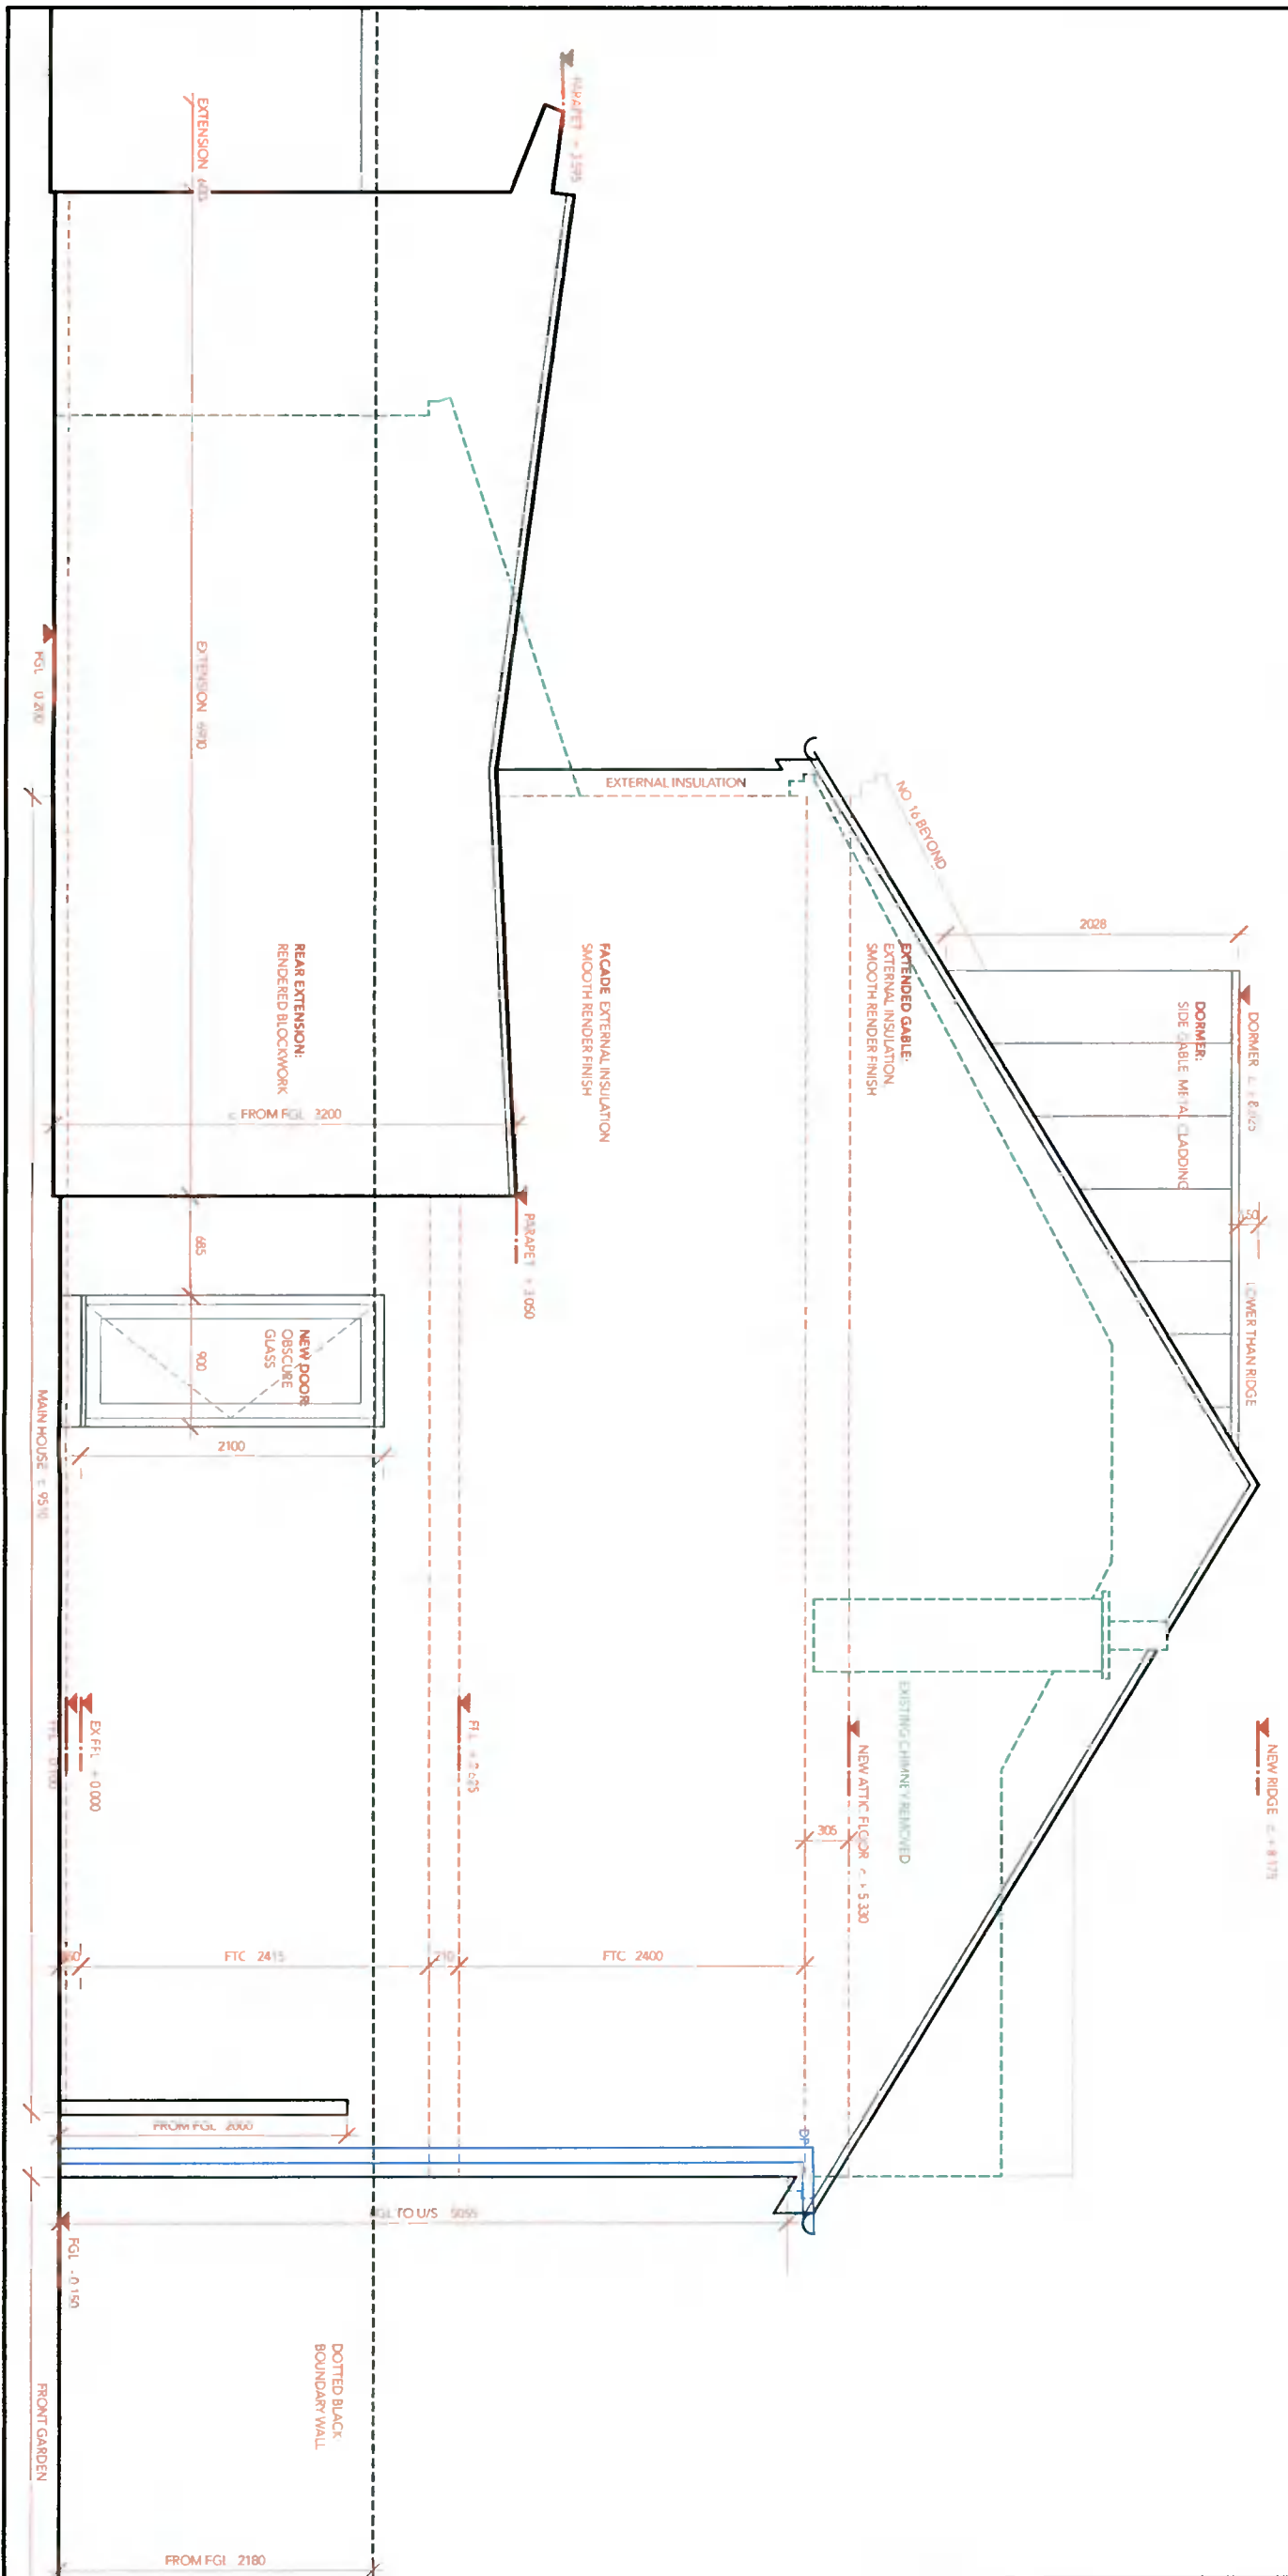

**NOTES**

ALL DIMENSIONS UNLESS OTHERWISE SPECIFIED ARE IN METERS AND ARE TO BE CHECKED ON SITE PRIOR TO THE COMMENCEMENT OF WORK. DRAWINGS ARE NOT TO BE REPRODUCED OR COPIED WITHOUT THE WRITTEN PERMISSION OF THE ARCHITECT. USE DIMENSIONED DIMENSIONS.

THESE DRAWINGS ARE THE PROPERTY OF FINN TOWN ARCHITECTS AND SHOULD NOT BE REPRODUCED OR COPIED WITHOUT THE WRITTEN PERMISSION OF FINN TOWN ARCHITECTS.

ALL DRAWINGS ARE COPYRIGHT © FINN TOWN ARCHITECTS 2022.

**LEGENDS**

RAI	Registered Architect	RAI	Registered Architect
2022	2022	G3	P

**RAI**

Practice Member

2022

**Note**

These drawings are NOT Construction Drawings. Check Site Dimensions: do not scale off drawings. Use figured dimensions only. Notify Architect of any discrepancies.

All works to comply with current Building Regulations.

Copyright reserve of Stephen Mulhall Architect t/a nineteneerghy.



**PLANNING 2022.05**

ISSUE	AMENDMENTS	DATE
1	STEPHEN MULHALL DIP ARCH MARCH MIRA K107/927 3932 T01 45 400307 E. stephen@nineteeneerghy.ie	

<b>CLIENTS</b>	VIORLAND NATALIA RUSSELLAC
<b>BUILDER</b>	
<b>STRUCTURAL ENGINEER</b>	
<b>HYDRAULIC ENGINEER / FIRE SERVICE</b>	
<b>MECHANICAL/ELECTRICAL ENGINEERS</b>	
<b>BUILDING CONTROL AUTHORITY</b>	SOUTH DUBLIN COUNTY COUNCIL
<b>LANDSCAPE ARCHITECTS</b>	
<b>QUANTITY SURVEYOR</b>	
<b>BCA CONSULTANT</b>	
<b>PROJECT TITLE</b>	18 BERRYFIELD, FINNSTOWN PRIORITY
<b>DRAWING TITLE</b>	PLANNING APPLICATION: PROPOSED SIDE ELEVATION I (EAST)
<b>DATE</b>	2022.05
<b>DRAWN</b>	SM
<b>SCALE</b>	1:50 AT A3
<b>STATUS</b>	PL
<b>DWG NO.</b>	001-PL-09

**RIGHT:**  
EXISTING SIDE ELEVATION II  
1 (WEST)  
PL 10 Scale 1:50 at A3

**BELOW:**  
PROPOSED SIDE ELEVATION II  
2 (WEST)  
PL 10 Scale 1:50 at A3

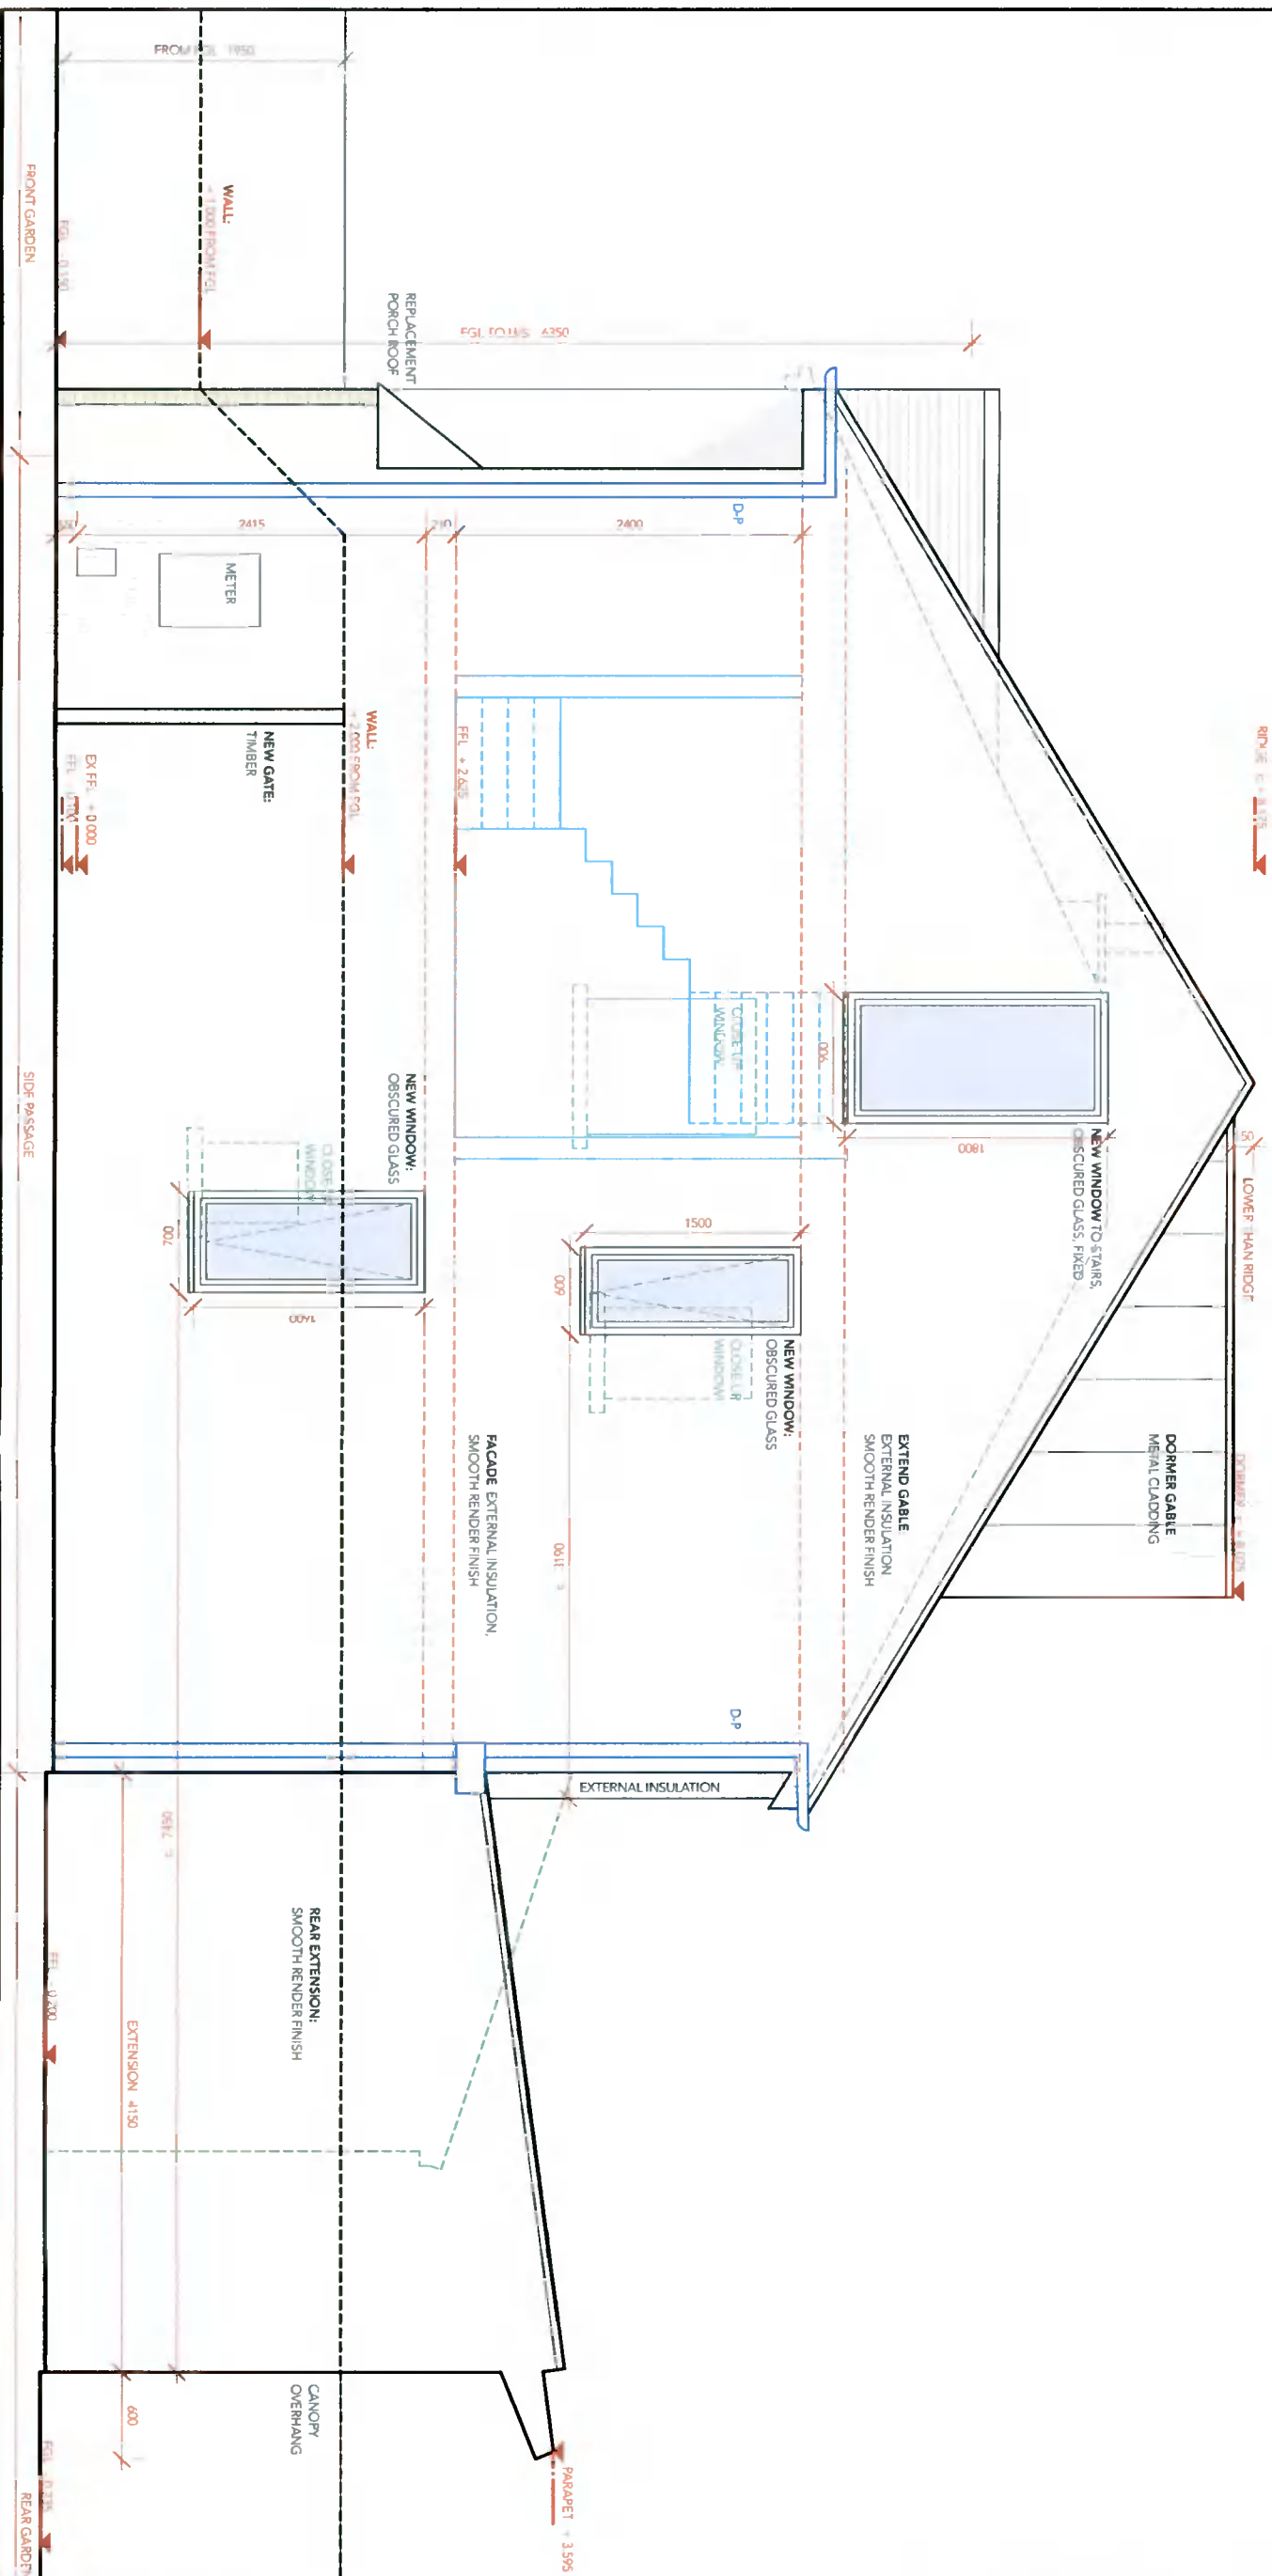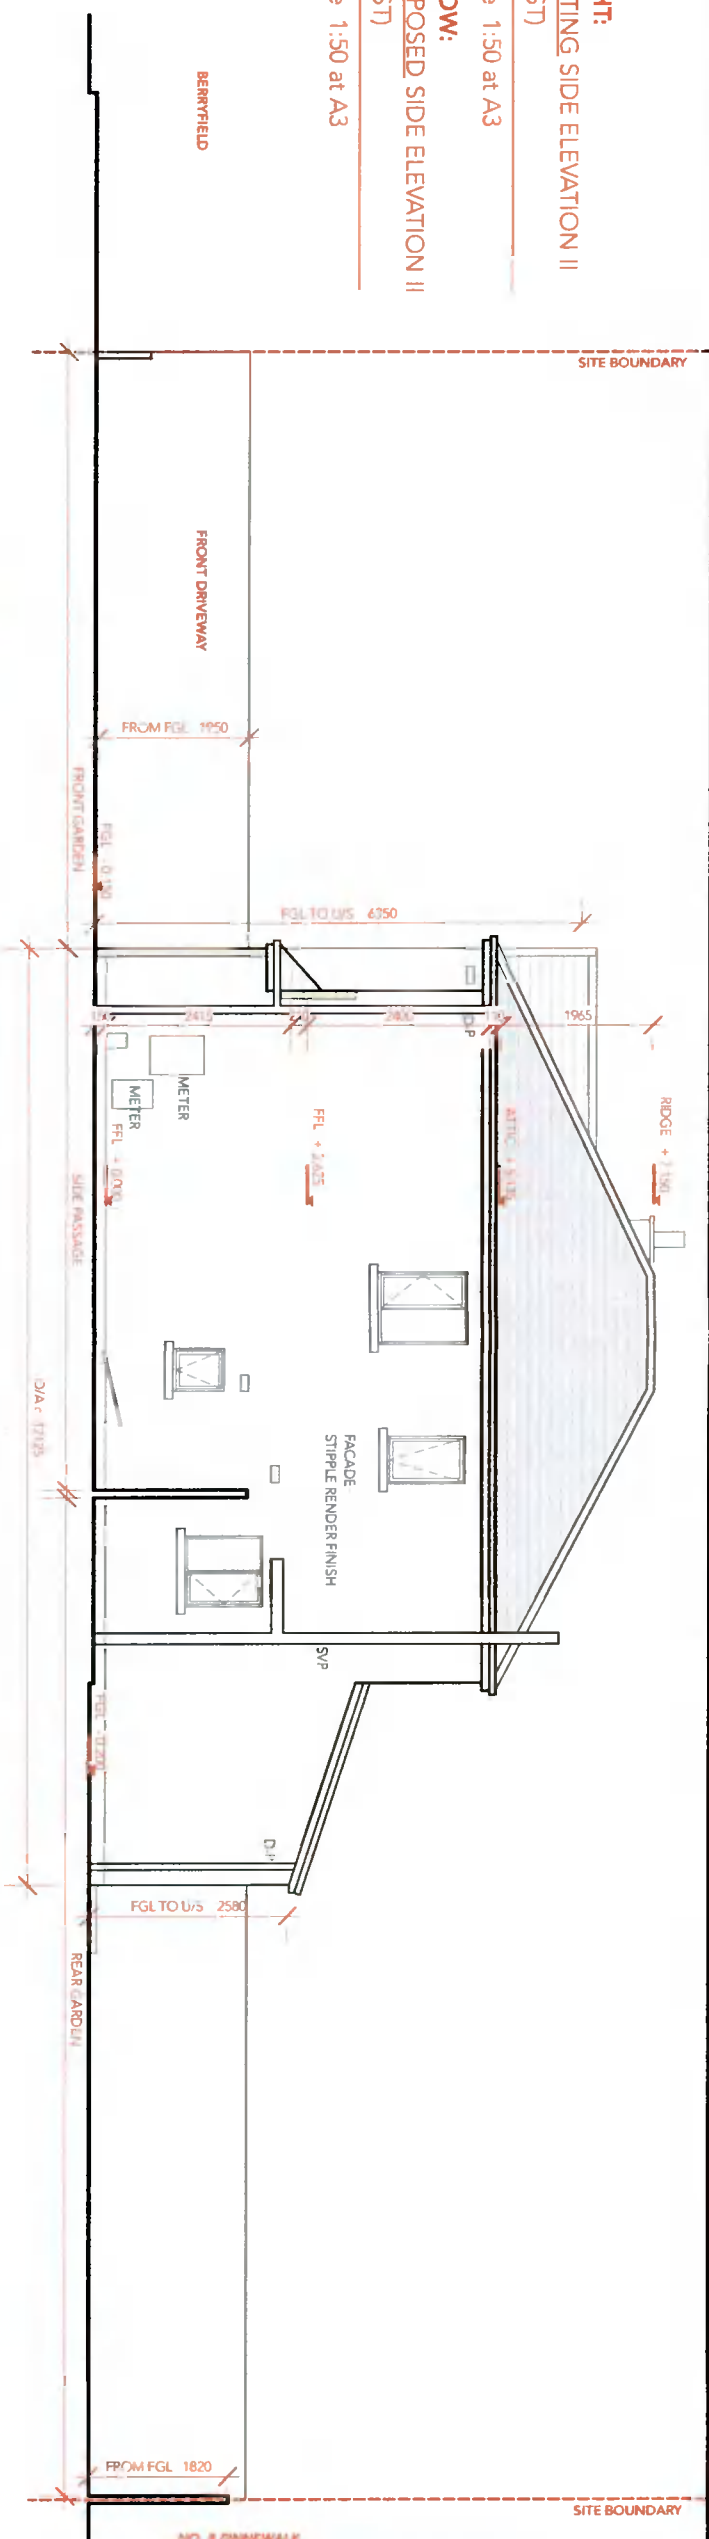

**NOTES**

ALL DIMENSIONS, INCLUDING ANY LEGAL BOUNDARIES ARE TO BE CHECKED ON SITE PRIOR TO THE COMMENCEMENT OF WORK. DRAWINGS ARE NOT TO BE USED FOR ANY UNRELATED WORK. DIMENSIONS ARE NOT TO BE USED FOR ANY UNRELATED WORK. DIMENSIONS ARE NOT TO BE USED FOR ANY UNRELATED WORK.

**LEGENDS**

RIAI	2022	G3	P
------	------	----	---

**RIAI**  
Practice Member  
2022

**Note**

These drawings are NOT Construction Drawings. Check Site Dimensions: do not scale off drawings. Use figured dimensions only.

All works to comply with current Building Regulations. Notify Architect of any discrepancies.

Copyright reserve of Stephen Mulhall Architect v/a nineiteenergy.

**PLANNING 2022.05**

ISSUE	AMENDMENTS	DATE
1	STEPHEN MULHALL DIP ARCH M ARCH MR/IAI K17897297 3932 T 01745 40050 E. stephen@nineiteenergy.ie	

<b>CLIENTS</b>	VIOREL AND NATALIA RUSSELEAC
<b>BUILDER</b>	
<b>STRUCTURAL ENGINEER</b>	
<b>HYDRAULIC ENGINEER / FIRE SERVICE</b>	
<b>MECHANICAL/ ELECTRICAL ENGINEERS</b>	
<b>BUILDING CONTROL AUTHORITY</b>	SOUTH DUBLIN COUNTY COUNCIL
<b>LANDSCAPE ARCHITECTS</b>	
<b>QUANTITY SURVEYOR</b>	
<b>BCA CONSULTANT</b>	
<b>PROJECT TITLE</b>	18 BERRIFIELD, FINNSTOWN PRIORITY
<b>DRAWING TITLE</b>	PLANNING APPLICATION: PROPOSED SIDE ELEVATION II (WEST)
<b>DATE</b>	2022.05
<b>DRAWN</b>	SM
<b>SCALE</b>	1:50 AT A3
<b>STATUS</b>	PL
<b>DWG NO.</b>	071-PL-10