


EXISTING PIERS AND WALLS FOR SHARED VEHICULAR ENTRANCE
FRONT ELEVATION SCALE NTS

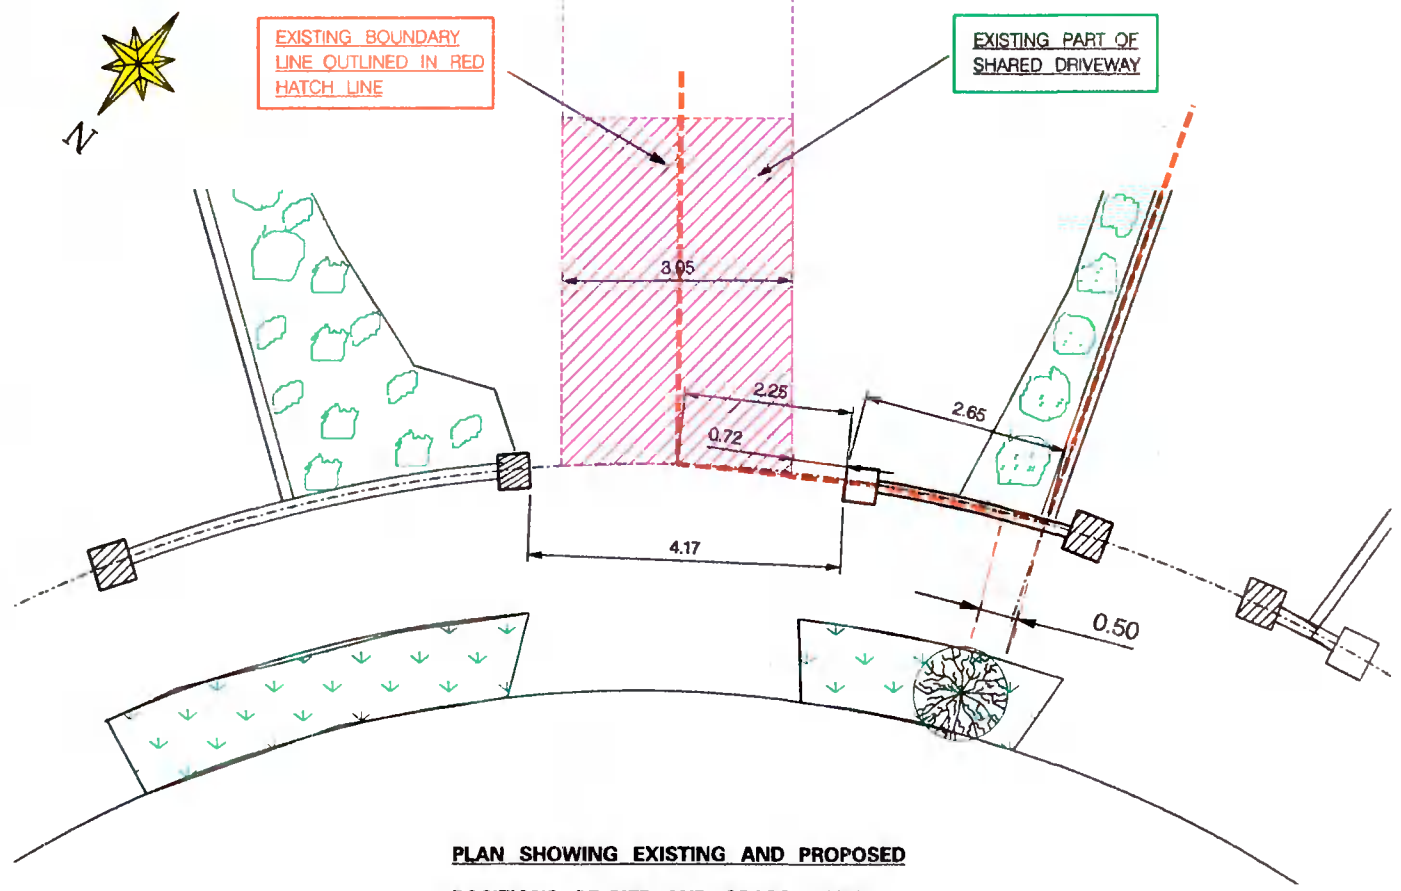

PLAN SHOWING EXISTING AND PROPOSED
POSITIONS OF PIER AND GRASS MARGIN

EXISTING LAYOUT

Client: MICHAEL & EMER MEAGHER 36 ST. ENDAS PARK RATHFARNHAM DUBLIN 14.	Job: PROPOSED WIDENING OF SHARED VEHICULAR ENTRANCE INVOLVING RELOCATION OF PIER AND ELIMINATING SECTION OF GRASS VERGE BY MAKING IT INTO DRIVEWAY.	
	Drawn by: P.N. CORCORAN, 26 KINGSTO HALL, HAROLDS GRANGE RD., SANDYFORD, DUBLIN 18.	
	DRAWN BY P.N.C. CHECKED BY APPROVED BY	SCALE 1:100 @ A4 DATE 20-04-22