


EXISTING REAR ELEVATION

EXISTING END ELEVATION /SECTION

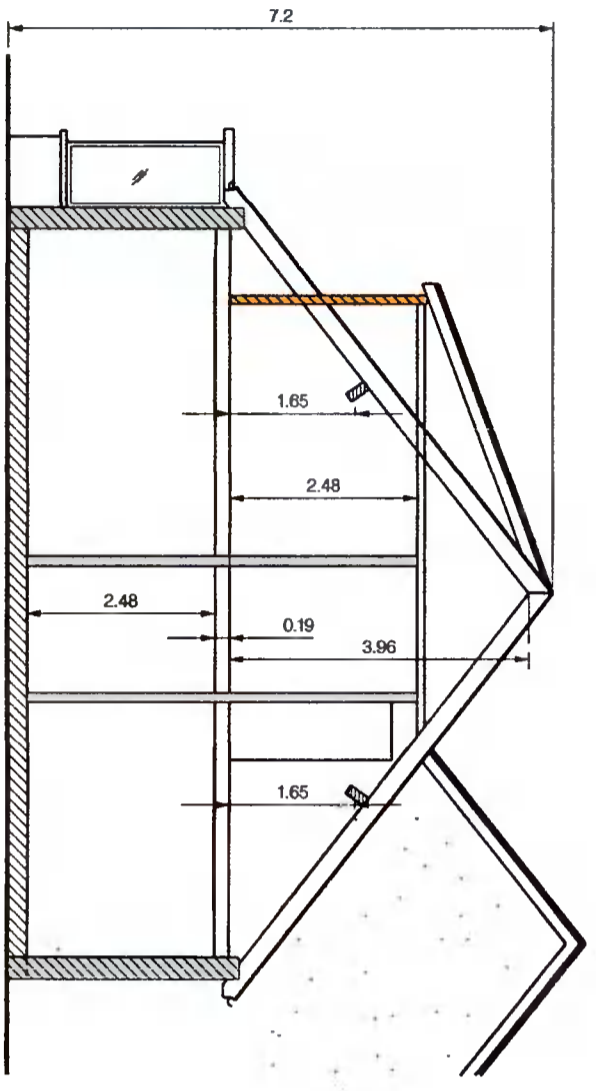

EXISTING SECTION A - A THRU ROOF SHOWING ATTIC

EXISTING LAYOUT

- NOTES:
1. PLANNING DRAWINGS
  2. ALL WORK TO COMPLY WITH BUILDING REGULATIONS.
  3. ALL DIMENSIONS IN METRES.
  4. NEW WORK SHOWN HATCHED YELLOW

<b>Client:</b> COLM DALTON, 2 ANNE DEVLIN AVE., RATHFARNHAM, DUBLIN 14, D14DAS9		<b>Job:</b> PROPOSED PART ATTIC CONVERSION INVOLVING DORMER EXTENSION AT FIRST FLOOR LEVEL TO REAR OF ROOF ALONG WITH INTERNAL ALTERATIONS THROUGHOUT HOUSE.	
DRAWN BY P.N.C.	ARCHT. P.N. CORCORAN, 26 KINGSTON HALL, HAROLD'S GRANGE RD., SANDYFORD, DUBLIN 18.	SCALE 1:100	DRAWING NO. C-03/1
CHECKED BY	DATE 13-5-2022		
APPROVED BY			