


REFER TO DRAWING NUMBER -31165/MEA00/ASK/0030




Pfizer Grange Castle  
Grange Castle Business Park,  
Clonsilla,  
Dublin 22,  
Ireland.

THIS PLAN SHOWS THE PROPOSED LOCATION OF THE  
PROPOSED SIGNAGE AND IS FOR INFORMATION ONLY.  
THE PROPOSED SIGNAGE IS SUBJECT TO THE APPROVAL  
OF THE LOCAL AUTHORITY.  
THIS PLAN IS NOT BE USED FOR CONSTRUCTION  
PURPOSES WITHOUT THE APPROPRIATE PERMISSIONS  
BEING OBTAINED.

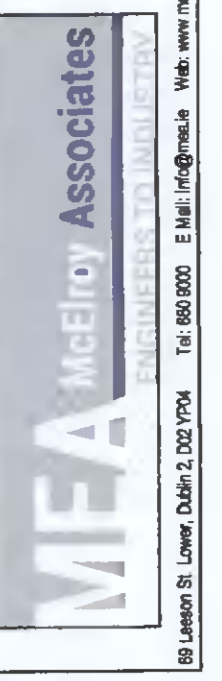

MFA Media Associates  
11, Lower Hill Street, Dublin 2, Ireland. Tel: 01-454-2040. Fax: 01-454-2041.

REV	DATE	DESCRIPTION	DRAWN BY	APP'D	PROJ

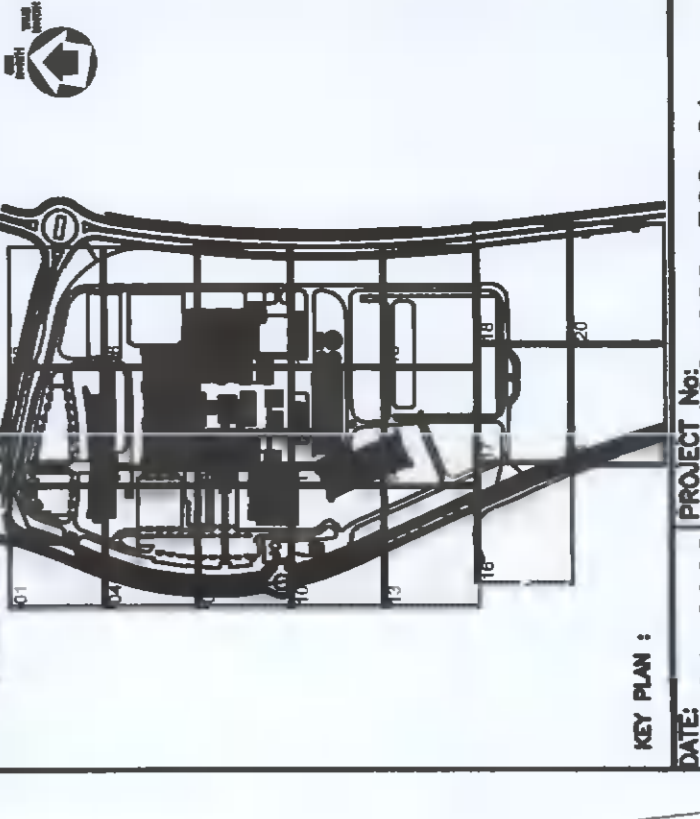

REV: 01-04-2022  
PROJECT: 1100-000-362-21  
DRAWING NO: 31165/MEA/00/ASK/0031  
DRAWING TITLE: SITE PLAN LAYOUT SHEET 3  
REVISIONS: EXTERNAL SIGNAGE



SITELAYOUT PLAN SCALE: 1:500 @ A0