


Planning drawings only insufficient information for construction.

Legend

- Site Boundary
- Indicates Proposed Works
- Existing Walls
- Proposed Walls

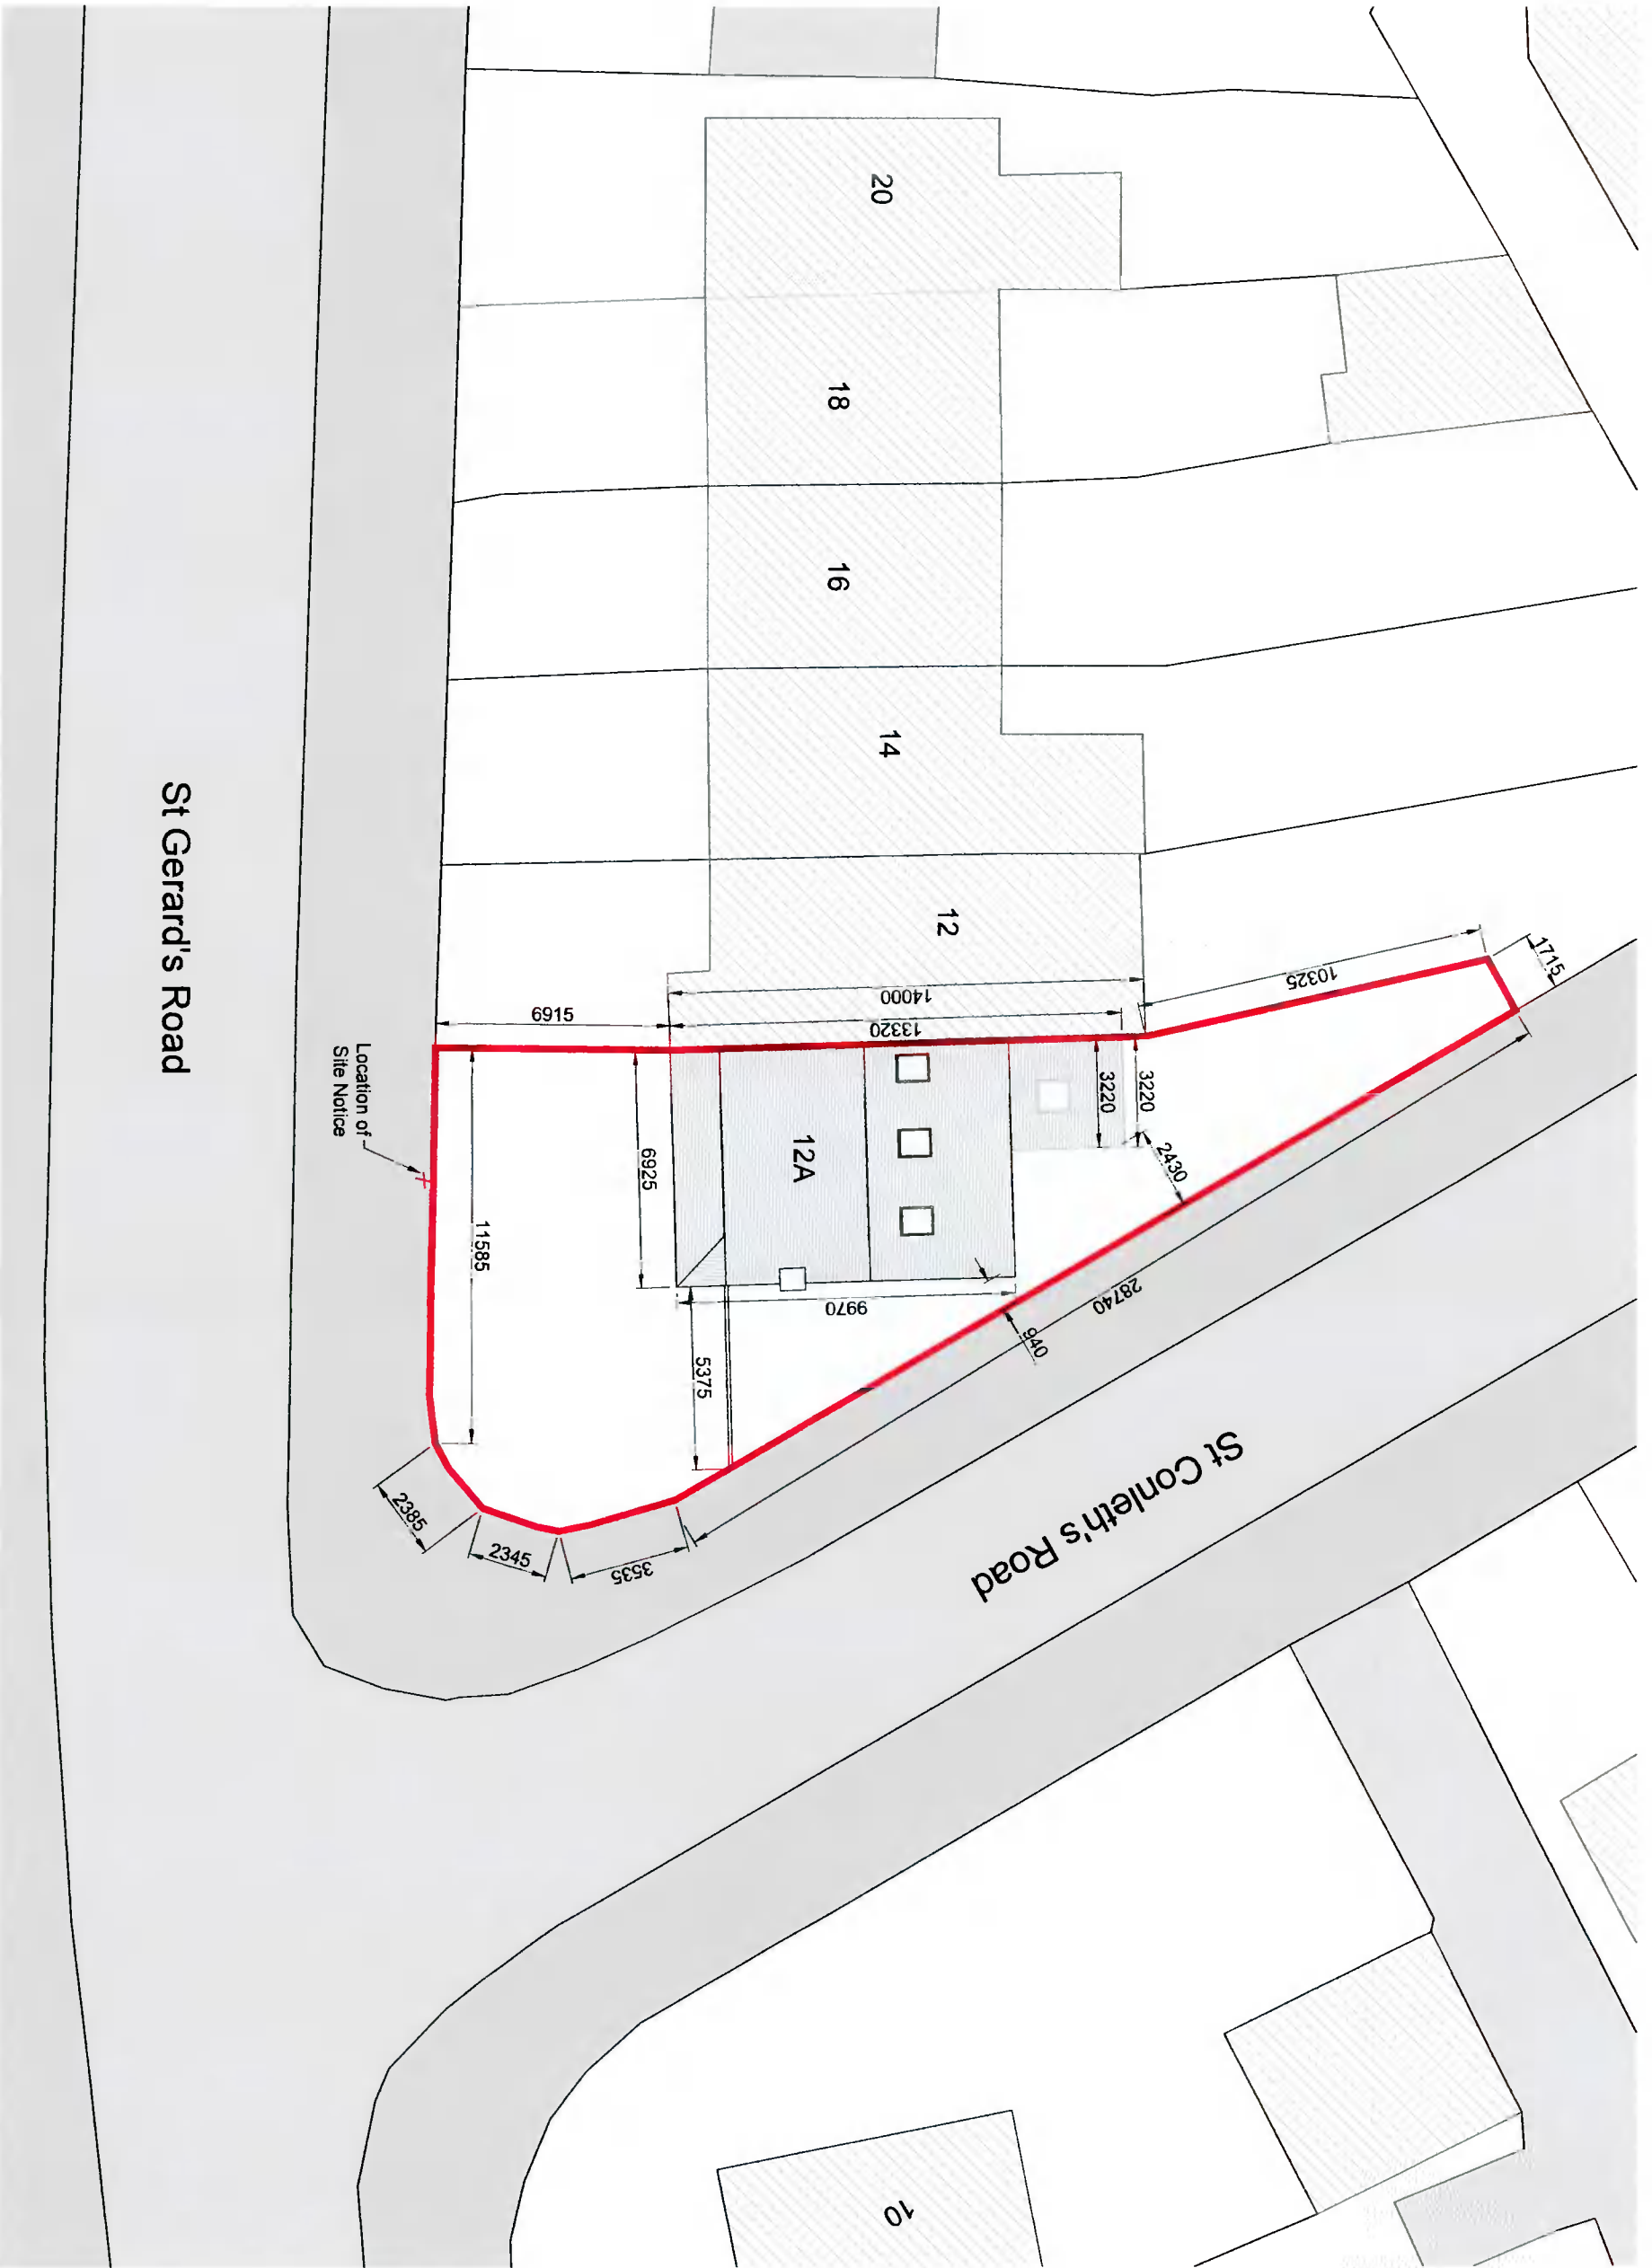

St Gerard's Road

St Conleth's Road

Existing Site Plan

SCALE 1:200



0	19/05/22	Issued for Planning	HH
Rev	Date	Description	By

DRAWING STATUS: **Planning**

HH Draughting
 118 Malabar Green
 Dublin 6 D16 A026
 TEL: +353 (0) 856472000
 Email: info@hh.ie
 www: www.hh.ie

CLIENT: Eve McCartney & Stephen Hayes

PROJECT: 12A St Gerard's Road, Whitehall, Dublin 12, D12 FH01

DRAWING TITLE: Existing Site Plan			
Drawn By: HH	Scale: 1:200	Sheet: PP-01	Rev: 0
Date: 20-05			

© Copyright. This drawing and design is copyright and is the property of Haydn Hunter. Do not scale. Use figured dimensions only.