


Planning drawings only insufficient information for construction.

**Legend**

- Site Boundary
- Indicates Proposed Works
- Existing Walls
- Proposed Walls

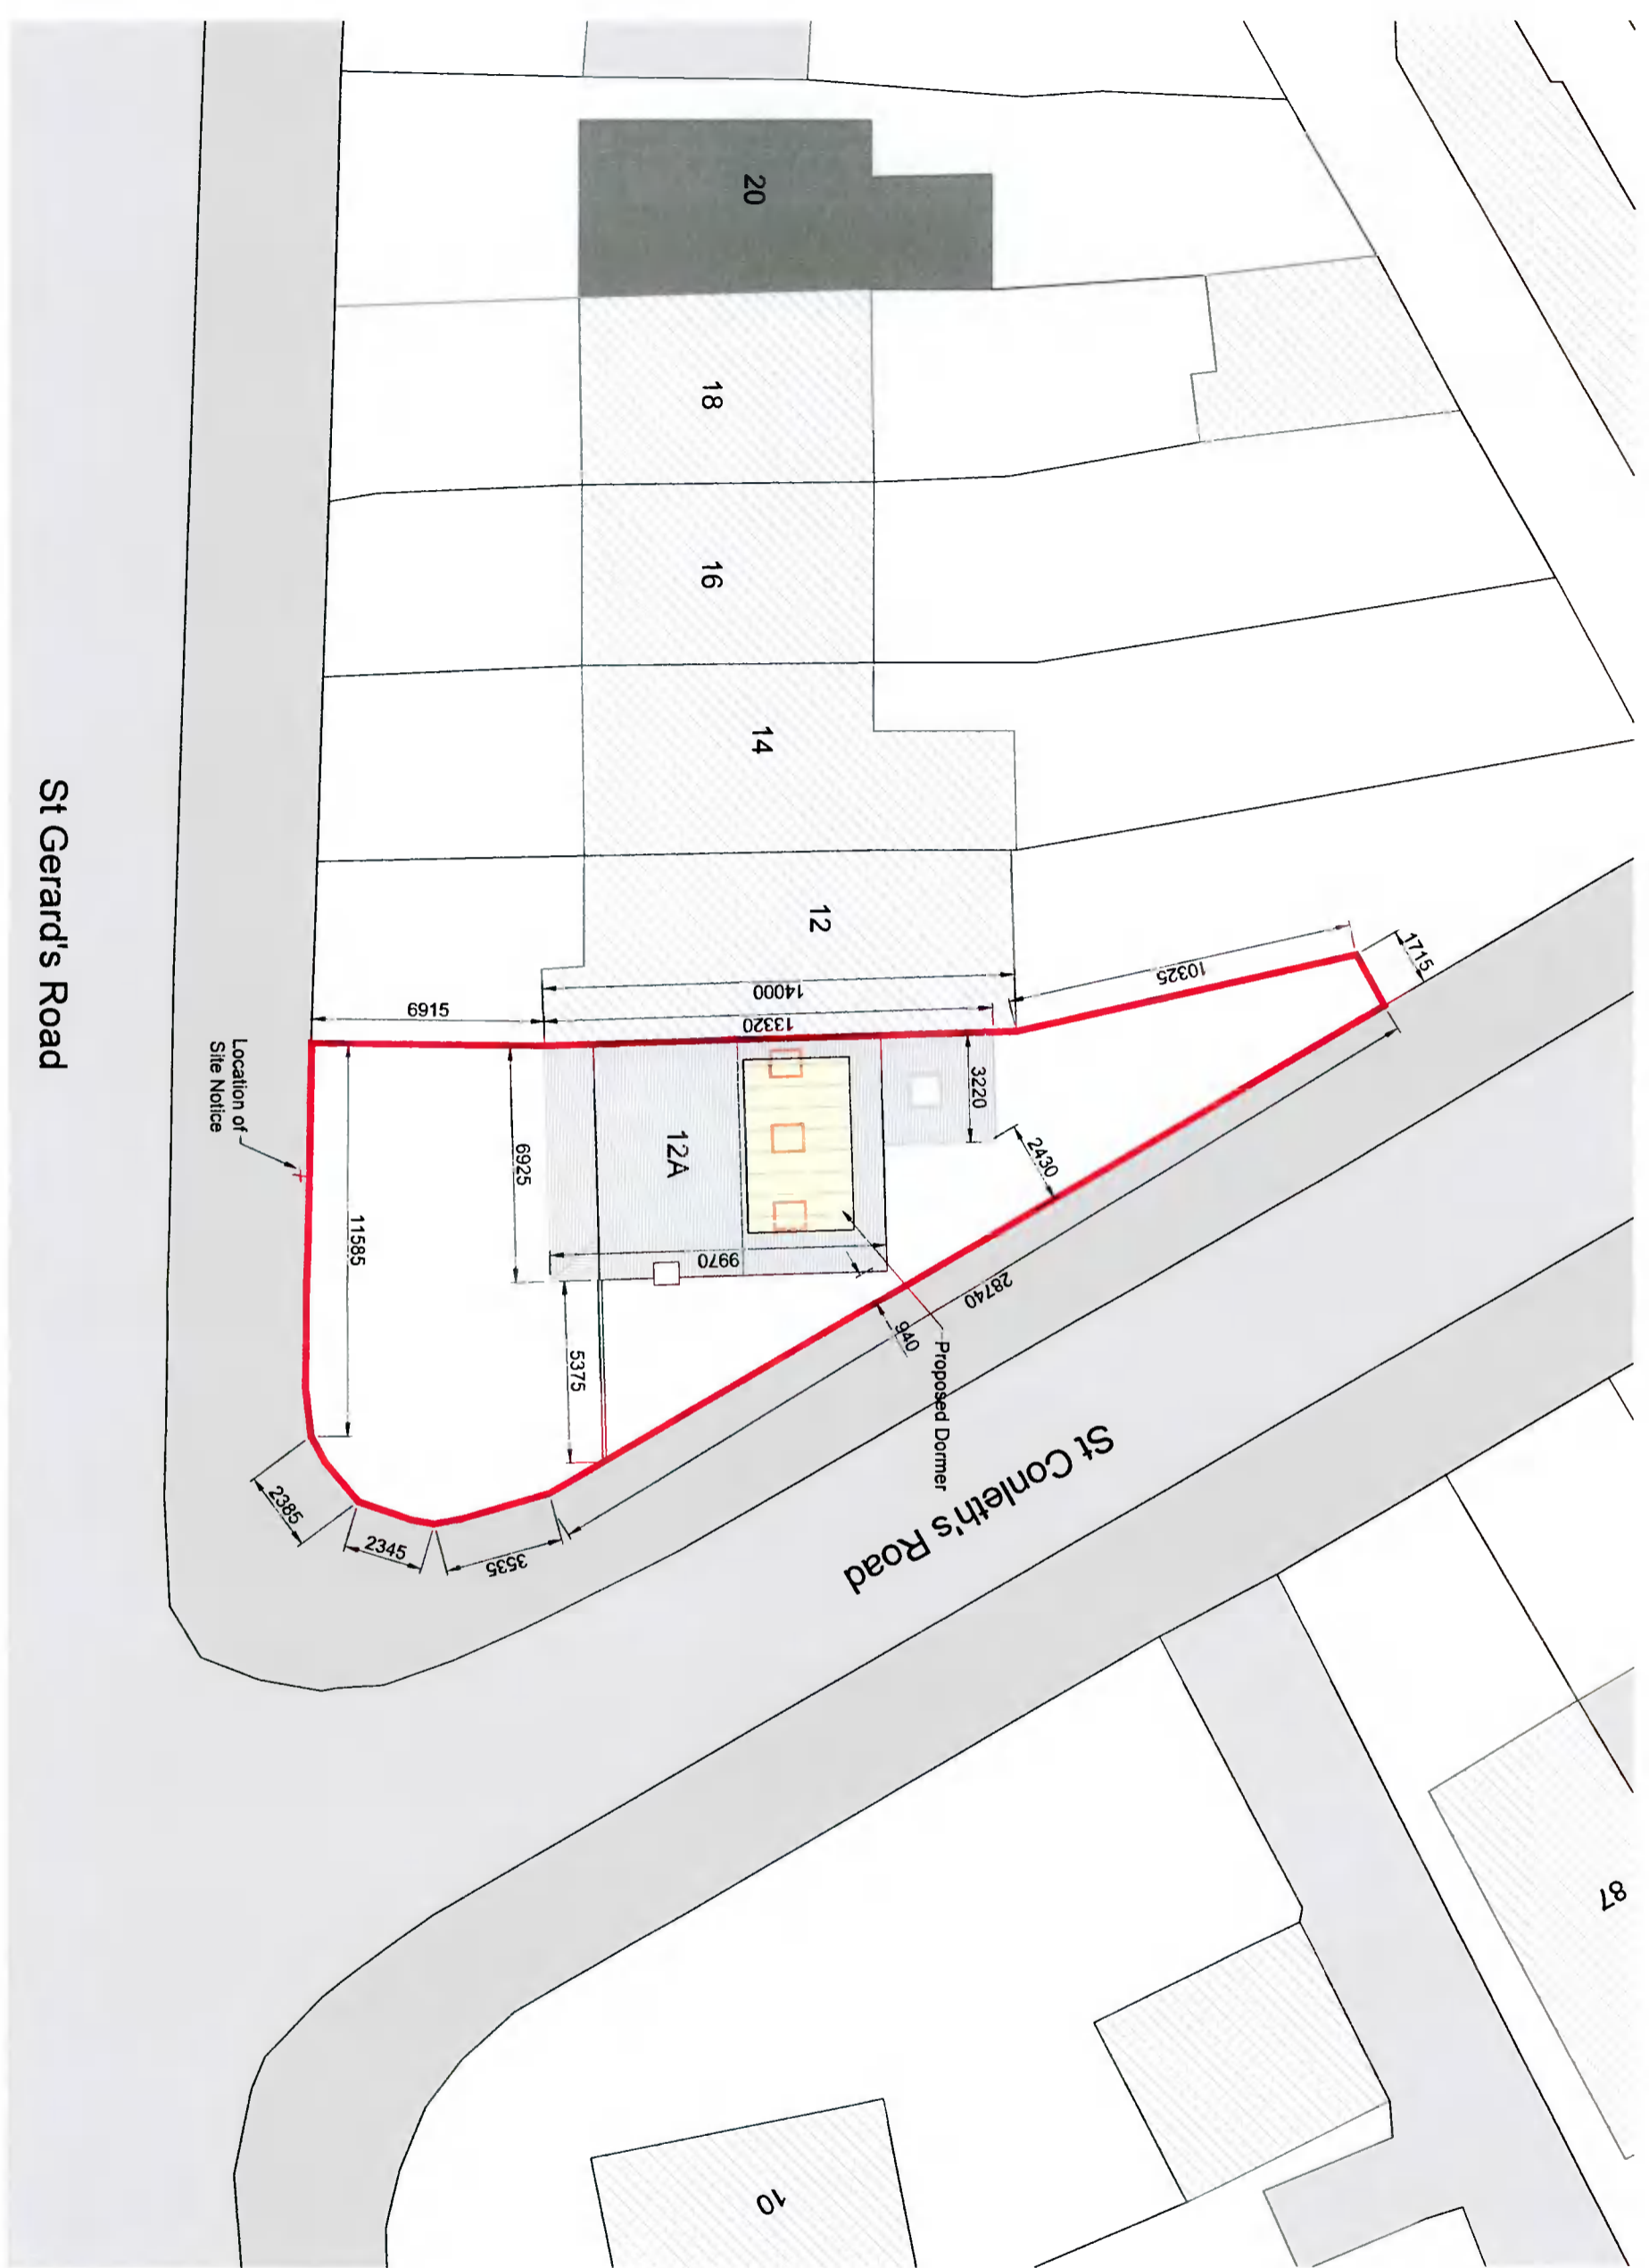

St Gerard's Road

St Conleth's Road

Location of Site Notice

Proposed Dormer

12A

20

18

16

14

12

87

10

0	19/05/22	Issued for Planning	HH
Rev/	Date	Description	By
			HH

DRAWING STATUS: **Planning**

111, Mulholland Grove  
 Drogheda  
 D15 A238  
 Tel: +353 (0) 85647269  
 Email: info@hhdraughting.com  
 www: www.hhdraughting.com

HH Draughting

CLIENT  
 Eve McCartney & Stephen Hayes

PROJECT  
 12A St Gerard's Road, Whitehall,  
 Dublin 12, D12 FH01

DRAWING TITLE  
 Proposed Site Plan

**Proposed Site Plan**

SCALE 1:200

Drawn by: HH	Date: 22/05	Scale: 1:200	File No: PP-02	Rev: 0
Job No: 20-05				

© Copyright. This drawing and design are copyright and are the property of Hayden Hurter. Do not scale. Use figured dimensions only.