



Planning drawings only insufficient information for construction.

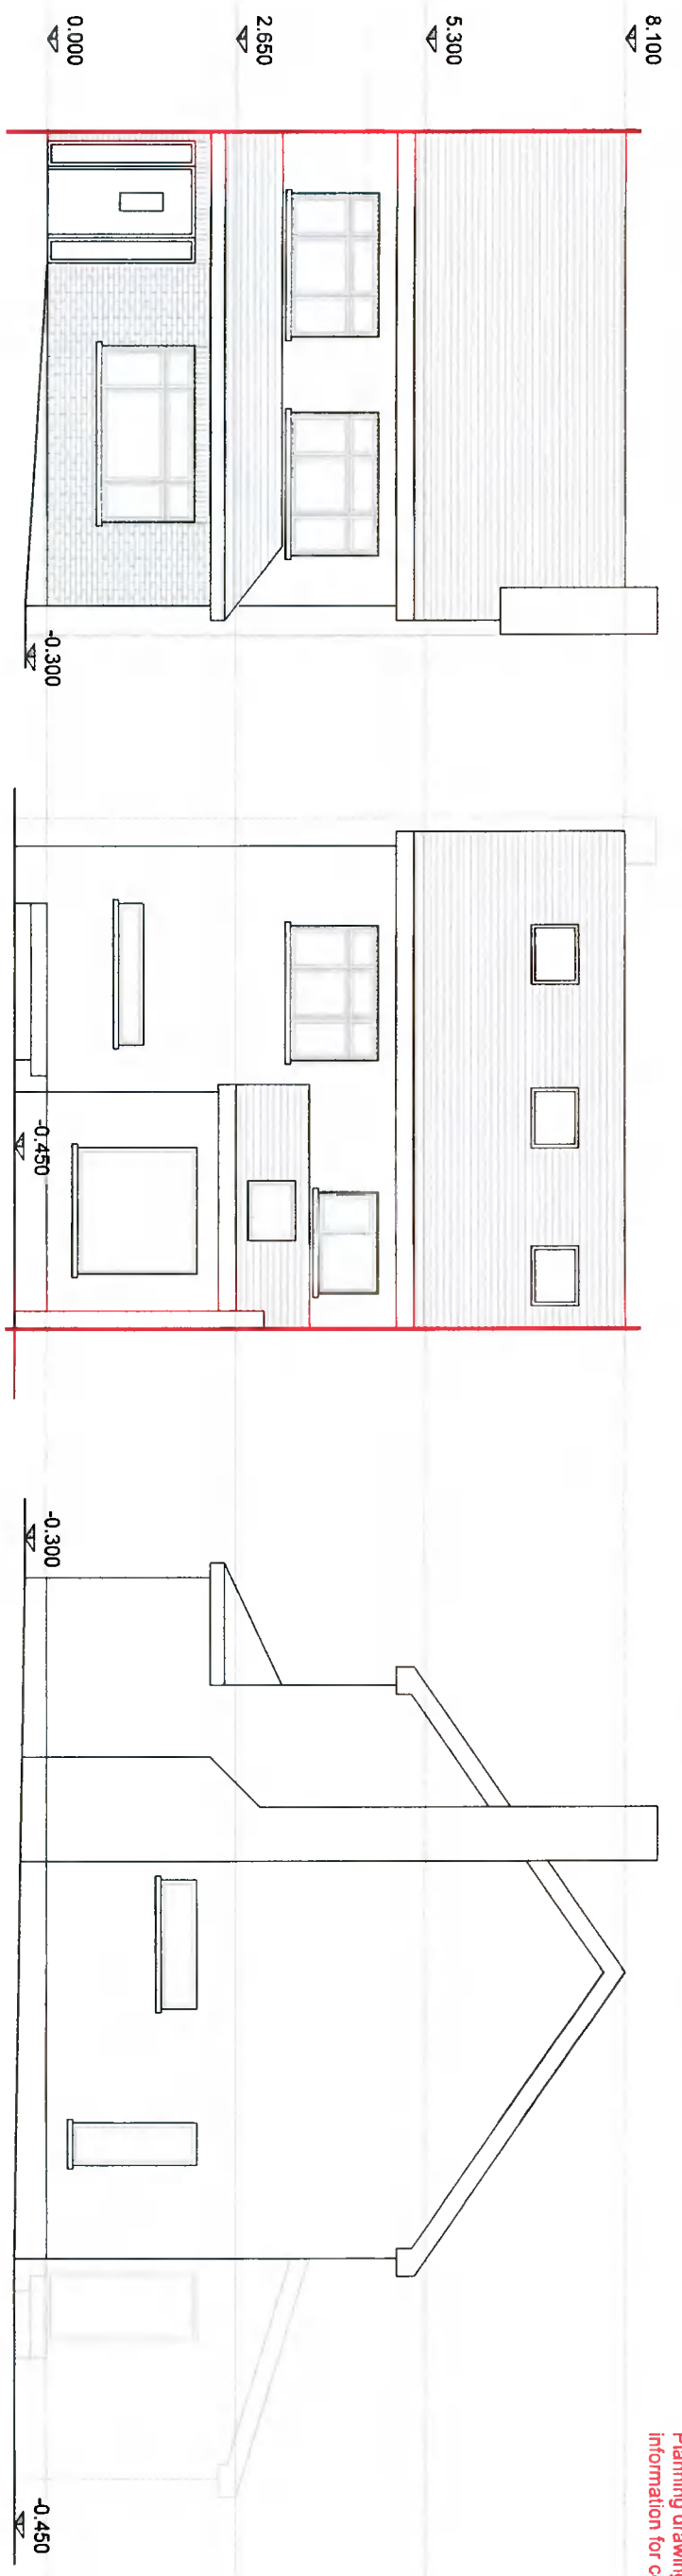

Existing Front Elevation  
SCALE 1:100

Existing Rear Elevation  
SCALE 1:100


Existing Side Elevation  
SCALE 1:100

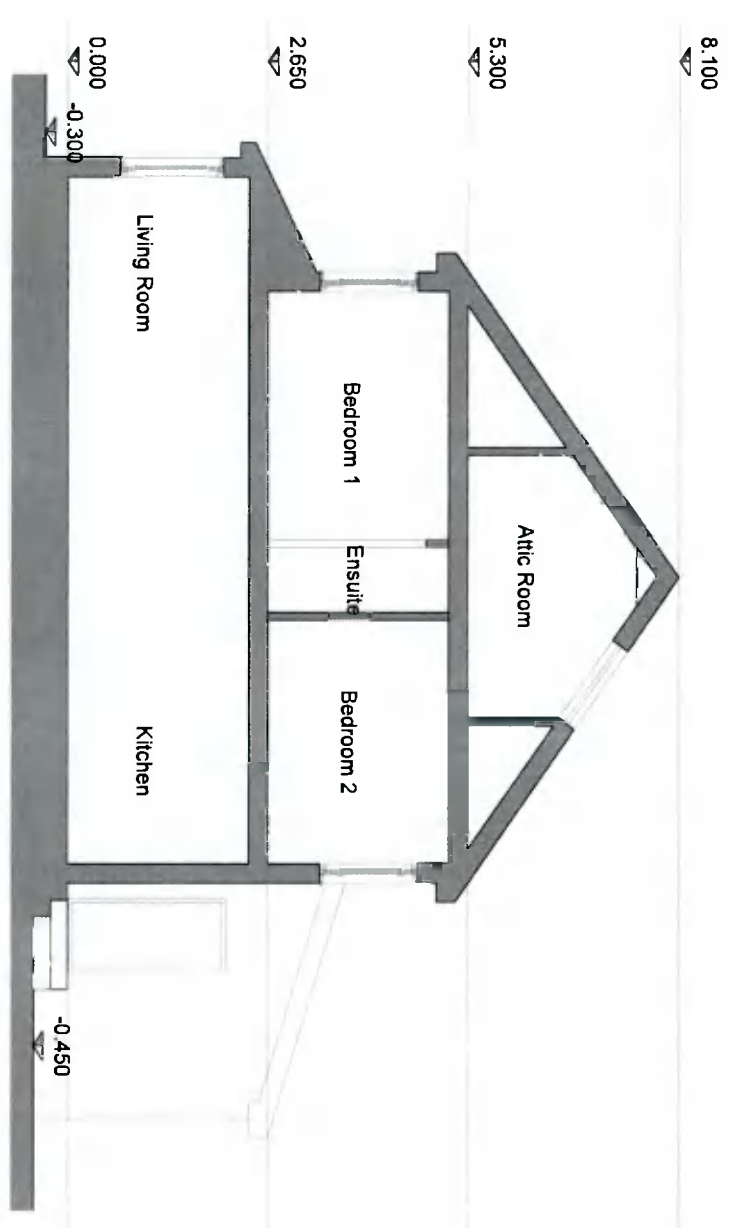

Existing Section A - A  
SCALE 1:100



Contiguous Existing Front Elevation  
SCALE 1:200

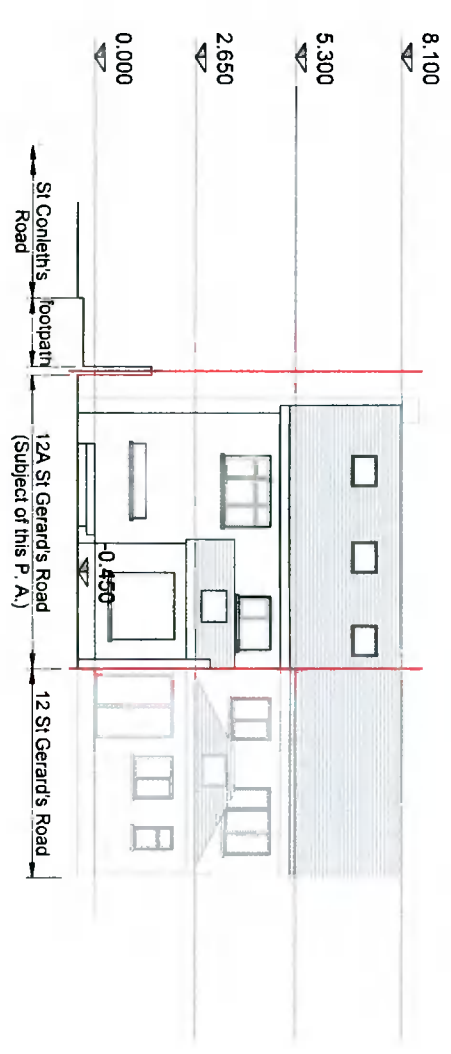

Contiguous Existing Rear Elevation  
SCALE 1:200

- Legend**
- Site Boundary
  - Indicates Proposed Works
  - Existing Walls
  - Proposed Walls

0	18/05/22	Issued for Planning	HH
Rev	Date	Description	By

**HH Draughting**

119 Malodon Green  
Dundrum,  
D18 AC08  
Tel: +353 (0) 864272000  
Email: [info@hhdraughting.com](mailto:info@hhdraughting.com)  
www: [www.hhdraughting.com](http://www.hhdraughting.com)

CLIENT  
Eve McCartney & Stephen Hayes

PROJ NO  
12A St Gerard's Road, Whitehall,  
Dublin 12, D12 FH01

DRAWING TITLE		EXISTING SECTIONS AND ELEVATIONS	
DATE	SCALE	DATE	SCALE
20-05	1:100	PP-04	1:200
REV	DATE	REV	DATE
0		0	

© Copyright. The drawing and design is copyright and is the property of Haydn Hurter. Do not scale. Use figured dimensions only.