



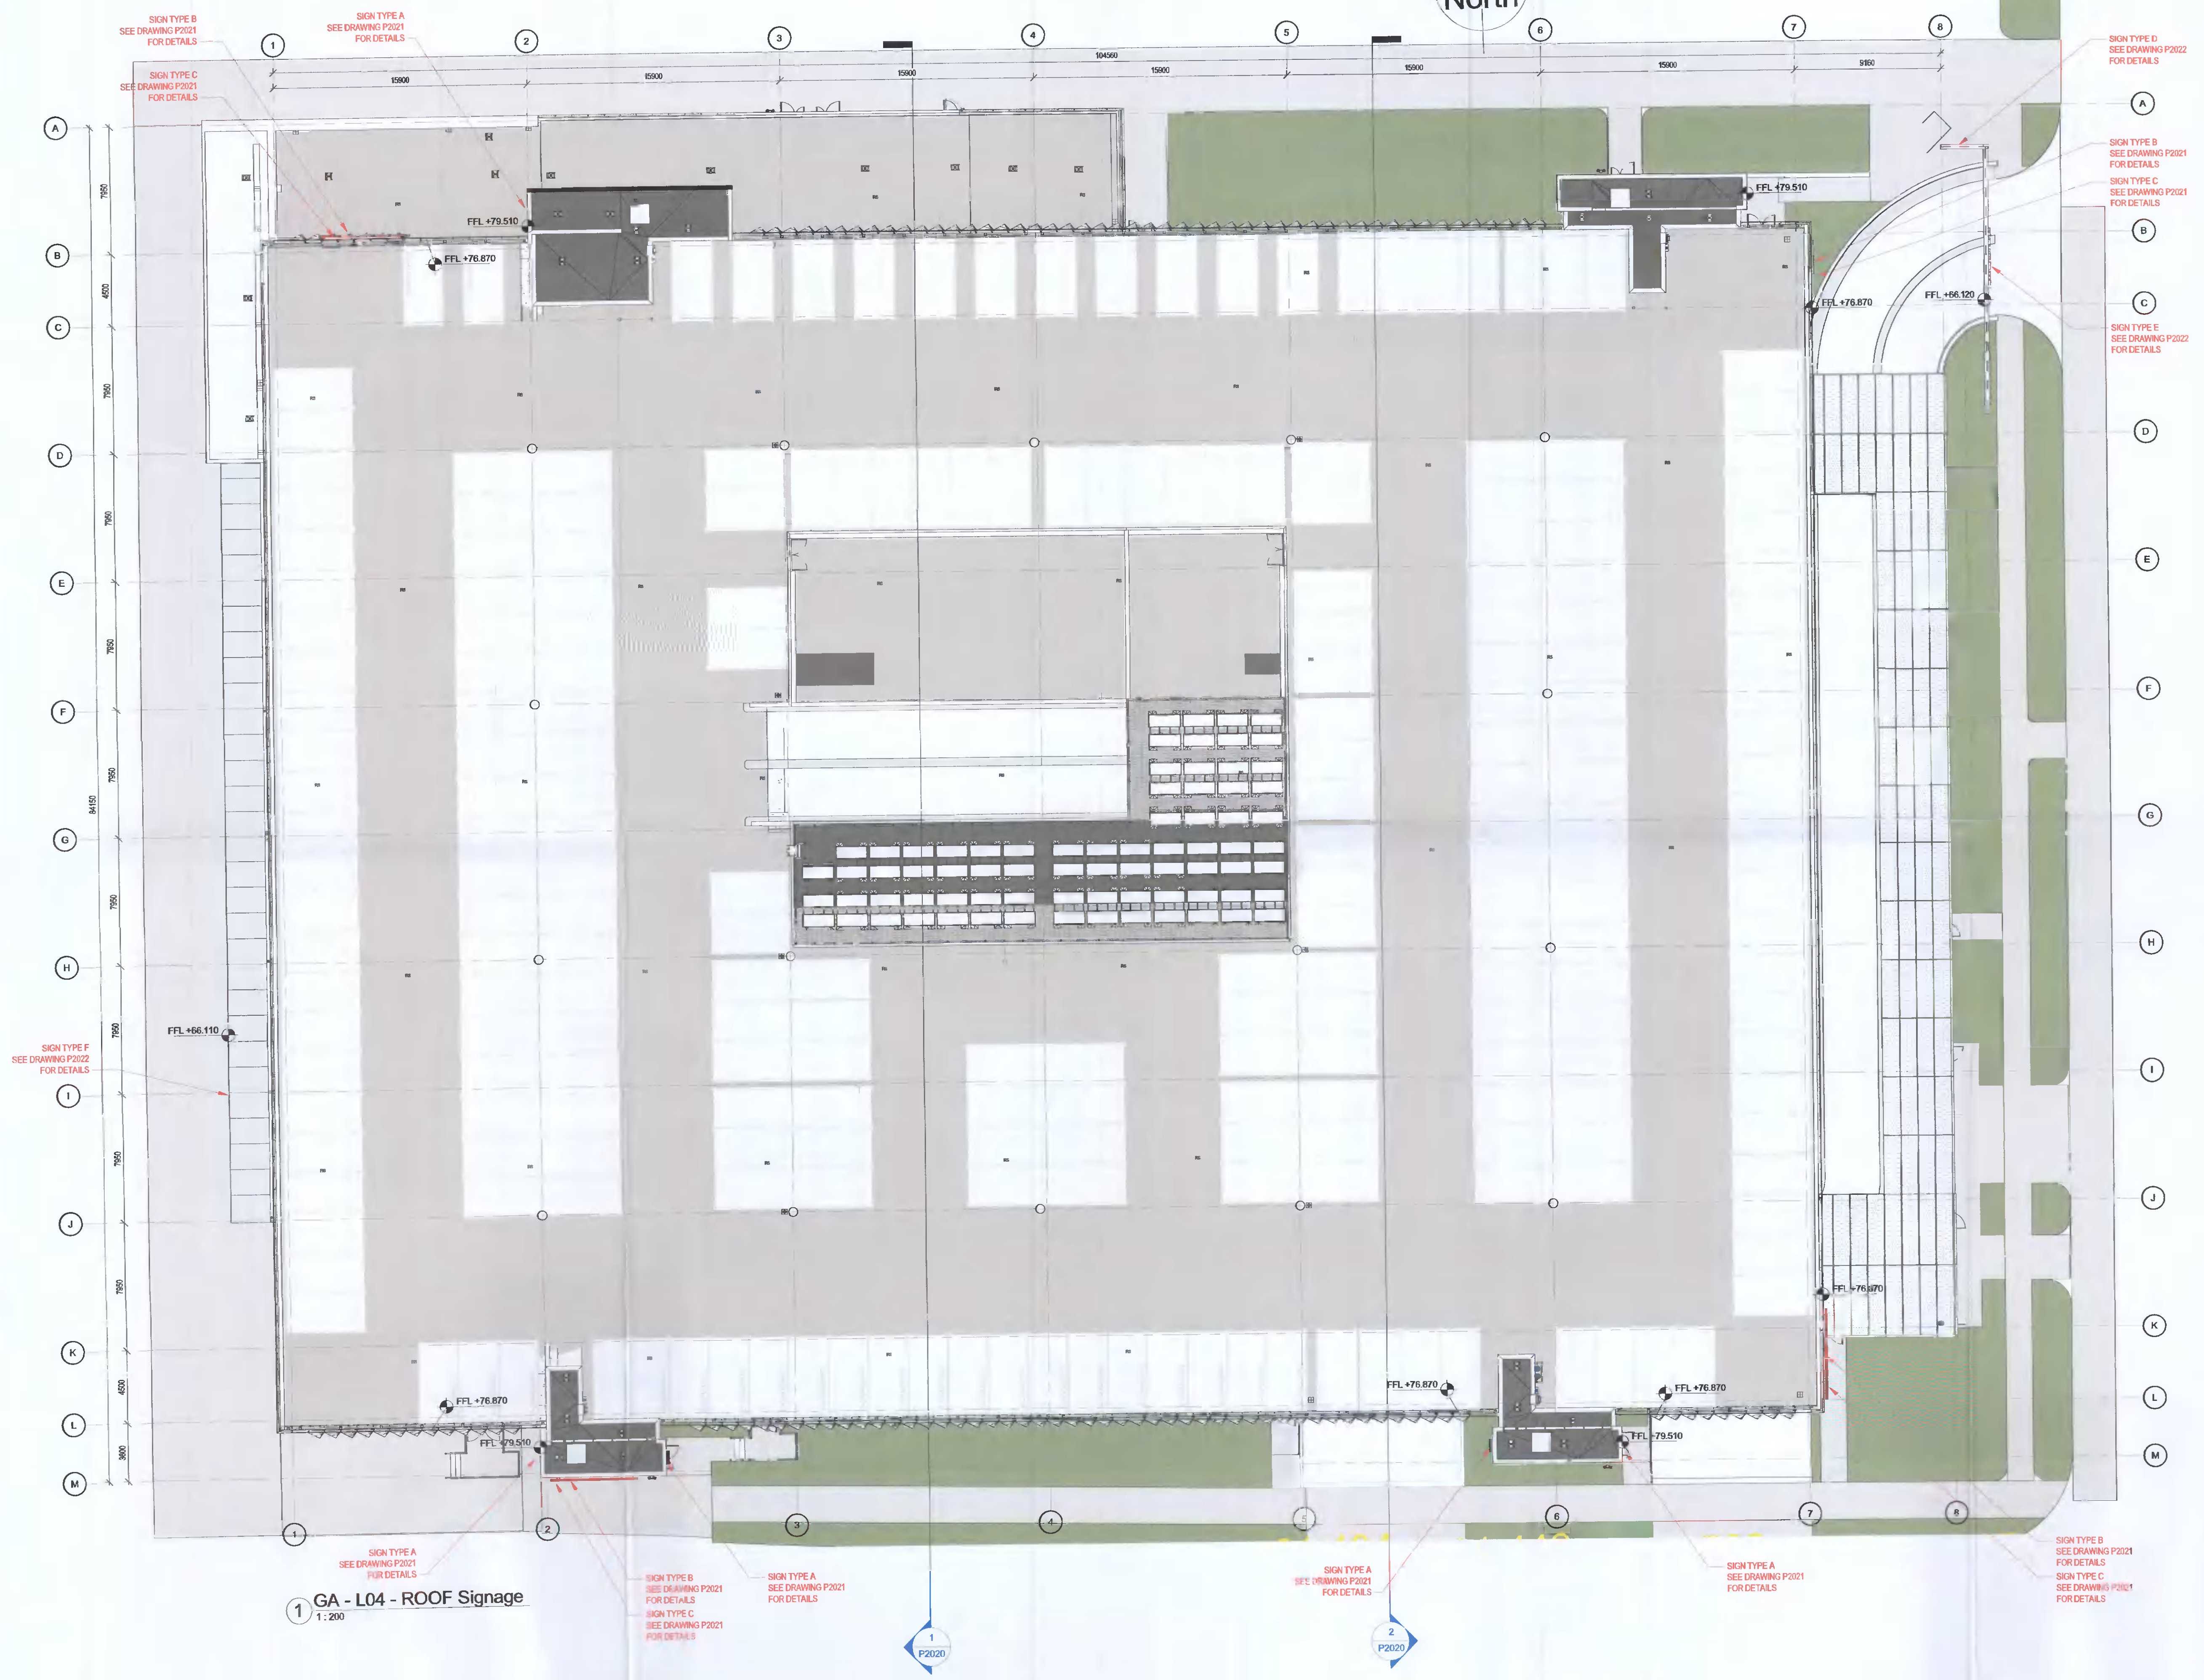

ALL DIMENSIONS TO BE CHECKED ON SITE  
NO DIMENSIONS TO BE SCALED FROM THIS DRAWING  
DRAWING IS TO BE READ IN CONJUNCTION WITH RELEVANT CONSULTANTS DRAWINGS

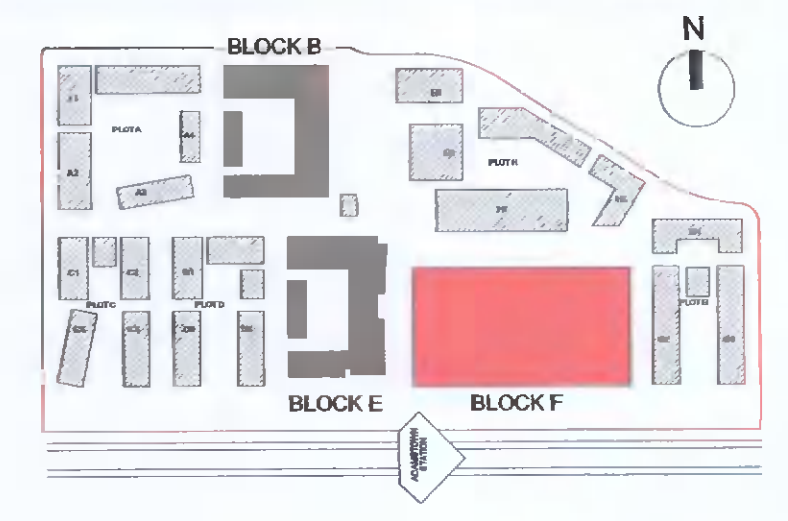

REV	DATE	DESCRIPTION	BW	CKH	DRN
P01	16/05/2022	ISSUED FOR PLANNING APPROVAL			

STATUS CODE DESCRIPTION  
**ISSUED FOR PLANNING APPROVAL**

CLIENT  
Quintain Developments Ireland Limited

PROJECT  
Adamstown Station District Centre Block F

DRAWING  
Block F GA Roof Plan - Signage

PROJECT NUMBER: 950746  
DATE: 05/06/22

SCALE: A1: 1:200  
DRAWN/CHECKED: Author/Checker

REVISION: P01  
DRAWING NUMBER: ADC-HJL-F-04-DR-A-P2018  
STATUS CODE: A1

**Henry J Lyons**

Architecture + Interiors  
henryjlyons.com  
+353 1 888 3333  
info@henryjlyons.com  
51.54 Pearse Street  
Dublin D02 K466