


1 South-East Elevation
1 : 100

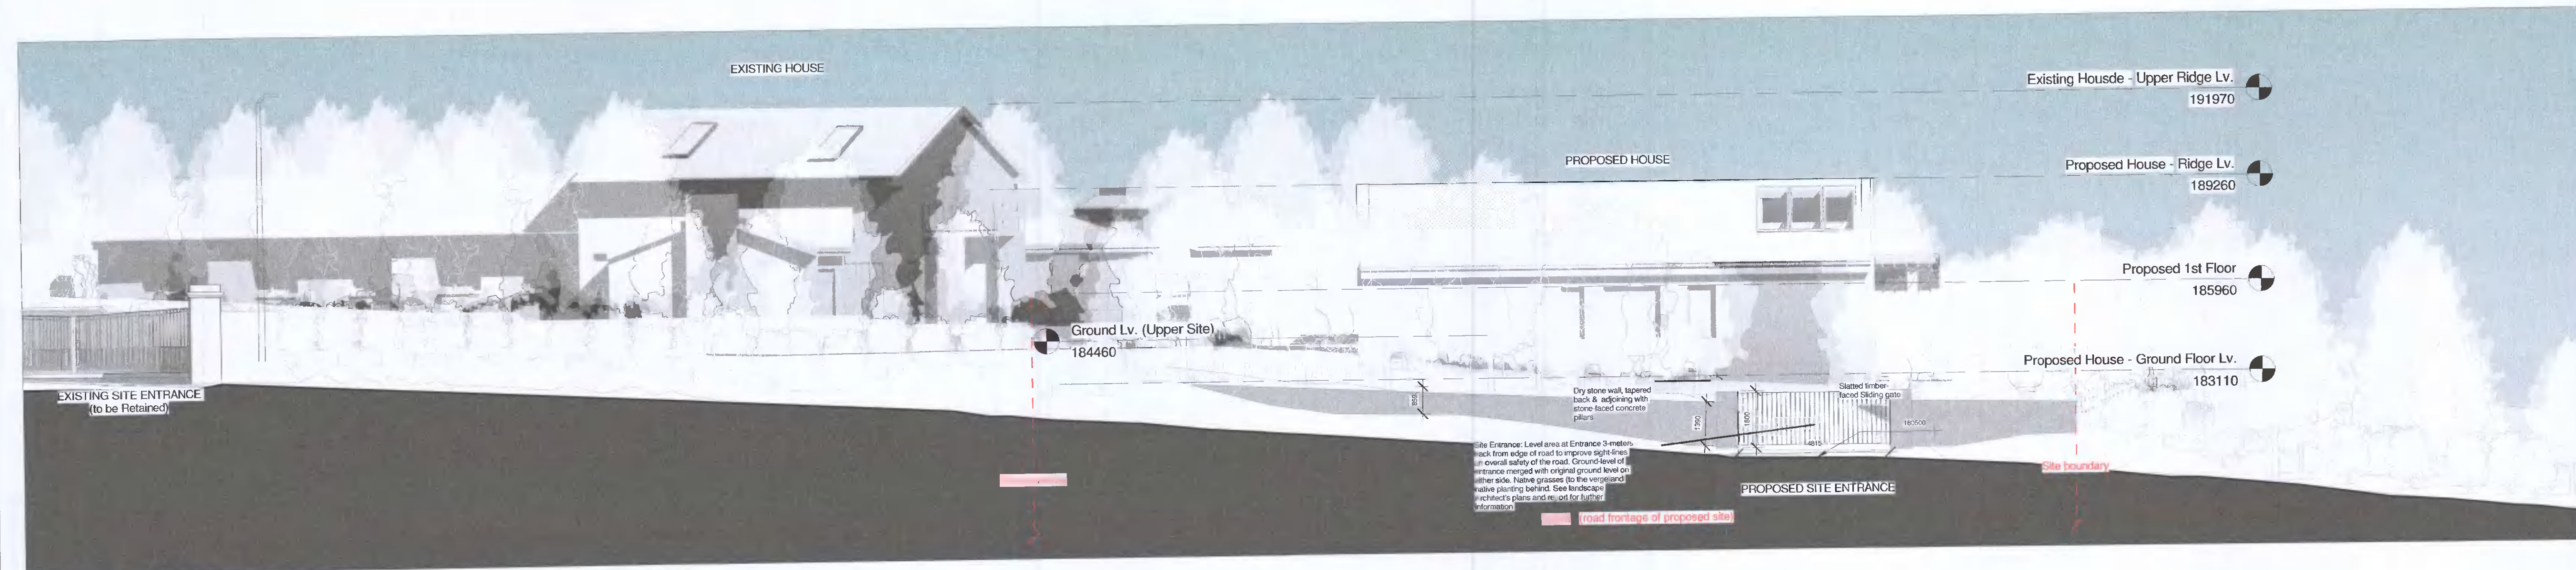

2 Roadside Elevation - Proposed Gate & boundary
1 : 100

d x b Dublin + London contact@dxb.ie	Seosamh O Muircheartaigh ARB / RIBA DXB 41 Nutgrove Park Farranboley Dublin D14 X625
---	--

Project	SKCR, New-build House
Address	Craugh Lane, Rathlarnham, D16 H294
Client	Sarah-Jane Kearney
Drawn By	Seosamh O Muircheartaigh
Date	11-04-2022

Status	Planning Application
Scale	1 : 100 @A1
Drawing	Proposed Southeast & Roadside Elevations
drawing number	301