


**MAIN HOUSE; FRONT ELEVATION**

Scale 1:100

Existing front elevation to public road (Palmerstown Ave)

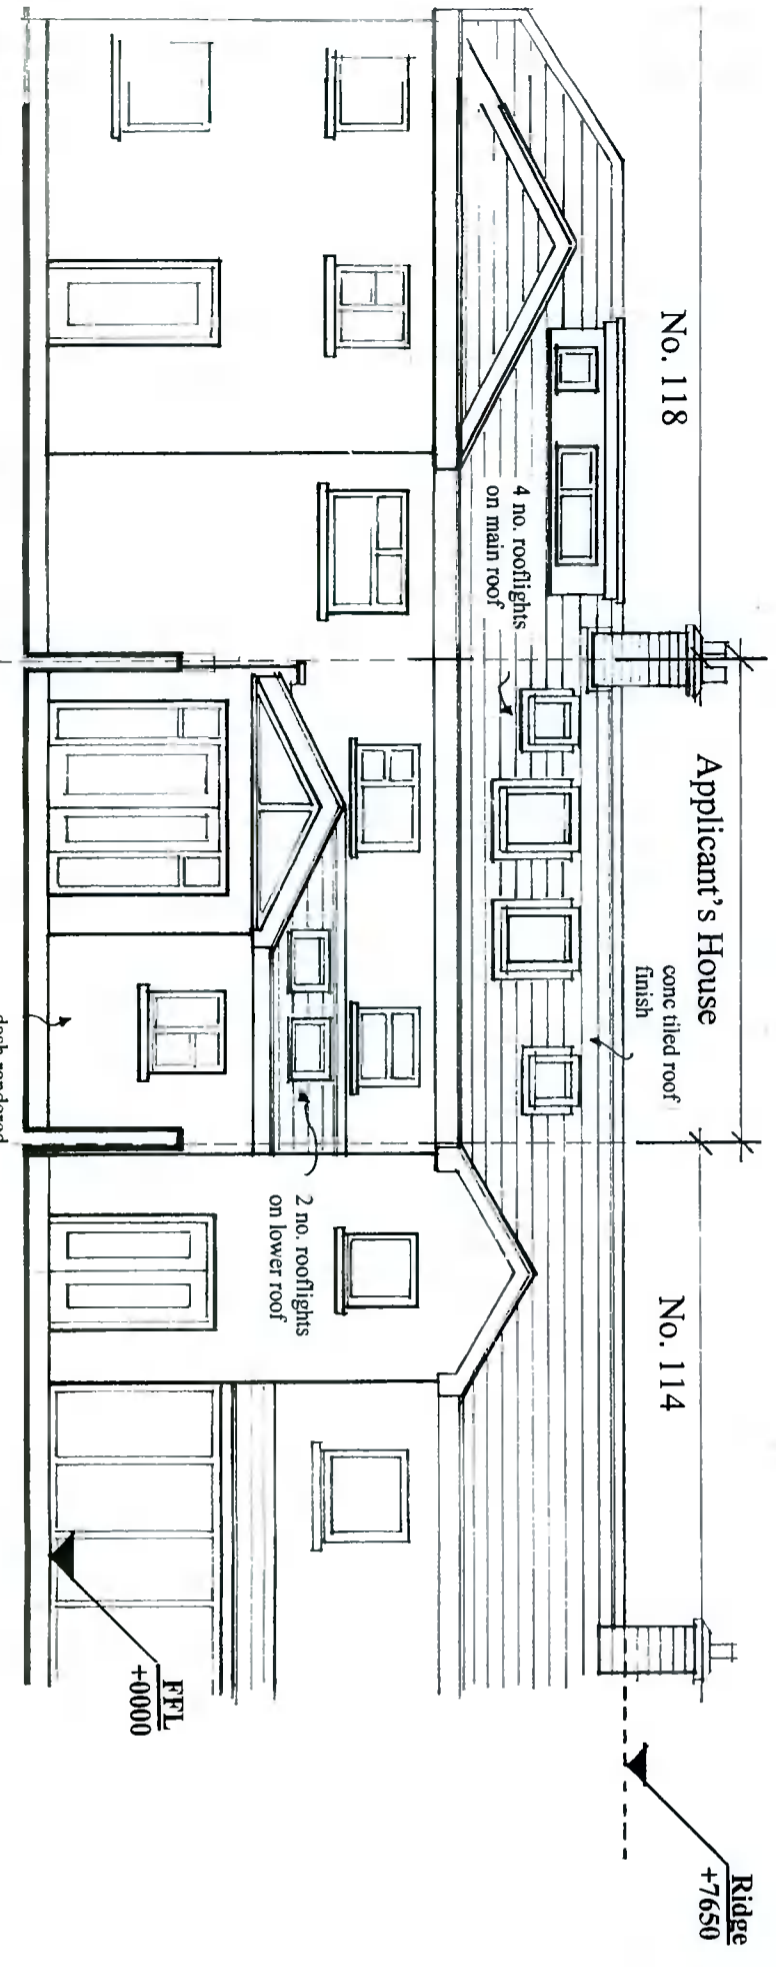

**MAIN HOUSE; REAR ELEVATION**

Scale 1:100

Facing rear garden

**Main House**  
Existing front & Rear elevations

<b>ANTHONY O'BEIRNE &amp; ASSOCIATES</b>			
Architects & Planning Consultants			
Unit 7, Jamestown Industrial Centre, Dublin 8.			
Client:	Ciaran Sweeney		
Site:	116 Palmerstown Ave.		
Date:	May 2022	Drawn:	TOB
		Scale:	1:100
Drawing No.	202204/04		