


Planning drawings only insufficient information for construction

**Legend**

- Site Boundary
- Indicates Proposed Works
- Existing Walls
- Proposed Walls

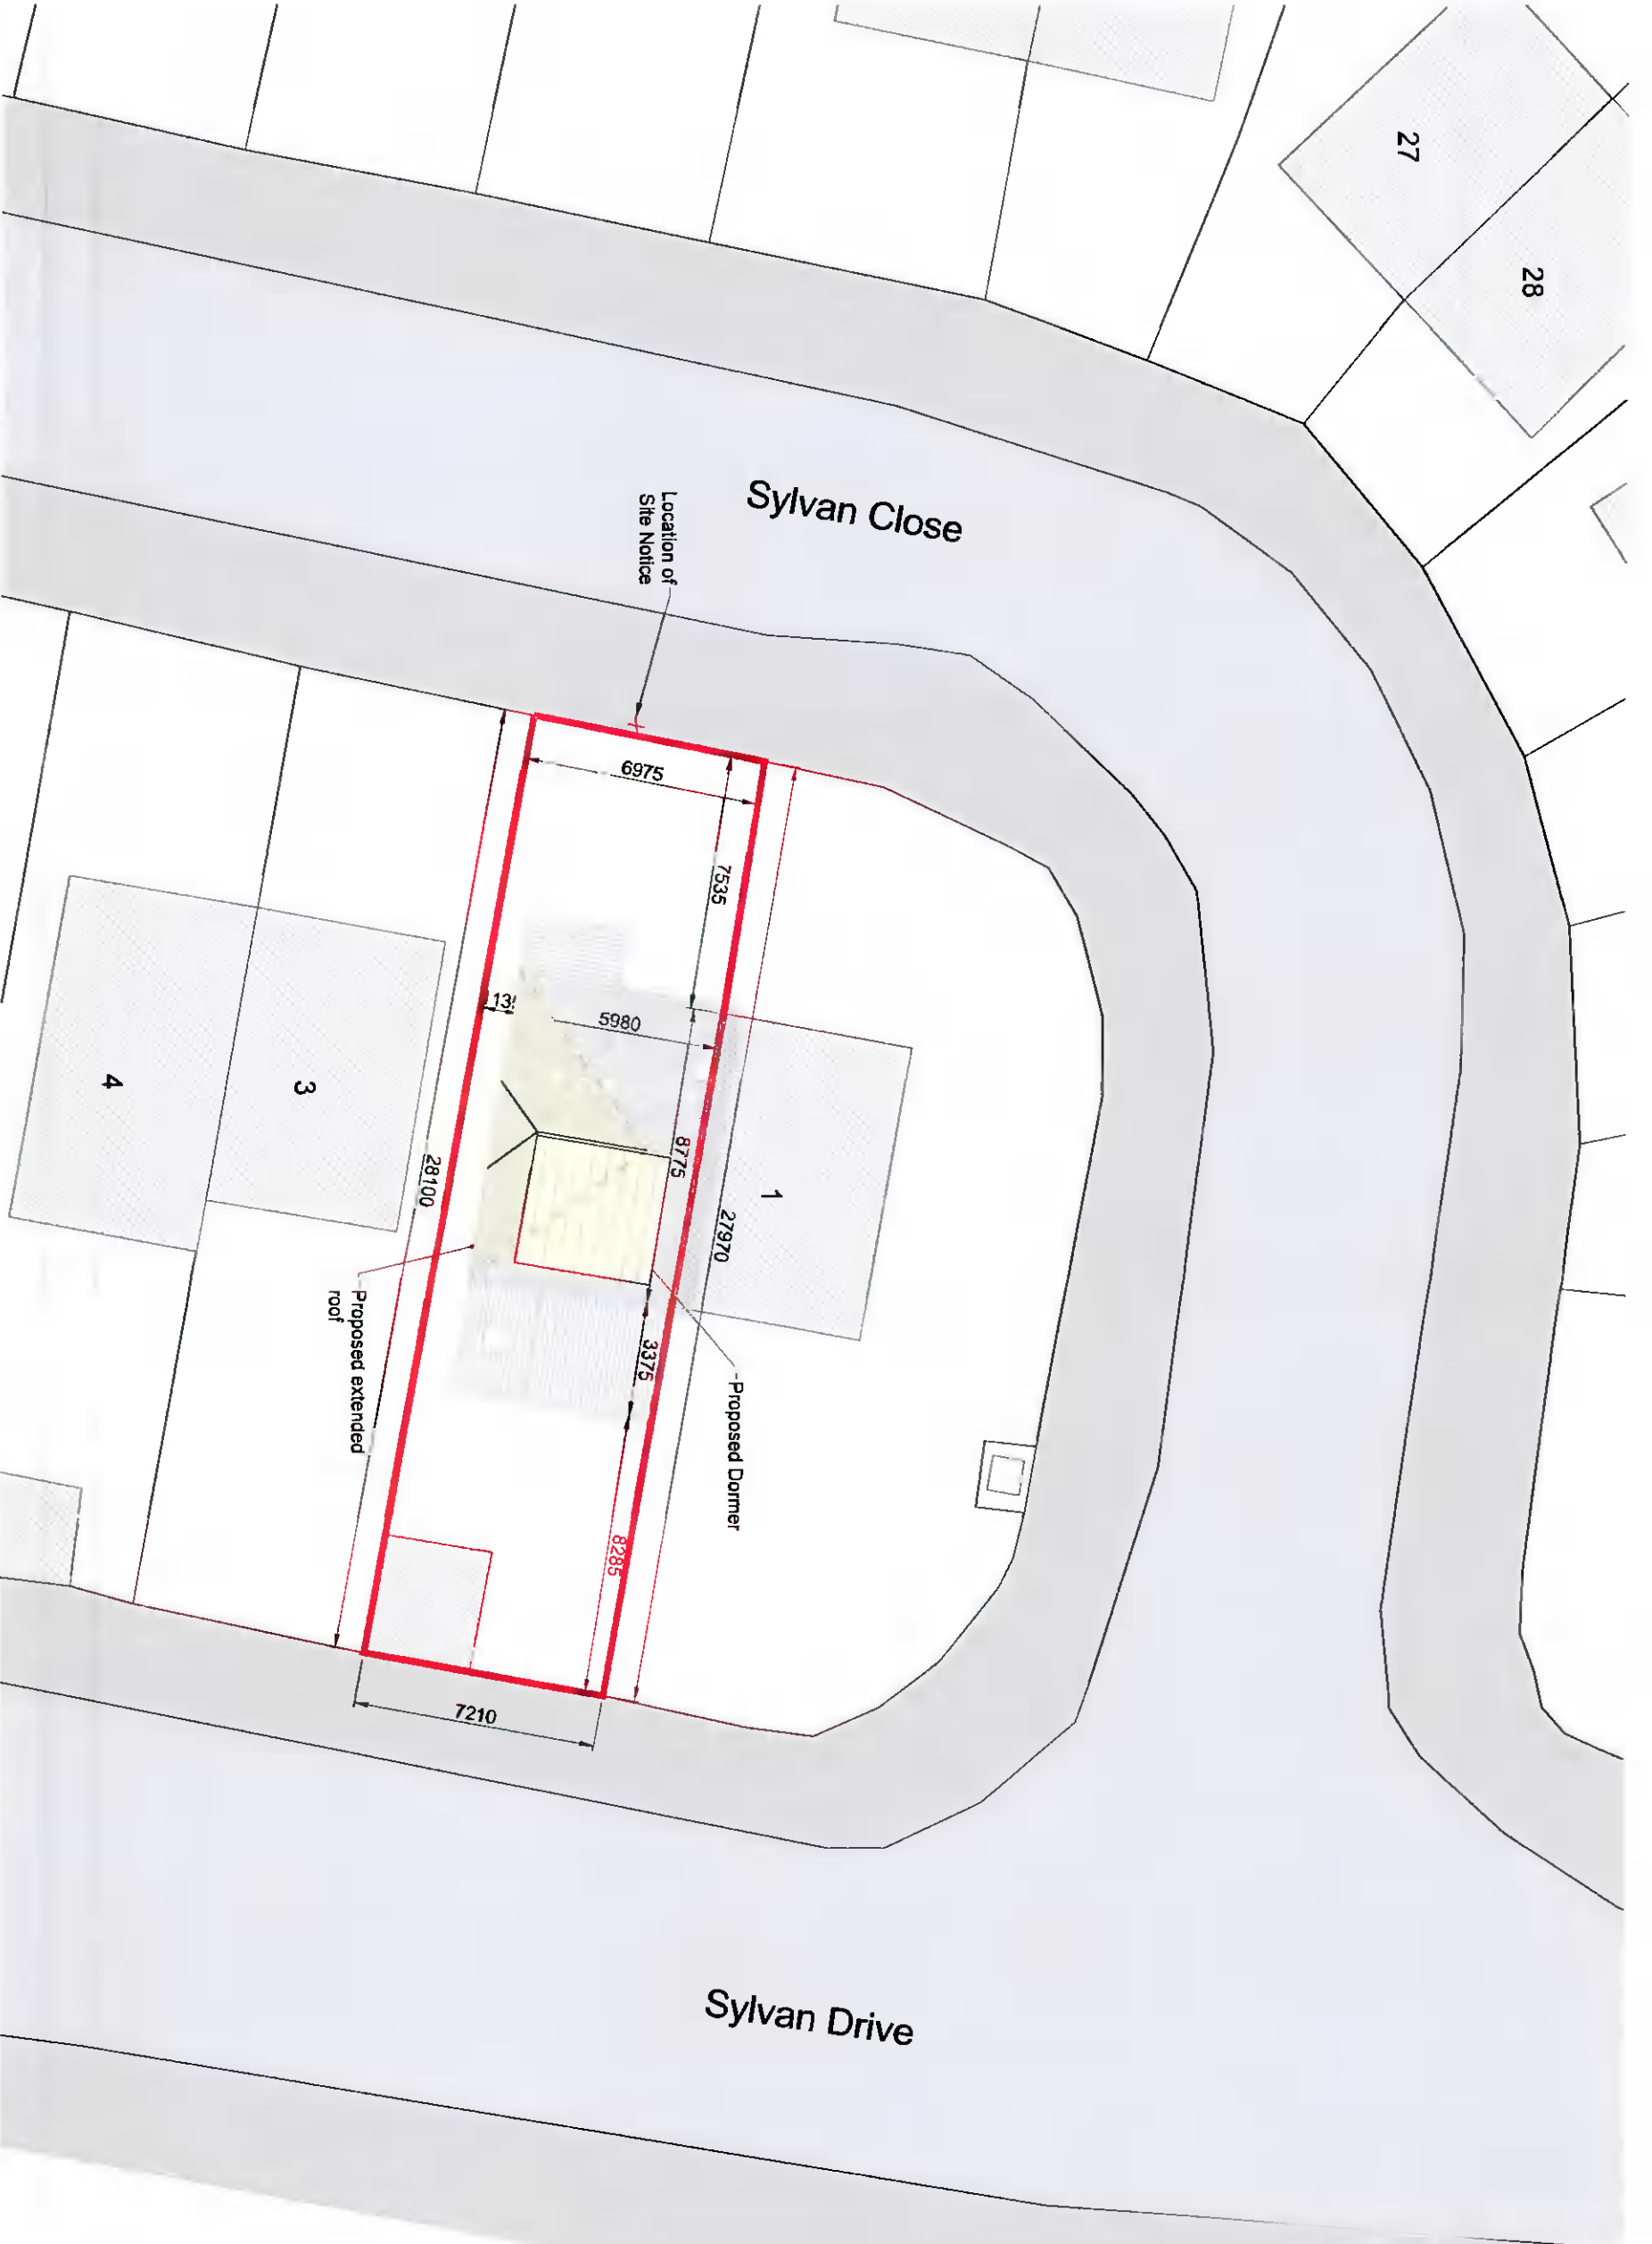

**Proposed Site Plan**

SCALE 1:200



1	108.06.22	Additional Information	HH
0	07.04.22	Issued for Planning	HH
Rev	Date	Description	By

**Additional Information**

**HH Draughting**  
 118 Malton Drive,  
 Drogheda,  
 Co. DU,  
 Ireland.  
 Tel: +353 (0) 86242009  
 Email: info@hhdraughting.com  
 www.hhdraughting.com

**CLIENT**  
 Clara Doyle and Claran Griffin

**PROJECT**  
 2 Sylvan Close, Kingswood Heights,  
 Dublin 24, D24 WYV2

**DRAWING TITLE**  
 Proposed Site Plan

Drawn By: HH	Date: 07.04.22	Scale: 1:200	Sheet: A3
Rev: 1	20-04	PP-02	1

© Copyright. This drawing and design is copyright and is the property of Hayden Hurter. Do not scale. Use figured dimensions only.