




Planning drawings only insufficient information for construction.

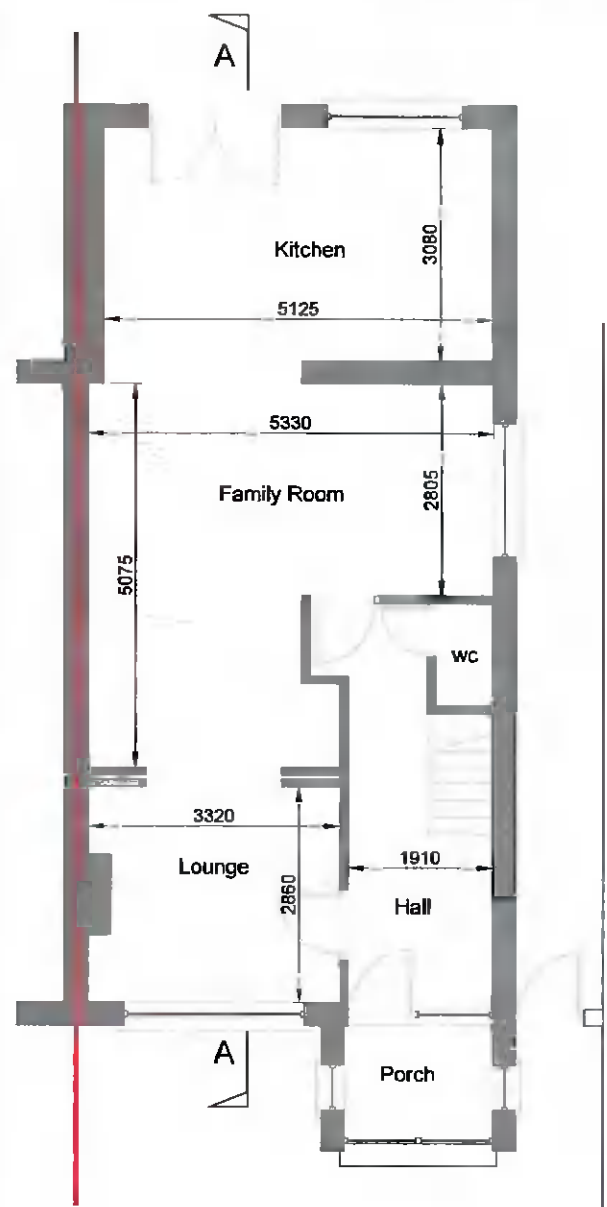


Ground Floor Plan (No Change)
SCALE 1:100

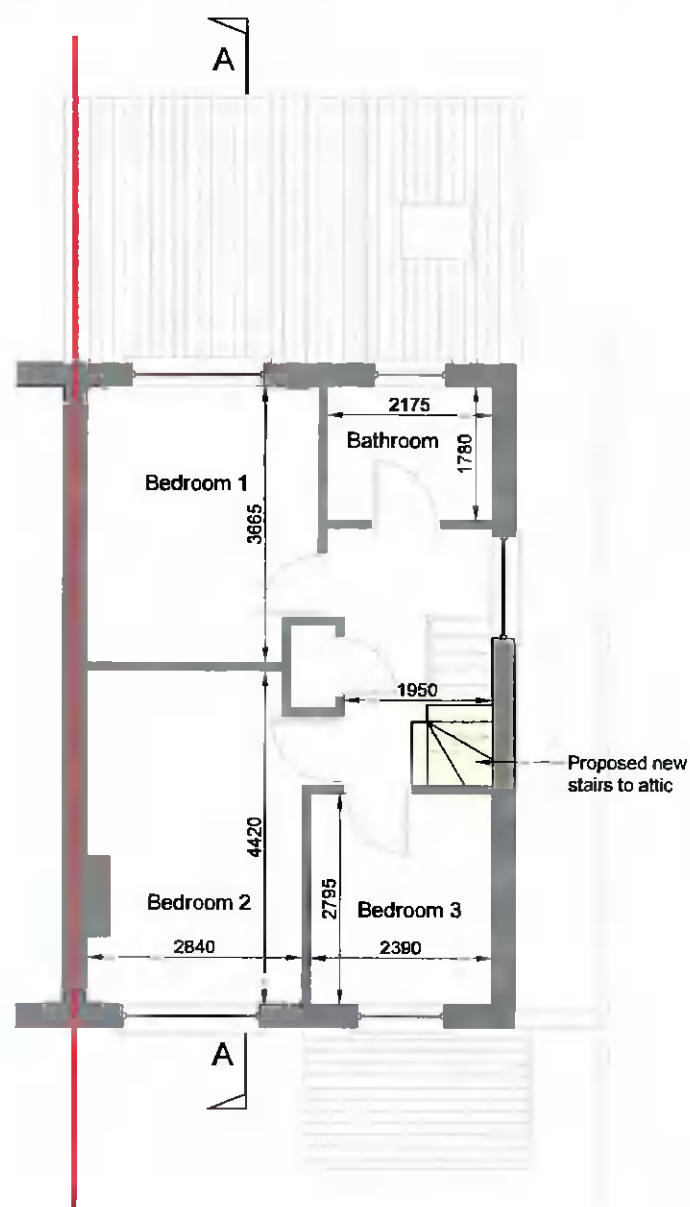

Proposed First Floor Plan
SCALE 1:100

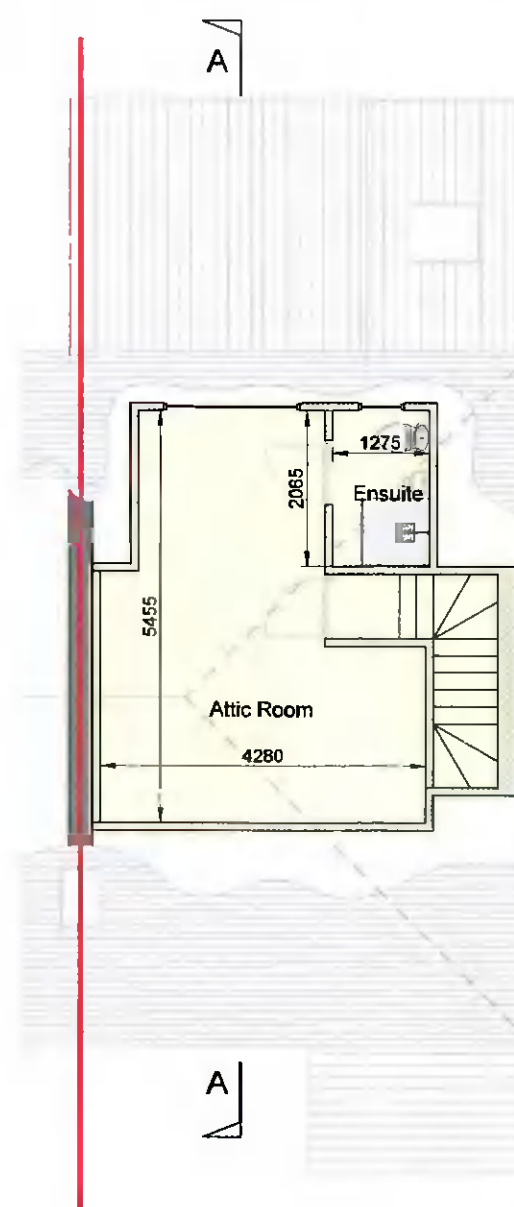

Proposed Attic Plan
SCALE 1:100

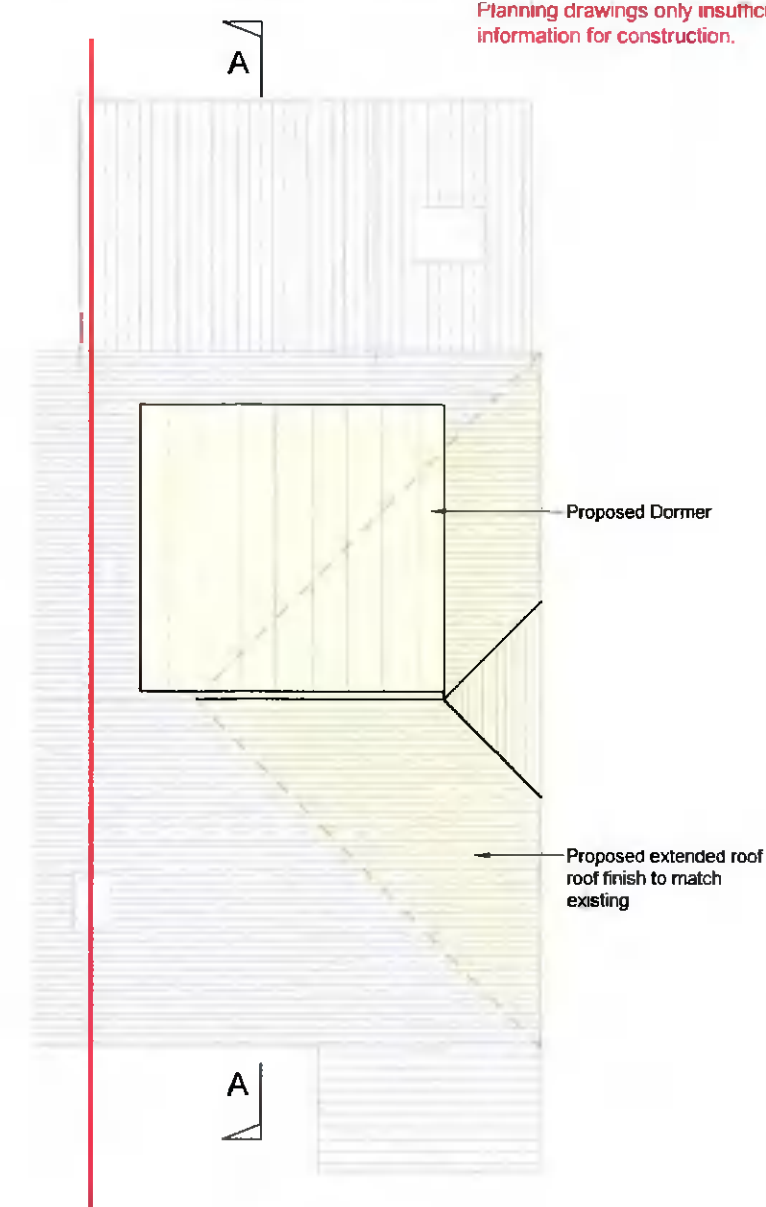

Proposed Roof Plan
SCALE 1:100

Legend

- Site Boundary
- Indicates Proposed Works
- Existing Walls
- Proposed Walls

1	08.06.22	Additional Information	HH
0	07.04.22	Issued for Planning	HH
Rev	Date	Amendments	by

DRAWING STATUS
Additional Information

HH Drafting
118 Meadow Grove,
Dundrum,
D18 A026
Tel: +353 (0) 8594 7008
Email: hhdrafting@hhdrafting.ie
www.hhdrafting.ie

CLIENT
Ciara Doyle and Ciarán Griffin

PROJECT
2 Sylvan Close, Kingswood Heights,
Dublin 24, D24 WYY2

DRAWING TITLE
Proposed Plans

drawn by: HH	date: 2020	scale: 1:100	shf: A3
job no: 20-04	drawn by: PP-05	date: 1	rev: 1

© Copyright. This drawing and design is copyright and is the property of HH Drafting. Do not scale. Use typed dimensions only.