




Planning drawings only insufficient information for construction.

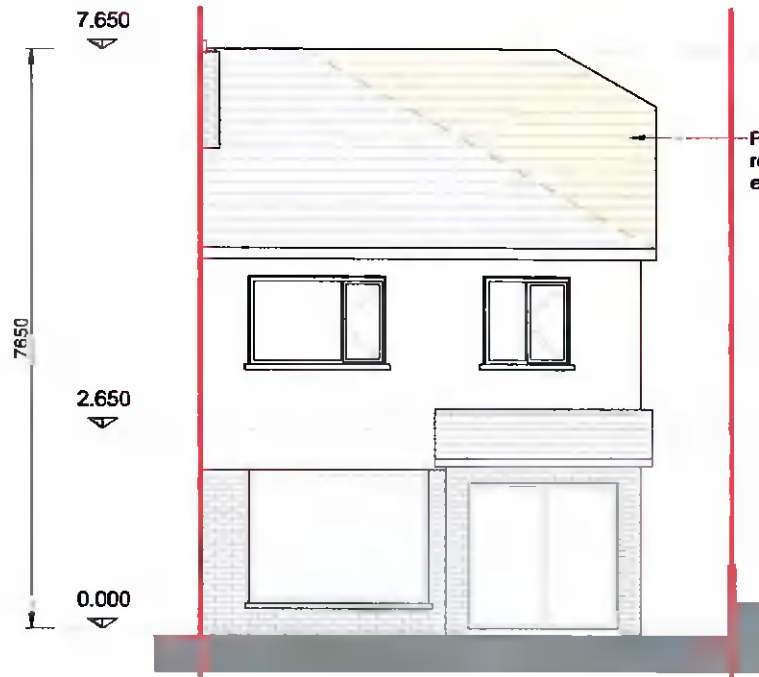


**Proposed Existing Front Elevation**  
SCALE 1:100

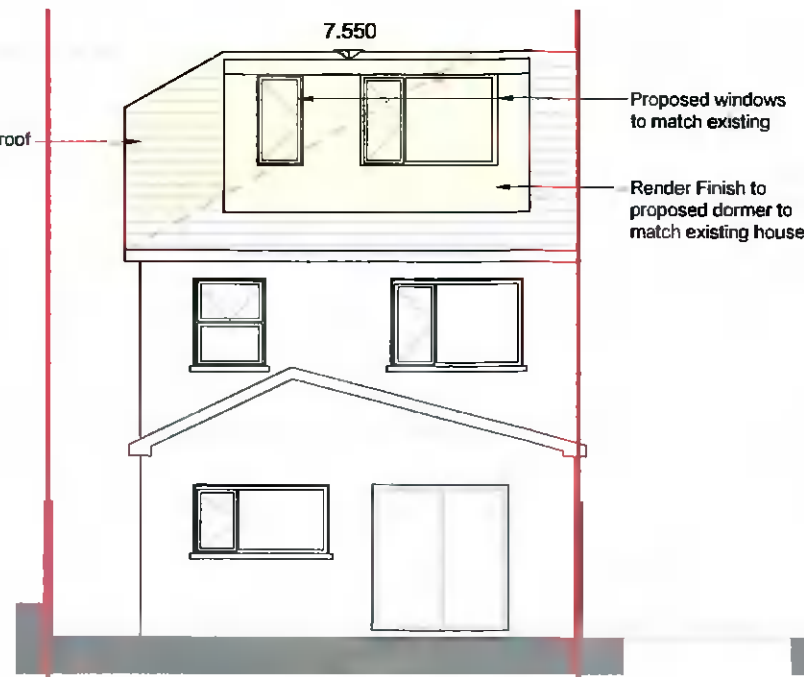

**Proposed Rear Elevation**  
SCALE 1:100

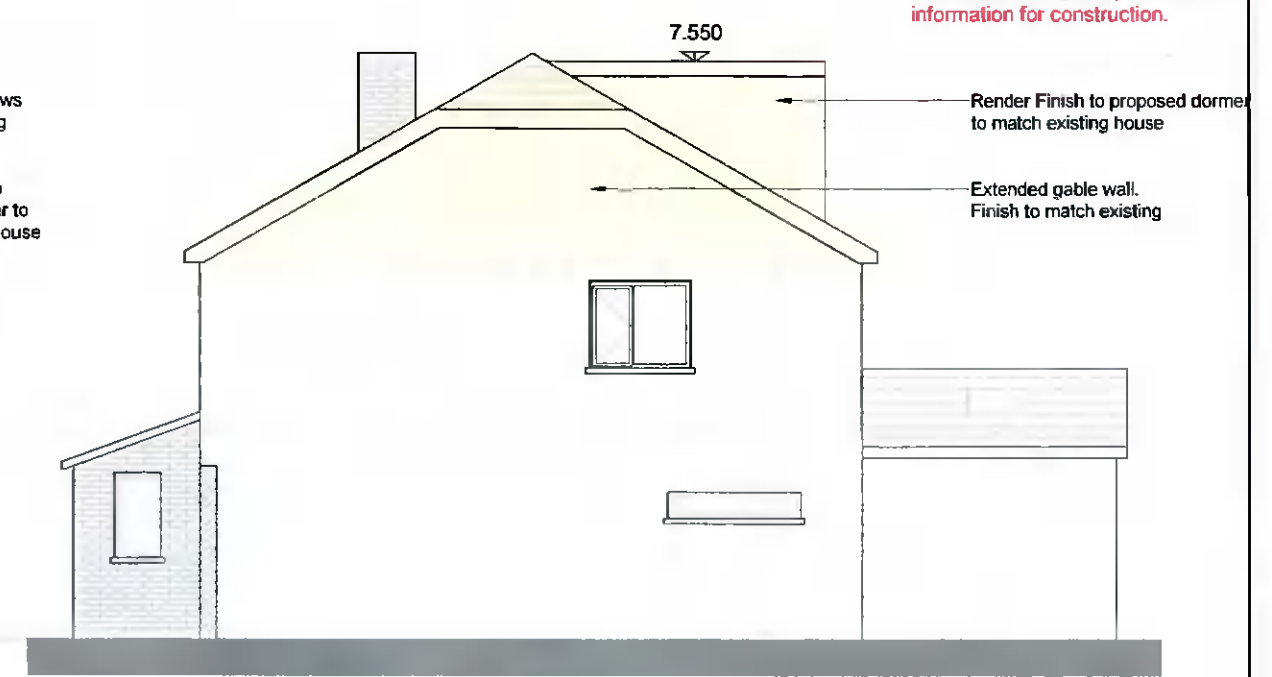


**Proposed Side Elevation**  
SCALE 1:100

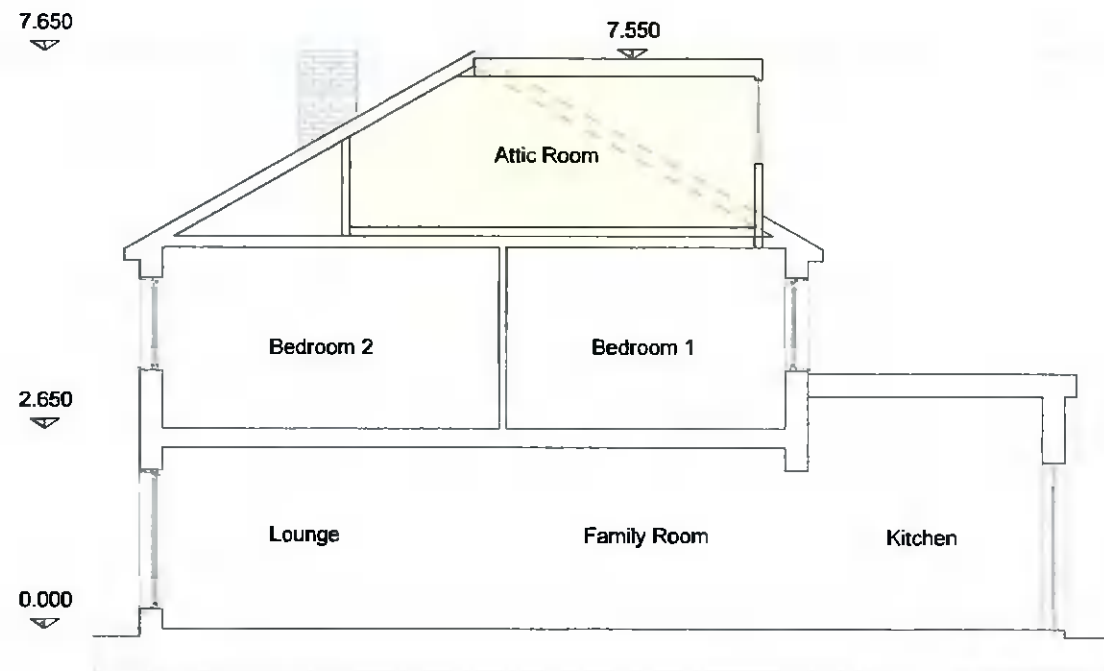

**Proposed Section A - A**  
SCALE 1:100



**Contiguous Proposed Front Elevation**  
SCALE 1:200

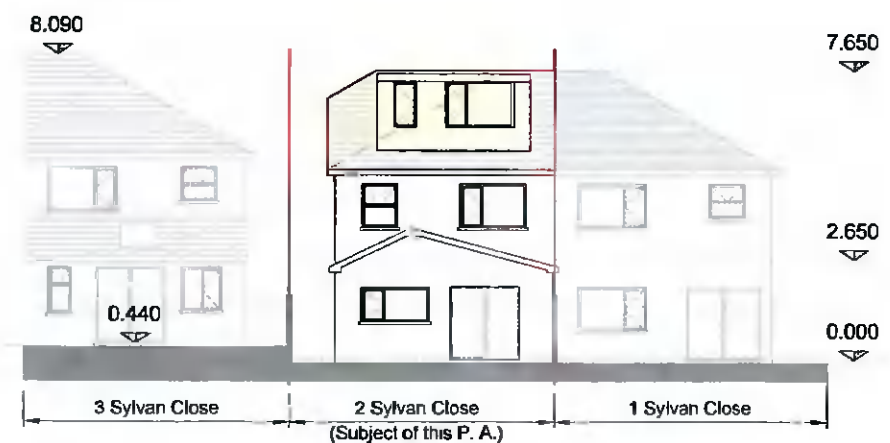

**Contiguous Proposed Rear Elevation**  
SCALE 1:200

**Legend**

- Site Boundary —
- Indicates Proposed Works —
- Existing Walls
- Proposed Walls

Rev	Date	Amendments	by
1	09.06.22	Additional Information	HH
0	07.04.22	Issued for Planning	HH

DRAWING STATUS  
**Additional Information**

**HH Draughting**  
118 Meadow Grove,  
Dundrum,  
D18 AG26  
Tel: +353 (0) 868473006  
Email: hhd@hh.ie  
www.hhd.ie

CLIENT  
Ciara Doyle and Ciarán Griffin

PROJECT  
2 Sylvan Close, Kingswood Heights,  
Dublin 24, D24 WYY2

DRAWING TITLE  
Proposed Elevations and Section

drawn by	date	scale	sh: A3
HH	09.06.22	As Shown	
job no.	alg.no.	rev.	
20-04	PP-06	1	

© Copyright. The drawing and design is copyright and is the property of Height Master. Do not scale. Use paper dimensions only.