



NOTES
 All dimensions to be checked on site
 Do Not Scale From Drawing
 Discrepancies and omissions to be reported immediately to the architect.

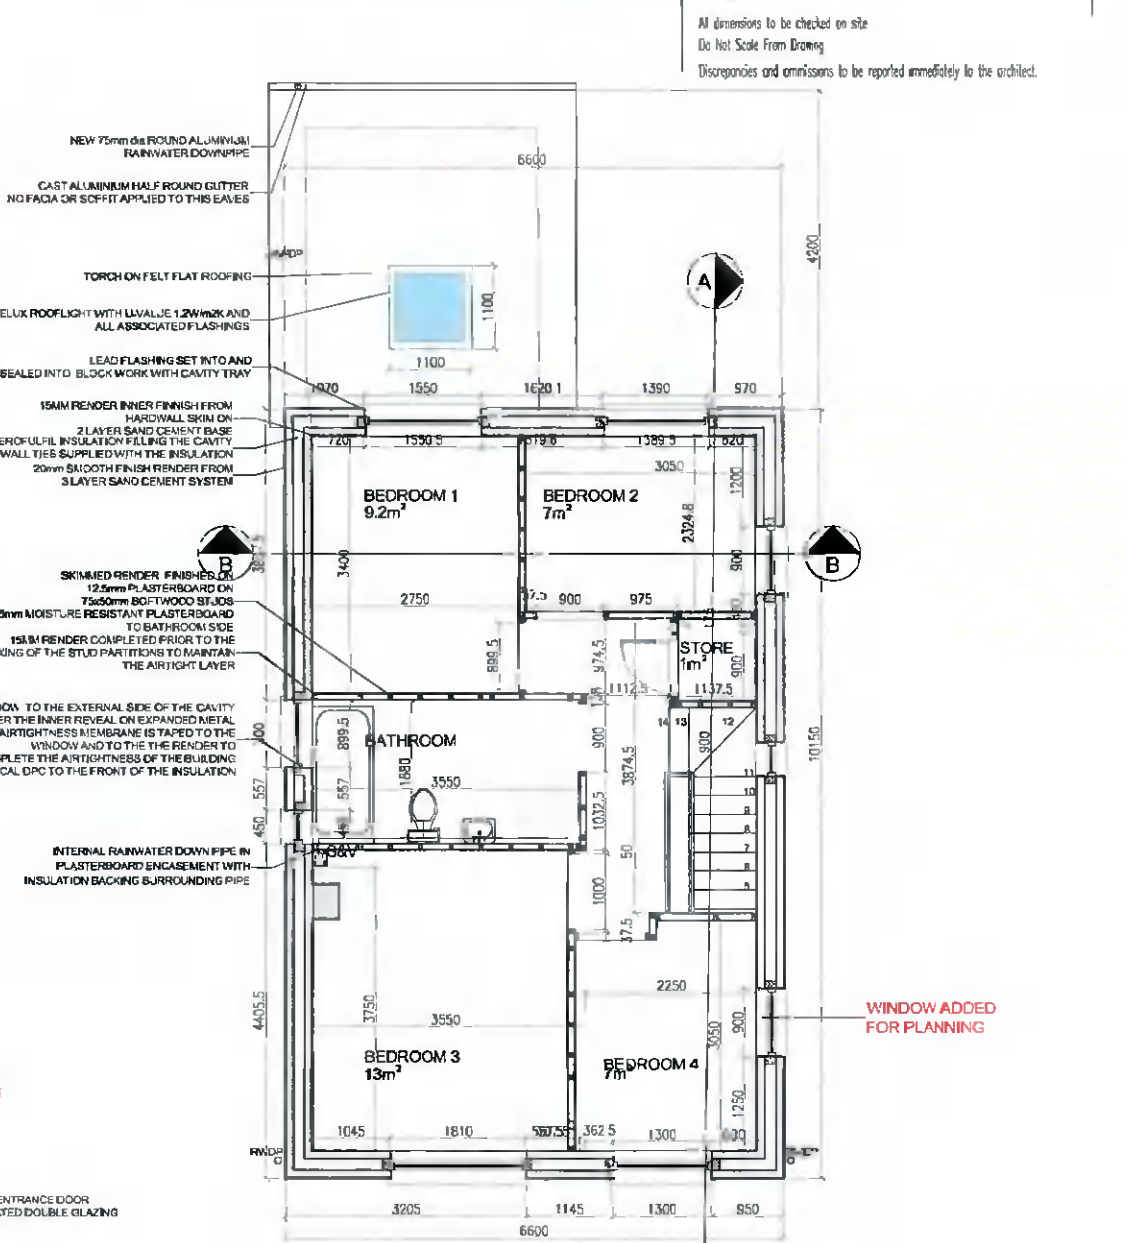

GROUND FLOOR PLAN

SCALE 1:100

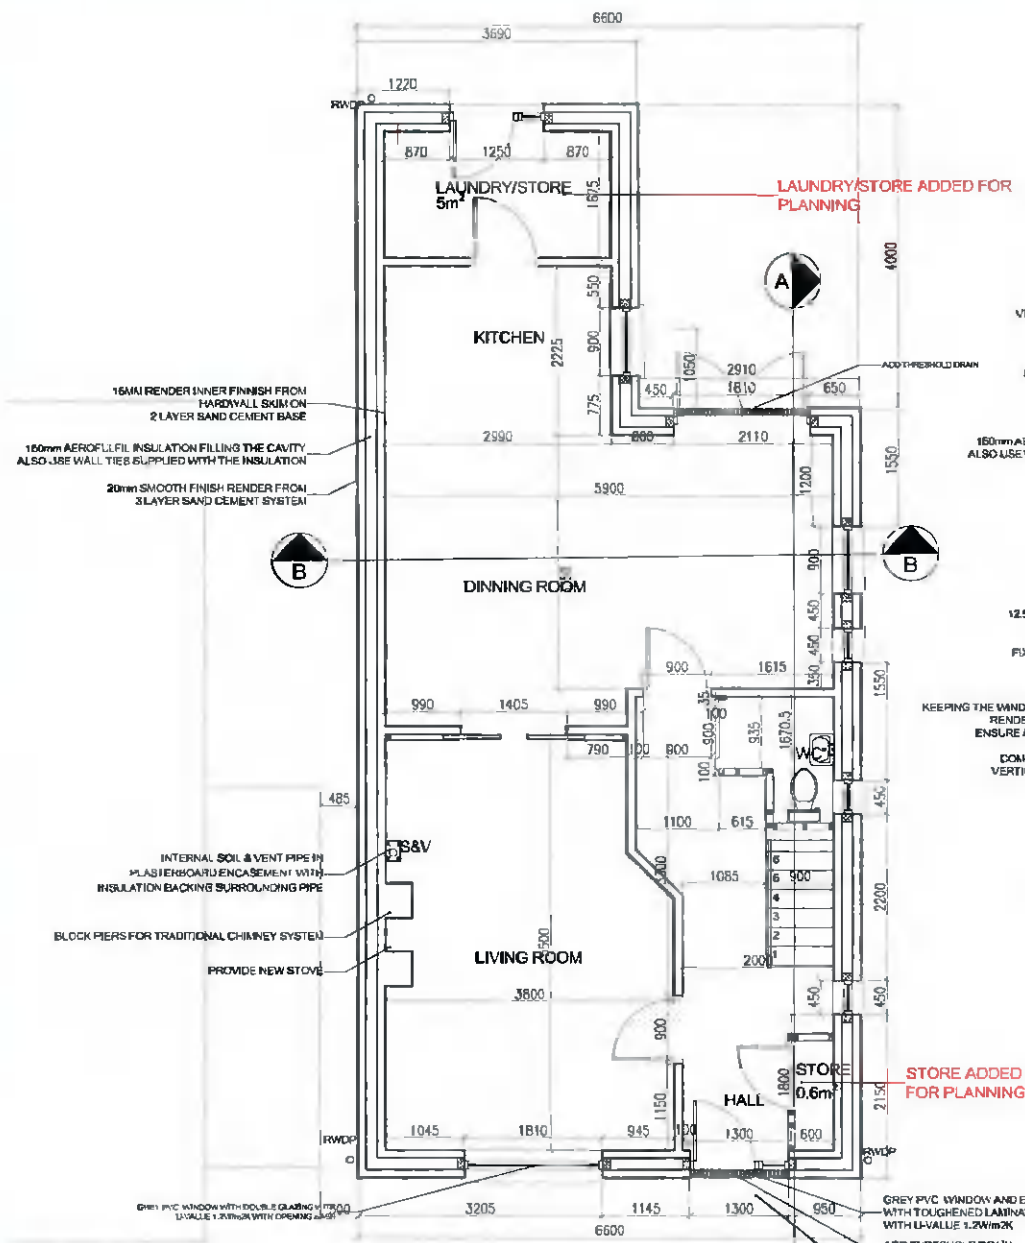

FIRST FLOOR PLAN

SCALE 1:100

NO	DATE	DESCRIPTION
B	07.02.22	PLANNING 3P
A	01.01.22	PLANNING
REV	DATE	DESCRIPTION
REVISIONS		

ban dubh building design
 Madeys Cross, Clontarf, Co. Dub.
 Tel: 0870688577 Email: ban@dubhbuildingdesign.com

PROJECT
 NEW DWELLING,
 Niall Murphy, Dublin

DRAWING		DRAWING NO & REV	
GROUND FLOOR PLAN		04	
DATE: 20.08.2018	DRAWN BY: TD	SERIES: 700	
SCALE: 1:100	JOINED: 12.18		