



**NOTES**  
 All dimensions to be checked on site.  
 Do Not Scale From Drawing.  
 Discrepancies and omissions to be reported immediately to the architect.

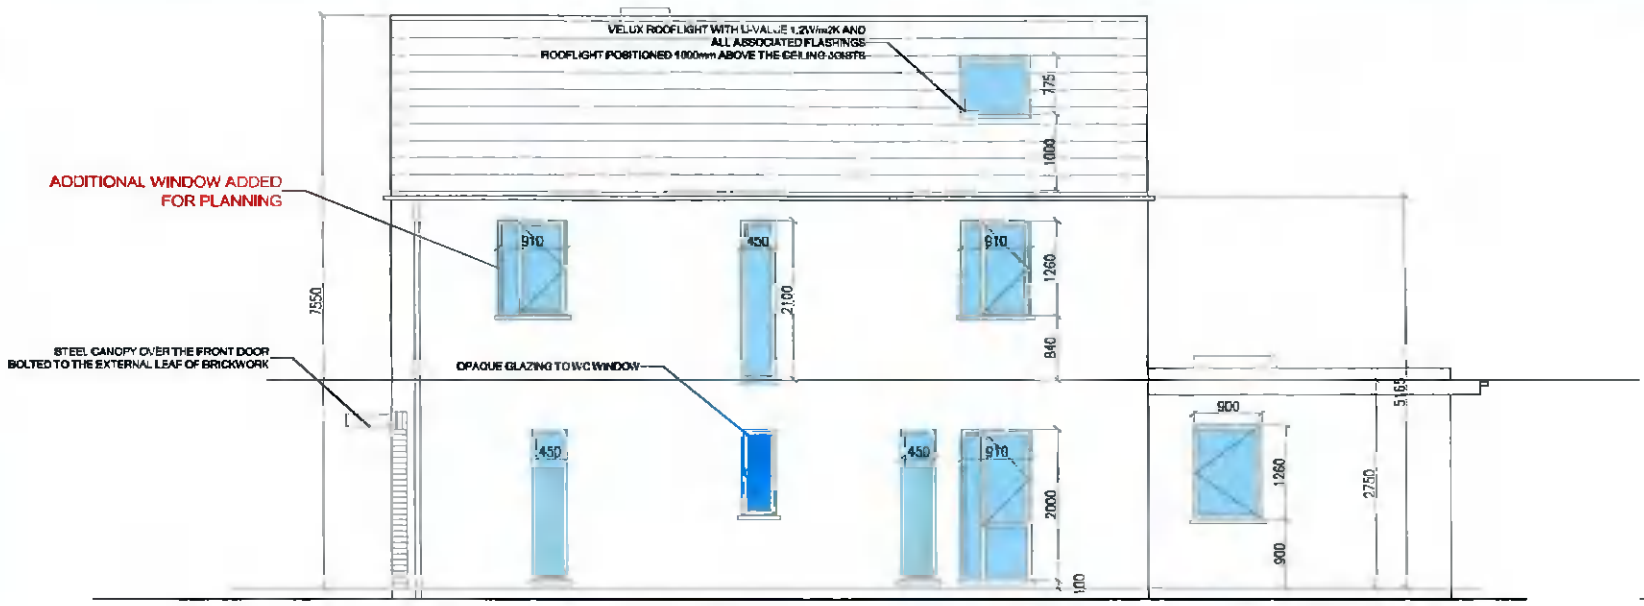

**SOUTH ELEVATION**  
 SCALE 1:100

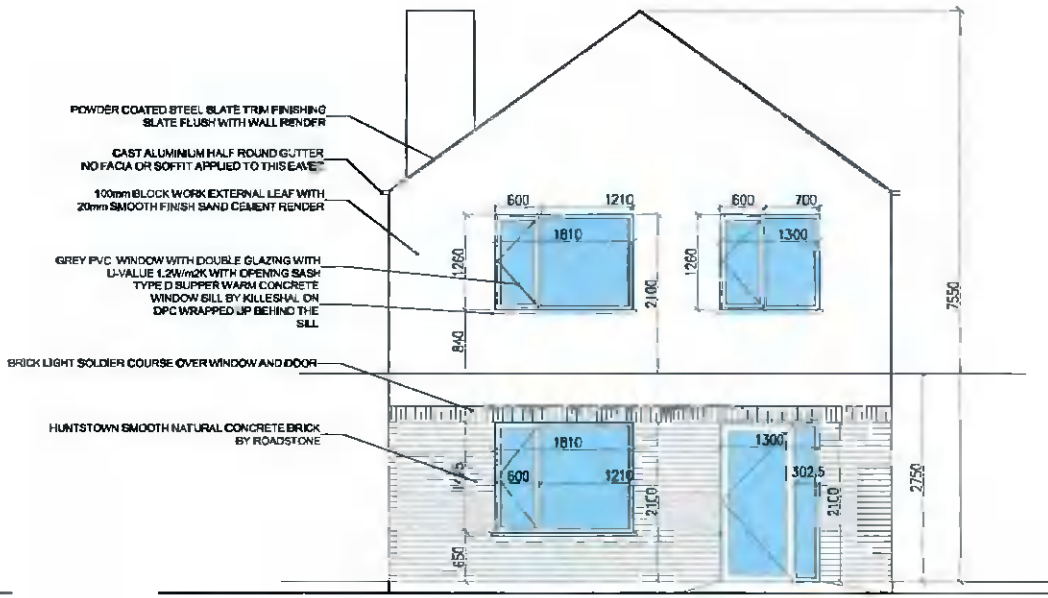

**WEST ELEVATION**  
 SCALE 1:100

BT-43 DRAWING IS COPYRIGHT

REV	DATE	DESCRIPTION
1	25.09.2016	PLANNING
2	25.09.2016	PLANNING
3		DESCRIPTION

**ban dubh building design**  
 Mackey's Cross, Clogheen, Co. Cork Ireland.  
 Tel: (057) 8681677 E-mail: ban.dubh@ban.dubhdesign.com

PROJECT: NEW DWELLING,  
 Niell Murphy, Dublin

07-16 DRAWING IS COPYRIGHT

DRAWING ELEVATION		DRAWING NO & REV
		05
DATE: 25.09.2016	DRAWN BY: ID	SERIES: 900
SCALE: 1:100	JOB NO: 11.18	