



1 Level 00
Scale: 1 : 100

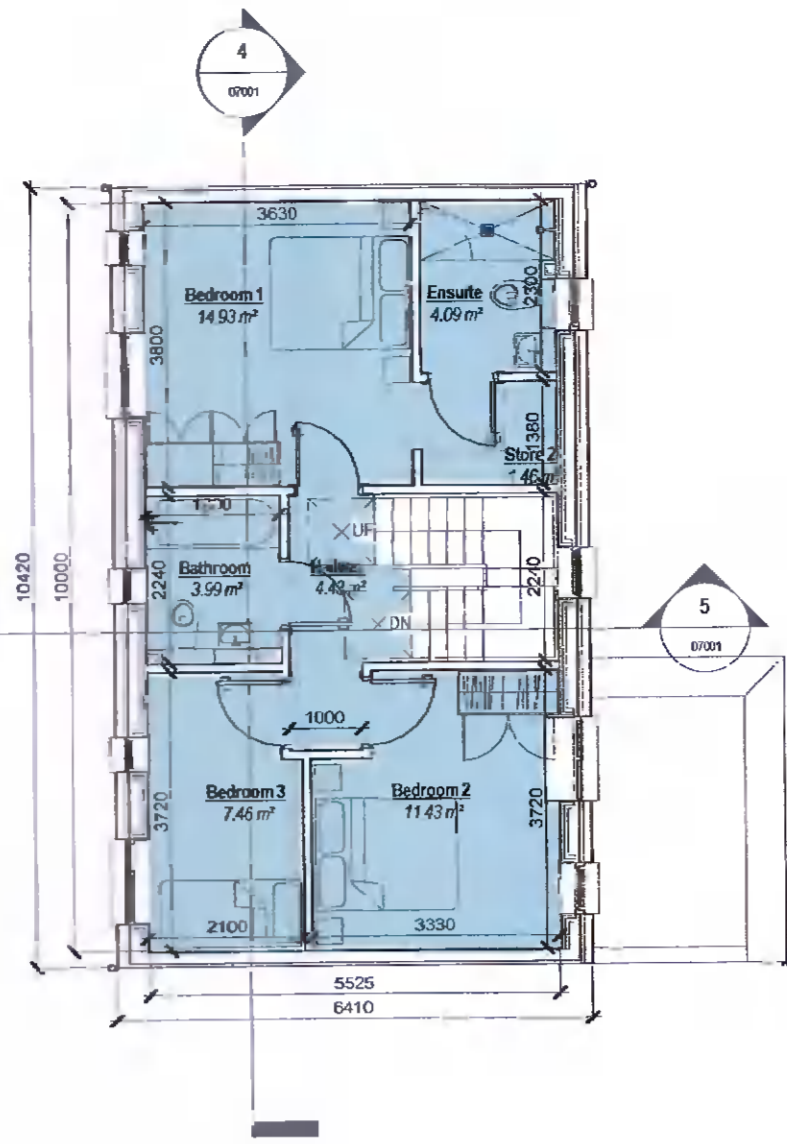


2 Level 01
Scale: 1 : 100

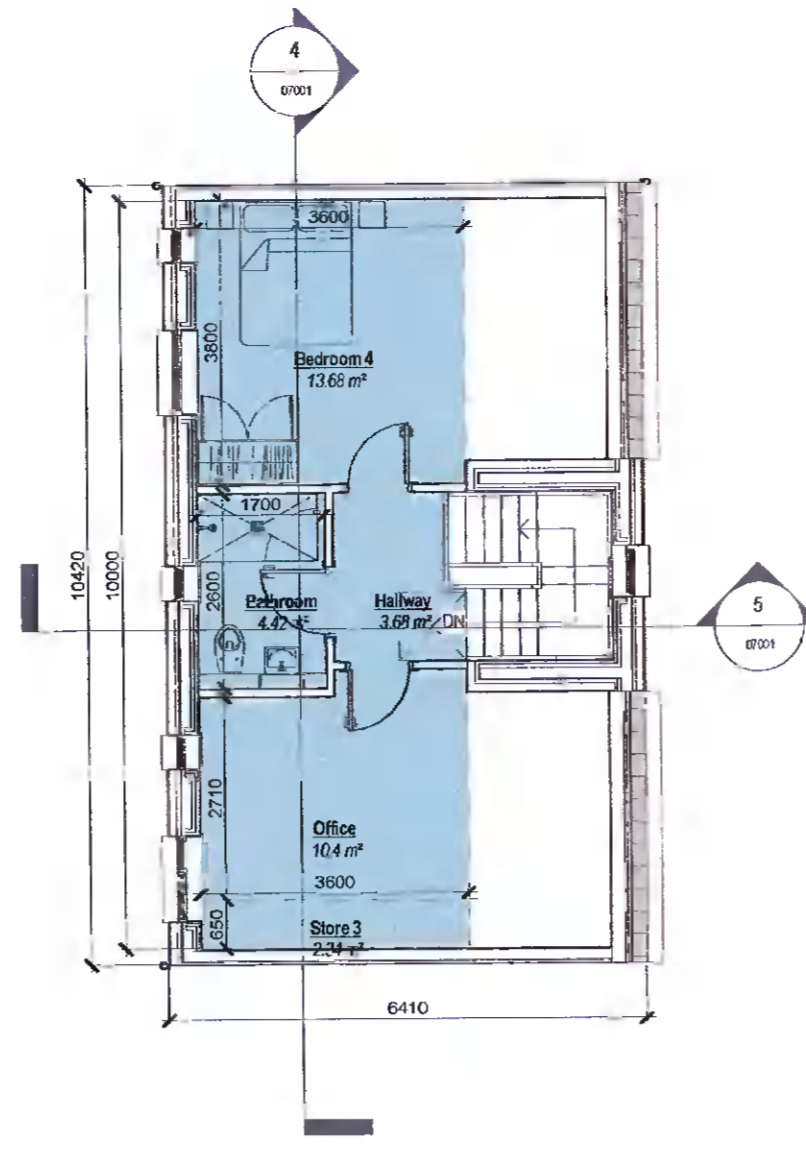

10 Level 02
Scale: 1 : 100




3 Roof Level
Scale: 1 : 100

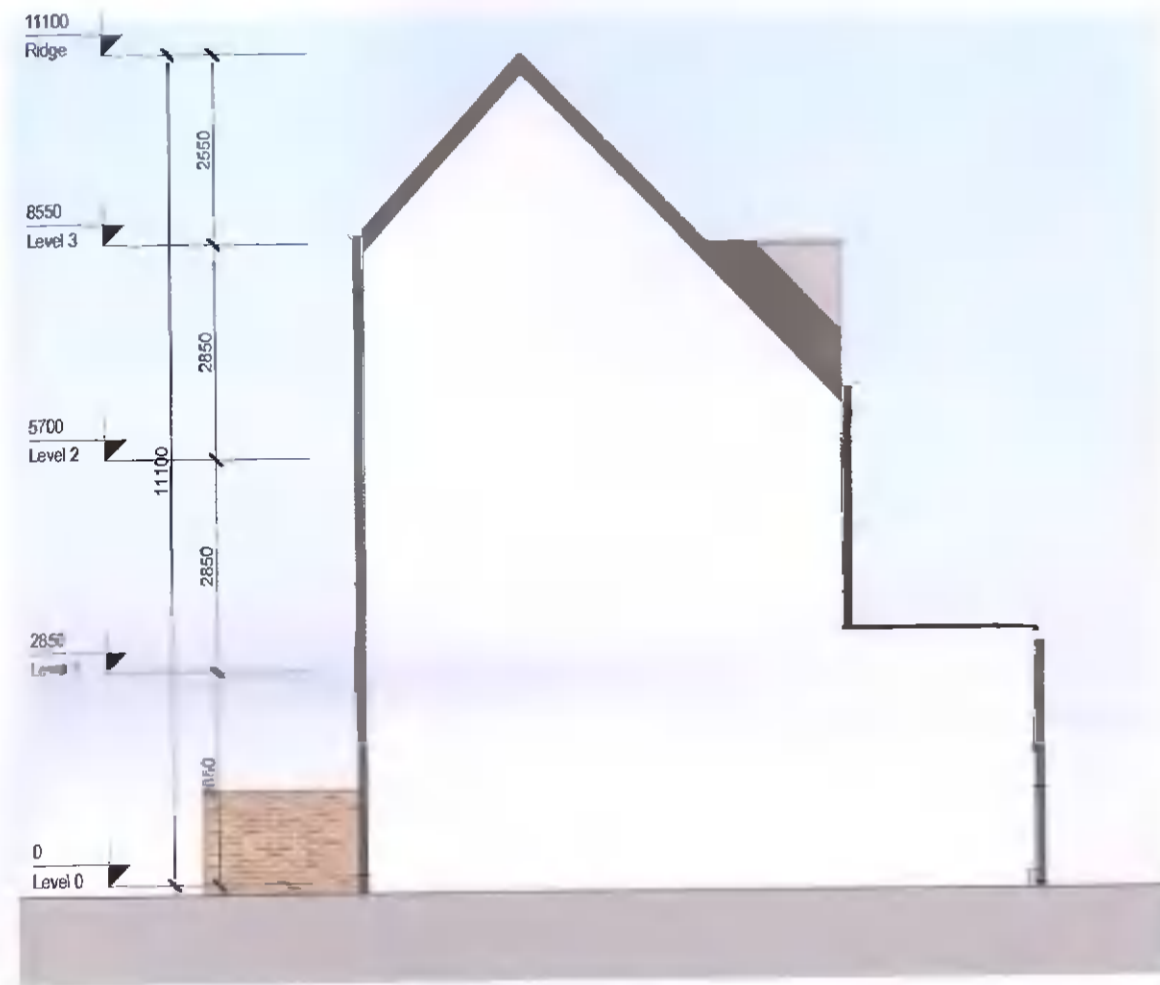


6 Side Elevation A (sides onto another house type)
Scale: 1 : 100




8 Rear
Scale: 1 : 100

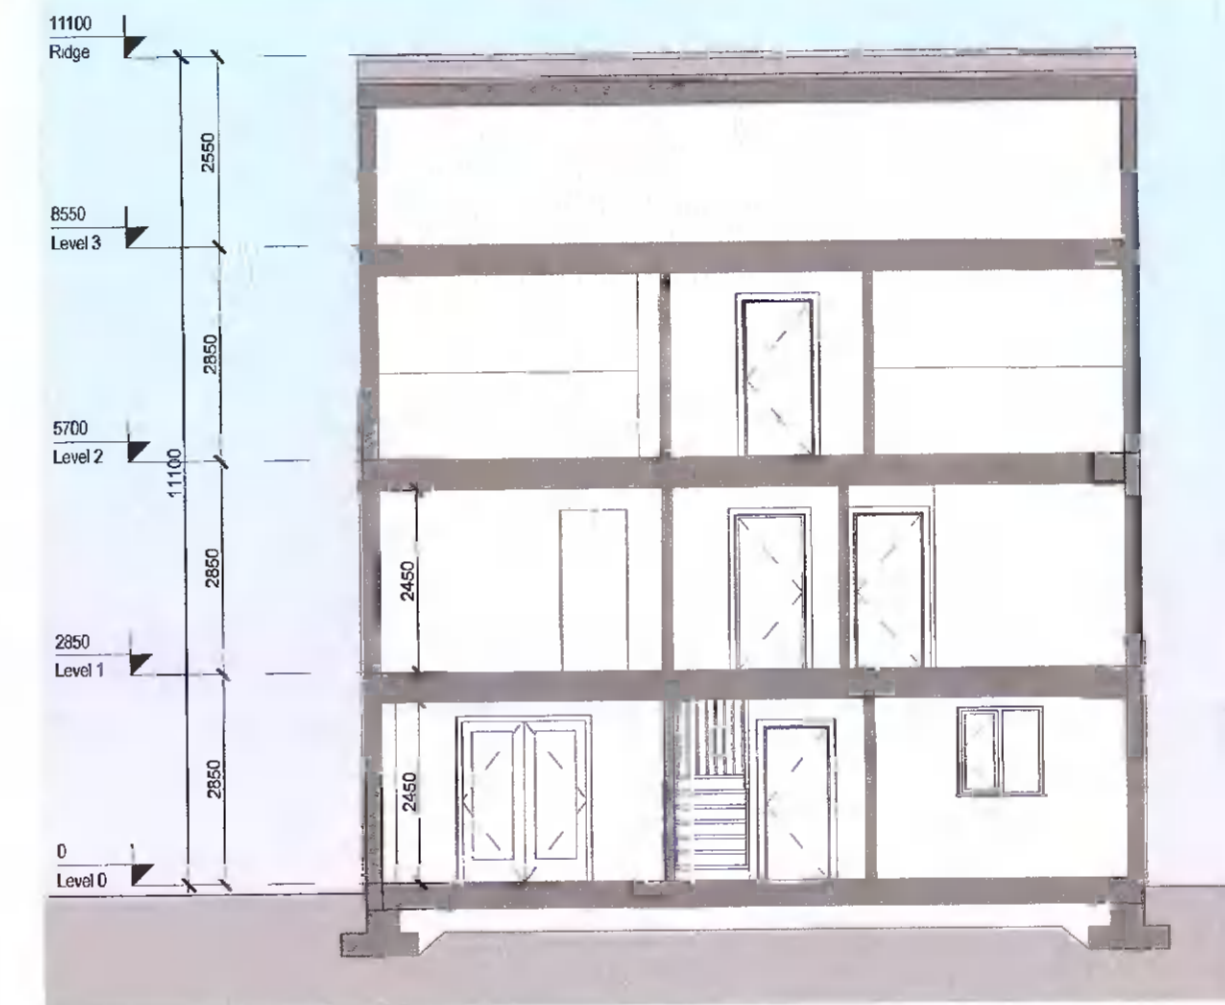

4 Section A-A
Scale: 1 : 100

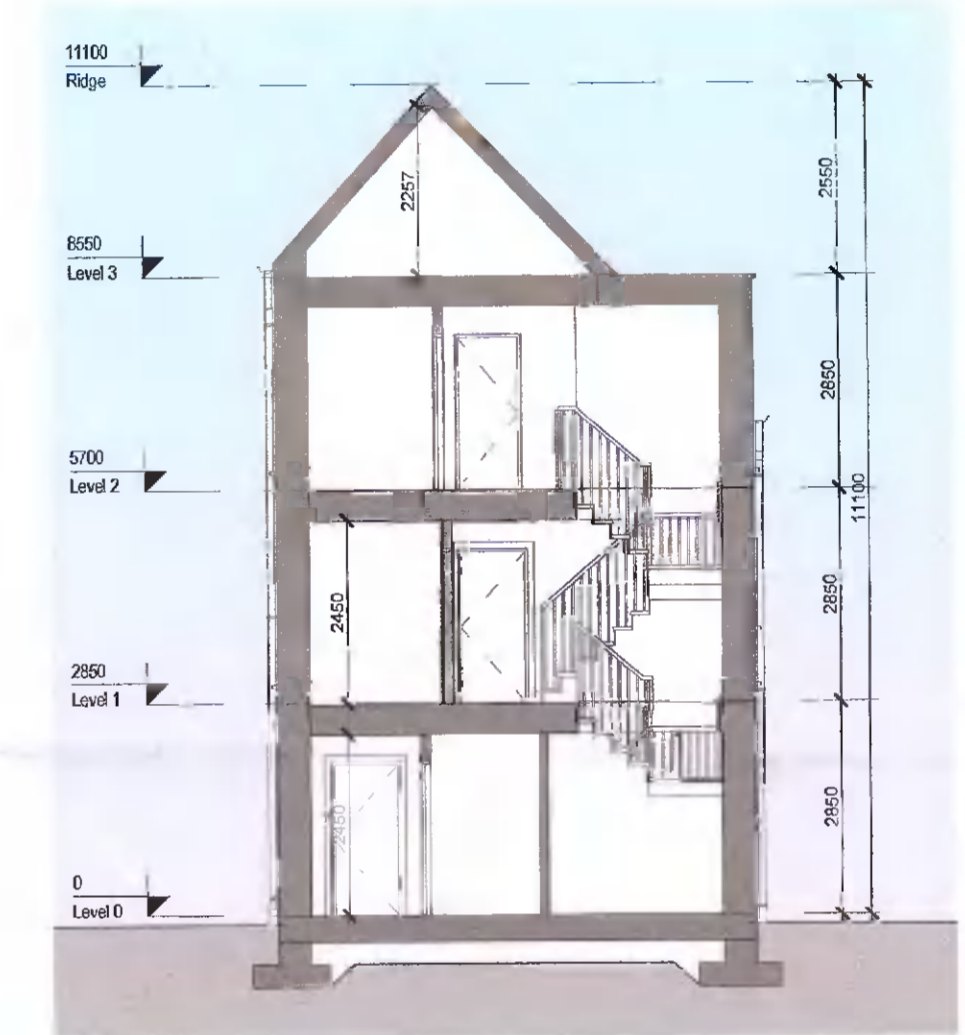

5 Section B-B
Scale: 1 : 100

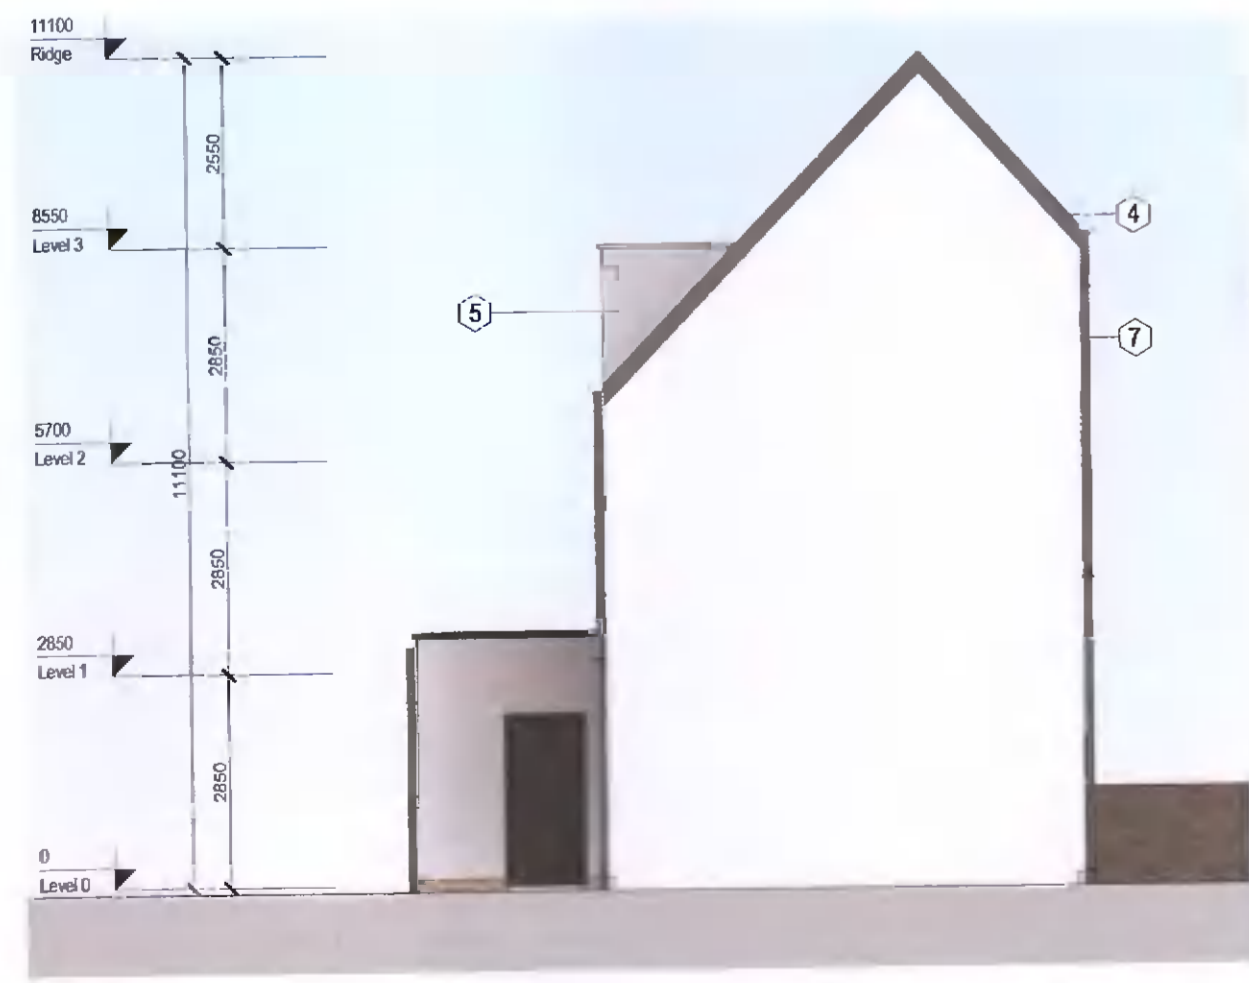

7 Side Elevation B
Scale: 1 : 100



9 Front Elevation
Scale: 1 : 100

REV	DATE	DESCRIPTION	BY
1	27/04/2022	Issued for Planning	AT

Note:
*Please refer to Site Plan for Ground Floor Levels and North Point Location
*Levels on this sheet taken from temporary benchmark at 0.0

Spot Levels

MATERIALS LEGEND

- 1 - Brick
- 2 - Double Glazed Windows
- 3 - Panelled Doors
- 4 - Concrete Tiles
- 5 - Render Finish
- 6 - Metal Standing Seam
- 7 - Black Fascia + Gutter
- 8 - Control Aspect Double Glazed Windows

Area Schedule (Gross Building)			
Name	Level	Area	Perimeter
H4CB	Level 2	41.5 m ²	31100
H4CB	Level 1	55.5 m ²	31100
H4CB	Level 0	64.1 m ²	36200
Grand total: 3		161.2 m ²	

APPROVED BY
Sallen

PLANNING

Client: ADAMSTOWN STATION & BOULEVARD LTD
Project: ADAMSTOWN BOULEVARD PHASE 1
Title: House H4CB - Plans, Section, Elevations & Schedules
Sheet No.: **1238-MDO-H4CB-ZZ-DR-A-07001**
Scale as: 1 : 100 @ A1 Current Rev: 1 Project No.: 1238

MC CAULEY DAYE O'CONNELL
ARCHITECTS
11 Merrion Square, Dublin 2, Ireland
Telephone: +353 (0)1 400 4171
info@mdo.ie | www.mdo.ie