


**1 Roof Plan**  
Scale: 1 : 200

REV	DATE	DESCRIPTION	BY
1	27/04/2022	Issued for Planning	RT

DONOT SCALE [USE FIGURED DIMENSIONS ONLY] NOTIFY THE ARCHITECT OF ANY DISCREPANCIES ON THE DRAWING PRIOR TO WORK PROCEEDING | THE DRAWING IS COPYRIGHT OF MC CAULEY DAYE O'CONNELL ARCHITECTS

**OUTLINE PLANNING**

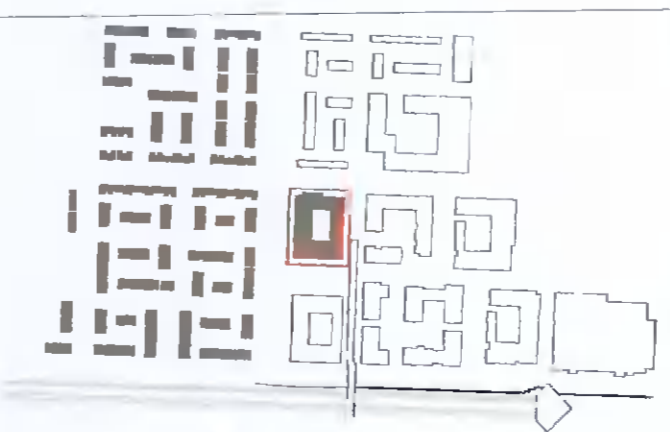

**NORTH POINT**  
  
ONLY FOR REFERENCE WITH PLAN DRAWINGS  
**APPROVED BY**  
*Sallen*

Client: ADAMSTOWN STATION & BOULEVARD LTD  
 Project: ADAMSTOWN BOULEVARD PHASE 1  
 Title: Apartment Block - Roof Floor Plan  
 Sheet No.: **1238-MDO-BLB-ZZ-DR-A-07003**  
 Scale as: As indicated @ A1    Current Rev.: 1    Project No.: 1238

**MC CAULEY DAYE O'CONNELL**  
 ARCHITECTS  
 11 Merrion Square, Dublin 2, Ireland  
 Telephone: +353 (0)1 400 4171  
 info@mdo.ie | www.mdo.ie