


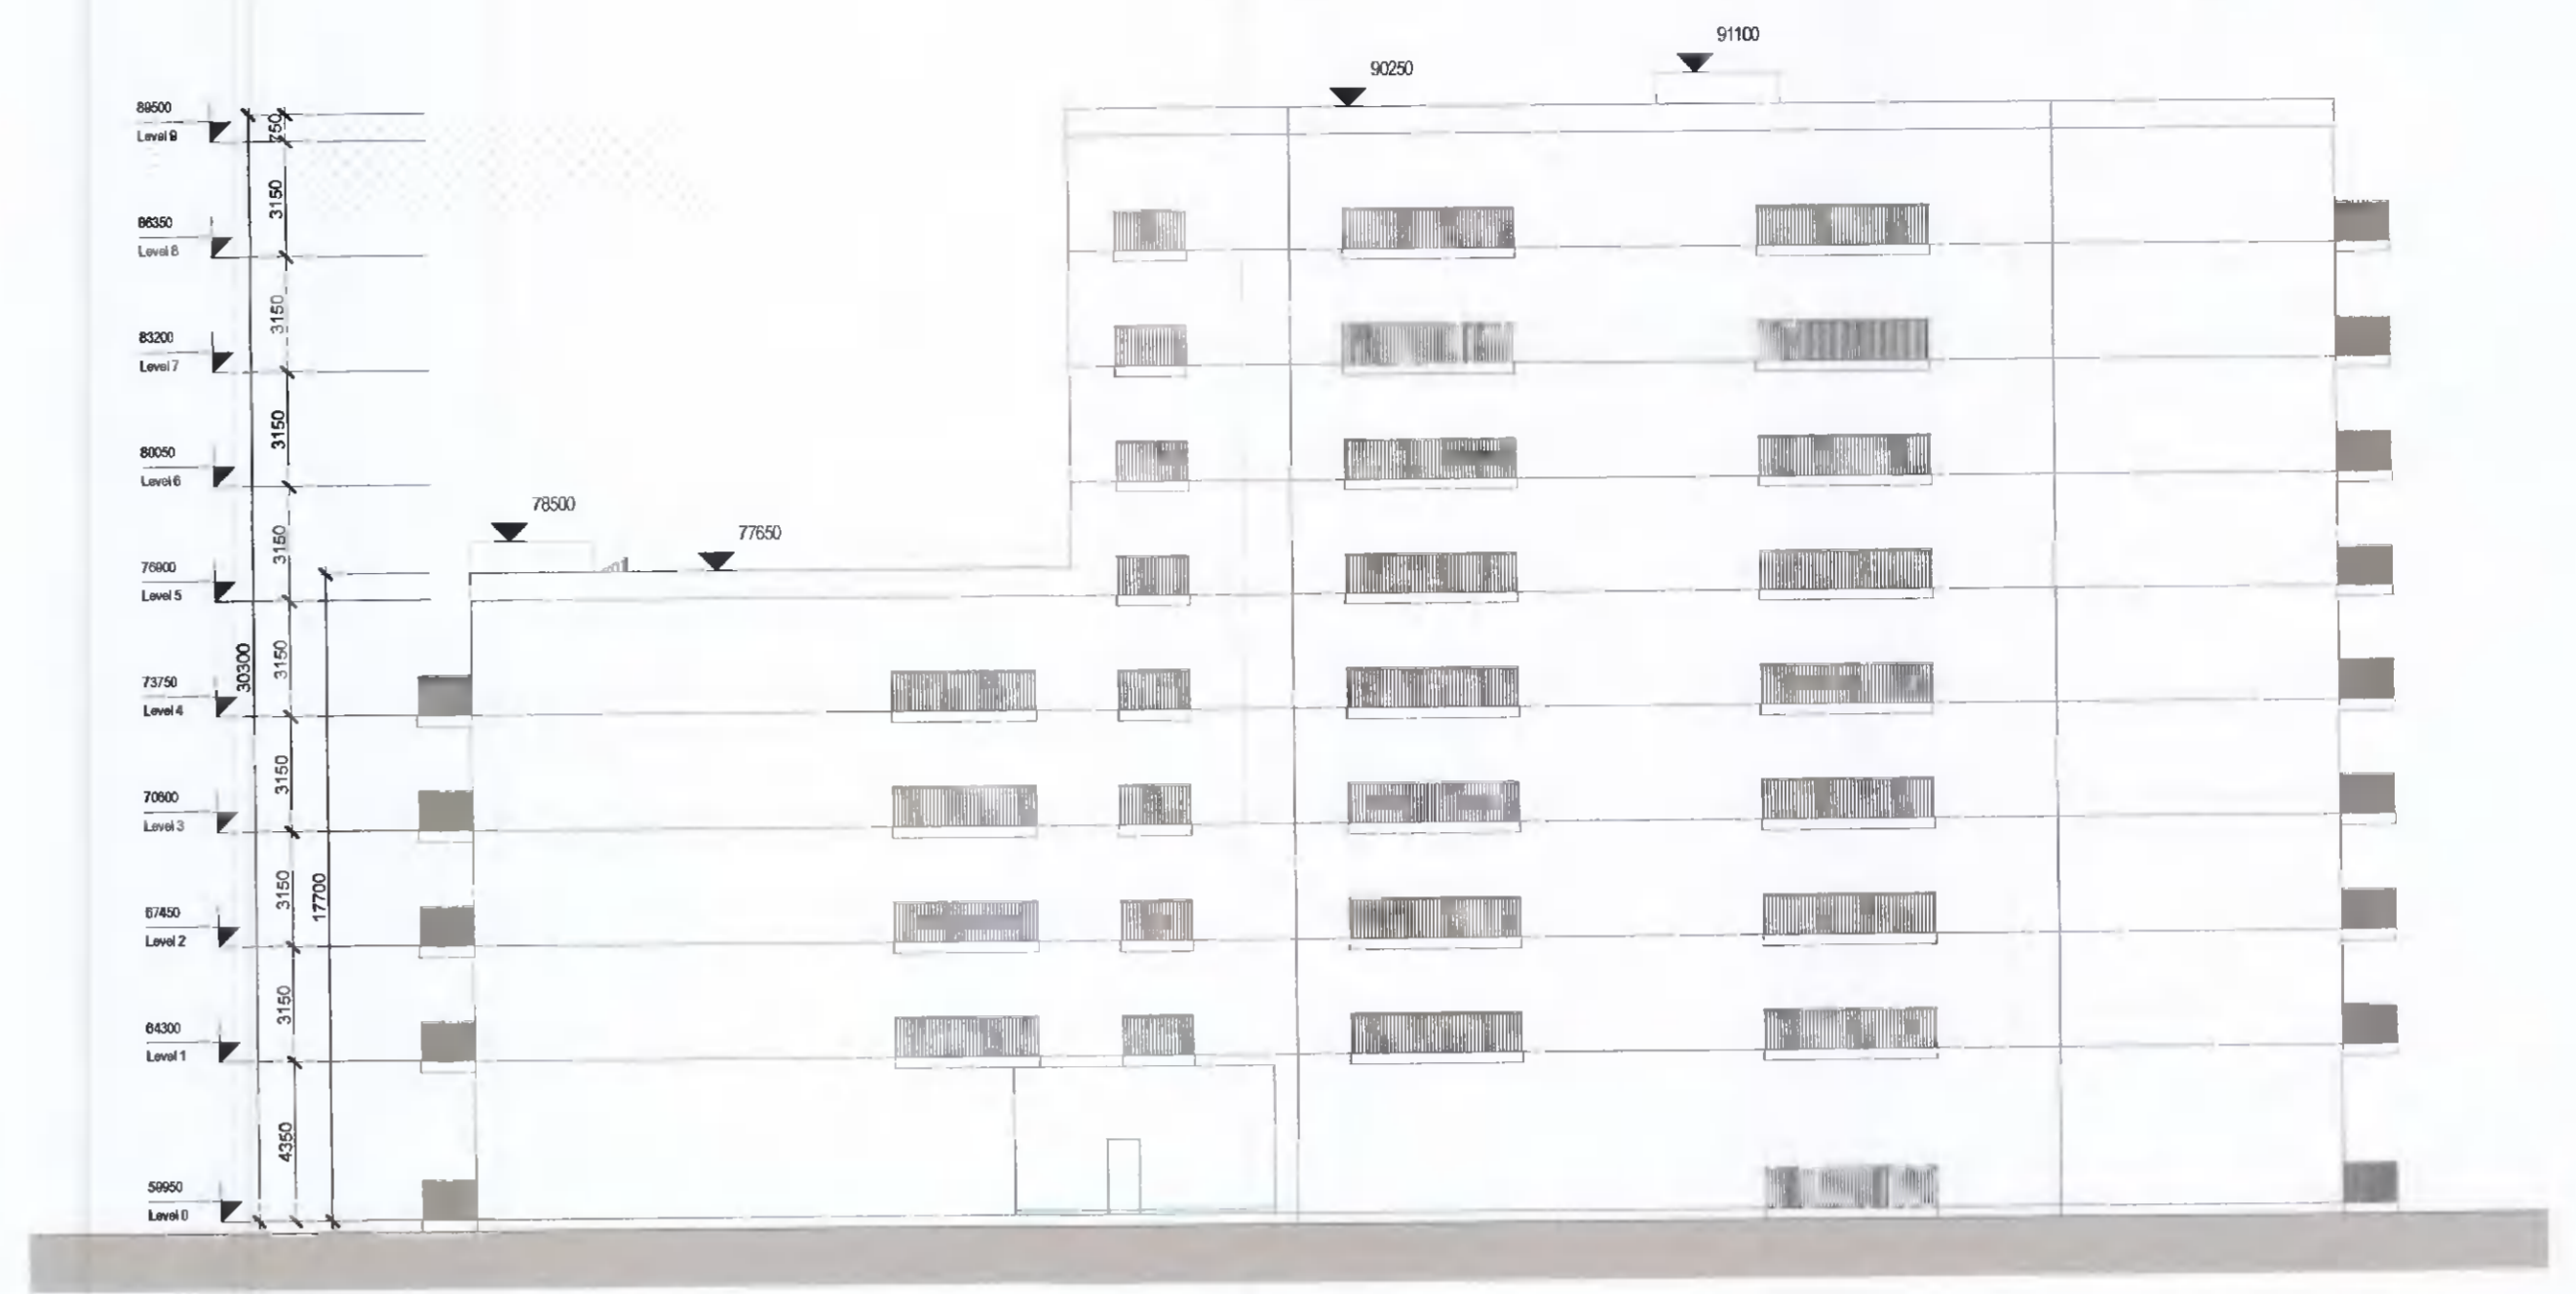

1 East Elevation
Scale: 1:200



2 North Elevation
Scale: 1:200




3 West Elevation
Scale: 1:200



4 South Elevation
Scale: 1:200

OUTLINE PLANNING

REV	DATE	DESCRIPTION	BY
1	27/04/2022	Issued for Planning	RT

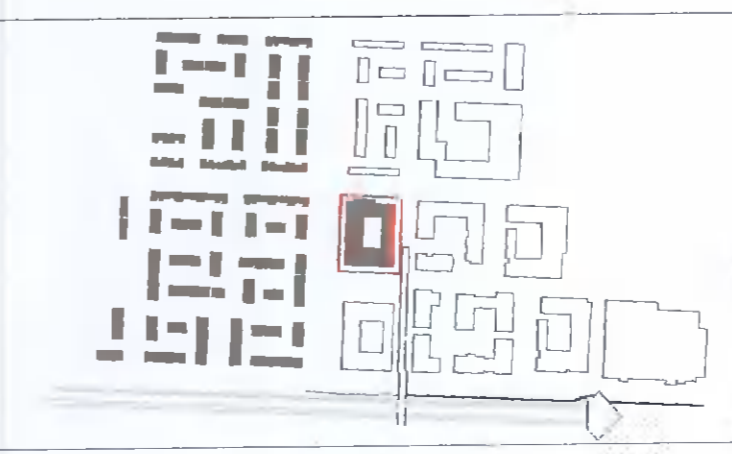

APPROVED BY
Sallen

Client: ADAMSTOWN STATION & BOULEVARD LTD
 Project: ADAMSTOWN BOULEVARD PHASE 1
 Title: Apartment Block - Elevations

MC CAULEY DAYE O'CONNELL ARCHITECTS

Sheet No.: 1238-MDO-BLB-ZZ-DR-A-08001
 Scale: As indicated @ A1 Current Rev: 1 Project No: 1238

11 Merrion Square, Dublin 2, Ireland
 Telephone: +353 (0)1 400 4171
 info@mdo.ie | www.mdo.ie

DO NOT SCALE | USE FOR REVISIONS ONLY | NOT TO BE USED FOR CONSTRUCTION | THIS DRAWING IS THE PROPERTY OF MC CAULEY DAYE O'CONNELL ARCHITECTS