



KEY PLAN

- LEGEND**
- 1 Existing railings repaired and reinstated in raised plinth wall to give a guarding protection
 - 2 Standing seam profile roof
 - 3 New 4-storey curtain wall link providing circulation route between Blocks A, B, and D
 - 4 1380x1170mm velux heritage roof lights & associated flashing installed in existing roof
 - 5 Existing Block A top floor PVC windows replaced with one-over-one timber sliding sashes
 - 6 New double height glazed entrance to Block B with window and wall demolitions at ground floor only
 - 7 New one-over-one timber sliding sash windows fitted in existing door opens, with solid masonry walls built to cill level of new window opening, or cut masonry to match existing on facade
 - 8 New doorway formed in existing window ope for ESB 24 hour substation access
 - 9 Metal screen to Plant / Boiler Room wall
 - 10 Selected brick / in-situ concrete capping seating
 - 11 215 x 100 x 65 mm clay brick, water-struck texture, smothered / braised finish, eg. Vandersanden Alaska, or similar
 - 12 Galvanized MS railings on low plinth wall faced in cut stone
 - 13 Existing railing repaired
 - 14 Proposed bulkhead service void
 - 15 Proposed dropped ceiling service void
 - 16 Painted MS railings on existing brick wall to give 1400mm high guarding
 - 17 Historic C18th window to be protected and repaired, retaining all historic hand-drawn glass in-situ
 - 18 Replacement single-glazed float glass removed and replaced with new high performance slim glazing units within the existing timber frames
 - 19 Holding works to existing gate lodges
 - 20 Existing historical entrance gates repaired and maintained
 - 21 Existing render to Grange Road gate lodge elevation patched
 - 22 Localized dormers in standing seam profile roof to accommodate existing arched windows

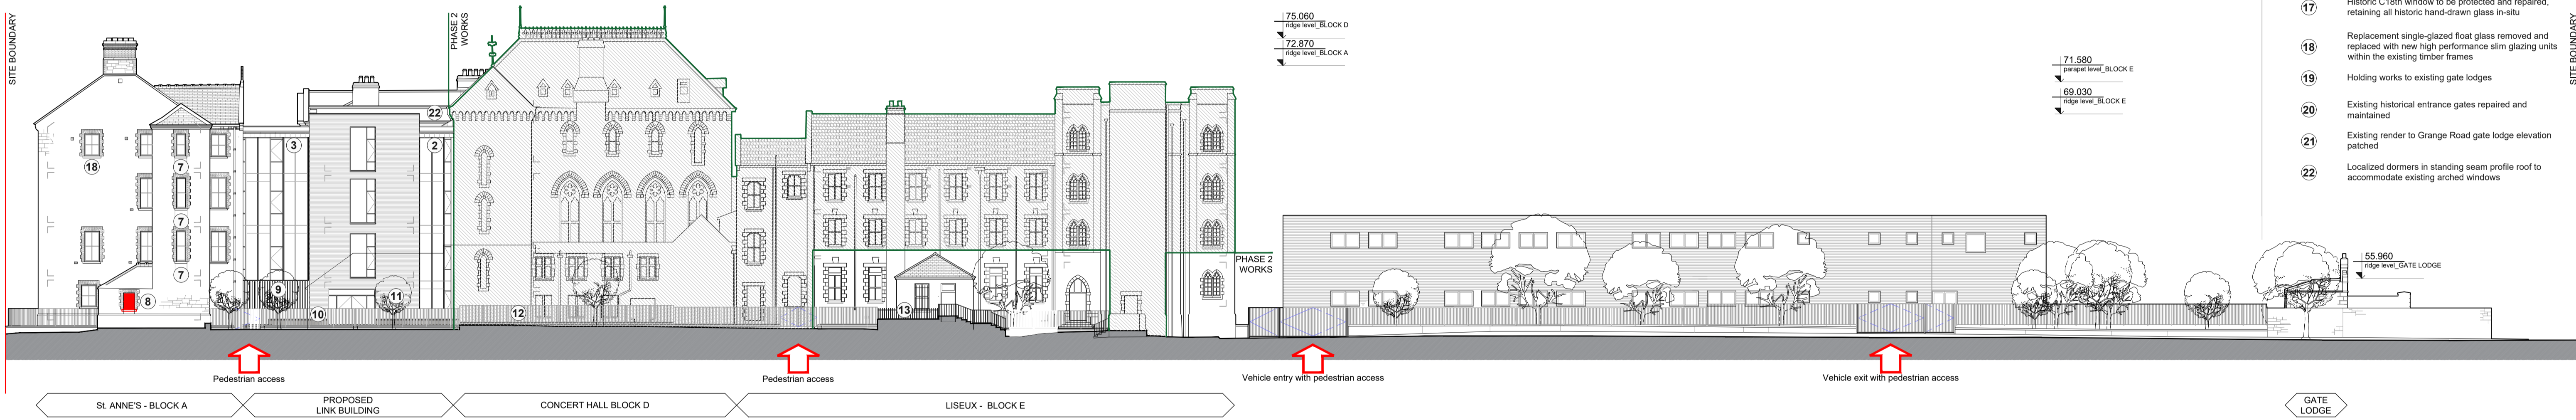

NORTH ELEVATION D-D

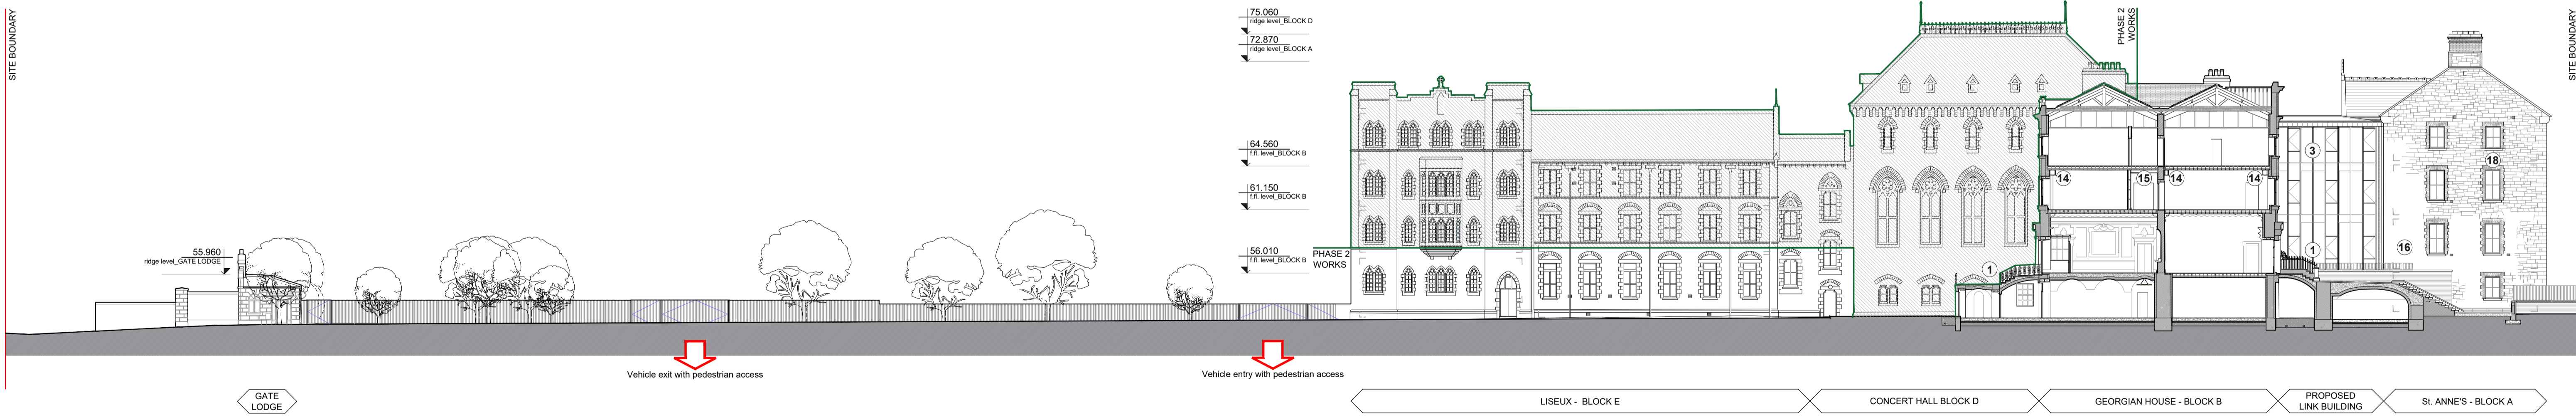

SOUTH ELEVATION E-E


PROPOSED ELEVATIONS

Conditions of use of this drawing
 note: if this A1 size drawing is reproduced at a smaller size which makes these conditions difficult to read, please contact the Architects office for a legible copy of these conditions.

1. This drawing is the design and content contained herein are copyright, all rights are reserved. No part hereof may be copied or reproduced partially or wholly in any form whatsoever without the prior written consent of the copyright owners Simon J Kelly Architects.
2. This drawing is to be relied upon only for the specific project and for the specific purposes for which it has been prepared. This drawing is not to be relied upon for construction purposes, and no implied or expressed warranty is given as to the suitability for construction purposes, unless the purpose of this drawing is stated to be "construction" or "contract". If the purpose is stated to be "contract" this drawing is not to be used for construction if it is also marked "preliminary".
3. The Employer is granted a copyright license to use this drawing and its contents for the purpose for which the drawing has been prepared. If this drawing has been prepared for construction purposes the license will only be valid for a single constructed reproduction and shall expire once a single reproduction has occurred. Any such license only passes to the Employer on payment of Architects fees in full and in any event the license cannot be assigned without prior written consent of Simon J Kelly Architects.
4. Where the Architects conditions of engagement provide that the Employer obtains copyright (whether by transfer of ownership or expressed or implied license) for use on projects other than the project which the copyright material was specifically prepared for, the Architect does not accept any liability whatsoever howsoever arising for use of this drawing and its contents in whole or in part in relation to any project and/or purpose other than that for which it was specifically prepared. A copyright endorsement to use the drawing and its contents in whole or in part is not a warranty that use of this drawing and its contents in whole or in part is appropriate in circumstances other than the purpose and project for which it has been prepared.

5. Do not scale off this drawing. Figure metric dimensions only should be taken off this drawing. Imperial dimensions, if any, contained on this drawing are given for illustrative purposes only.
6. All contractors, whether main or sub contractors, must visit the site and are responsible for taking and checking any and all dimensions levels and the like that relate to the works.
7. Where this drawing contains discrepancies in relation to other relevant documents, such discrepancies shall be brought to the attention of the Architects who shall issue a written instruction as to which information is to be followed, and until such written Architects instruction has been issued any work carried out on foot of the discrepancies shall be unauthorized.
8. References to National Standards, whether to Irish (ISI), British (BS) or otherwise, or codes of practice (CP) shall be deemed to refer to the relevant standard or code current at the date of issue of the drawing notwithstanding any reference to the contrary or to any earlier standard.
9. Any reference to the "Architect" or "Architects" on this or any other relevant documents shall mean the nominated project Architect and/or a Director of Simon J Kelly Architects who has been nominated as the partner-in-charge but only while such Architect remains in the employment of Simon J Kelly Architects.
10. Any questions as to the meaning or application of these conditions shall be submitted in writing to the Architect for his/her ruling and such a ruling shall be conclusive as to the meaning or application of these conditions.
11. Simon J Kelly Architects, their Agents, Architects, employees and/or directors shall not be liable for any loss damage or injury consequential or otherwise howsoever arising for failure to comply with any or all of these conditions.
12. Should anyone copy this drawing in whole or in part with or without consent and use the copy in relation to a purpose and/or project for which the drawing has not been prepared for, such use is at the sole and exclusive risk of the copier and Simon J Kelly Architects do not accept any liability whatsoever howsoever arising in relation to such use.

13. Should anyone copy this drawing in whole or in part with or without consent they should also copy these conditions of use in full and reproduce them with the copy. These conditions of use are to be read in conjunction with the drawing and its contents, these conditions of use form part of this drawing and its contents and are inseparable from this drawing and its contents.
14. The use of or reliance upon this drawing and/or its contents shall be deemed to be acceptance of these conditions of use unless otherwise agreed in writing, such written agreement to be sought from and issued by the Architects prior to the use or reliance upon this drawing and/or its contents.
15. All drawings are to be read in conjunction with the fire safety compliance report, all other contract documents, all statutory consents and/or requirements and all statutory obligations.

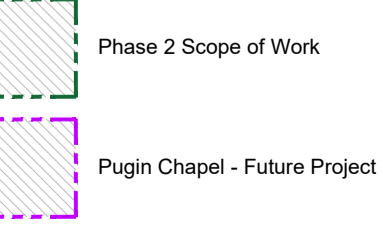

preliminary
not for construction

<p>PROJECT: Gaelchoiste an Phiarsaigh - Loreto Abbey, Rathfarnham</p> <p>CLIENT: Department of Education / Board of Management</p> <p>DRAWING: General Arrangement Proposed Elevations / Sections</p> <p>DRAWING PURPOSE: Planning</p> <p>DRAWING SIZE: A1</p>	<p>DRAWN BY: LD/CUC</p> <p>APPROVED: [Signature]</p> <p>DATE: April '22</p> <p>SCALE: 1:250</p> <p>DRAWING REFERENCE: 2350-SJK-S2B-0-241</p>	<p>PP-A</p>	<p>rev. date description</p>	<p>PROJECT: Fitzgerald Kavanagh + Partners 1 Mount Street Crescent, Dublin 2, D02 XF57 +353 1 676 4128 info@fkp.ie www.fkp.ie</p>	<p>Simon J Kelly Architects 21 Middle Street, Galway +353 91 56 2940 Cox's Yard, Westport, Mayo +353 98 24 414 mail@sjk.ie www.sjk.ie</p>
---	---	--------------------	----------------------------------	--	--