



GENERAL NOTE:
 ** Do not scale from this drawing
 ** Use figure dimensions only
 © This drawing is copyright. No part of this document may be reproduced or transmitted in any form or stored in any retrieval system from the copyright holder, except as agreed for use on a project, for which the document was originally issued.

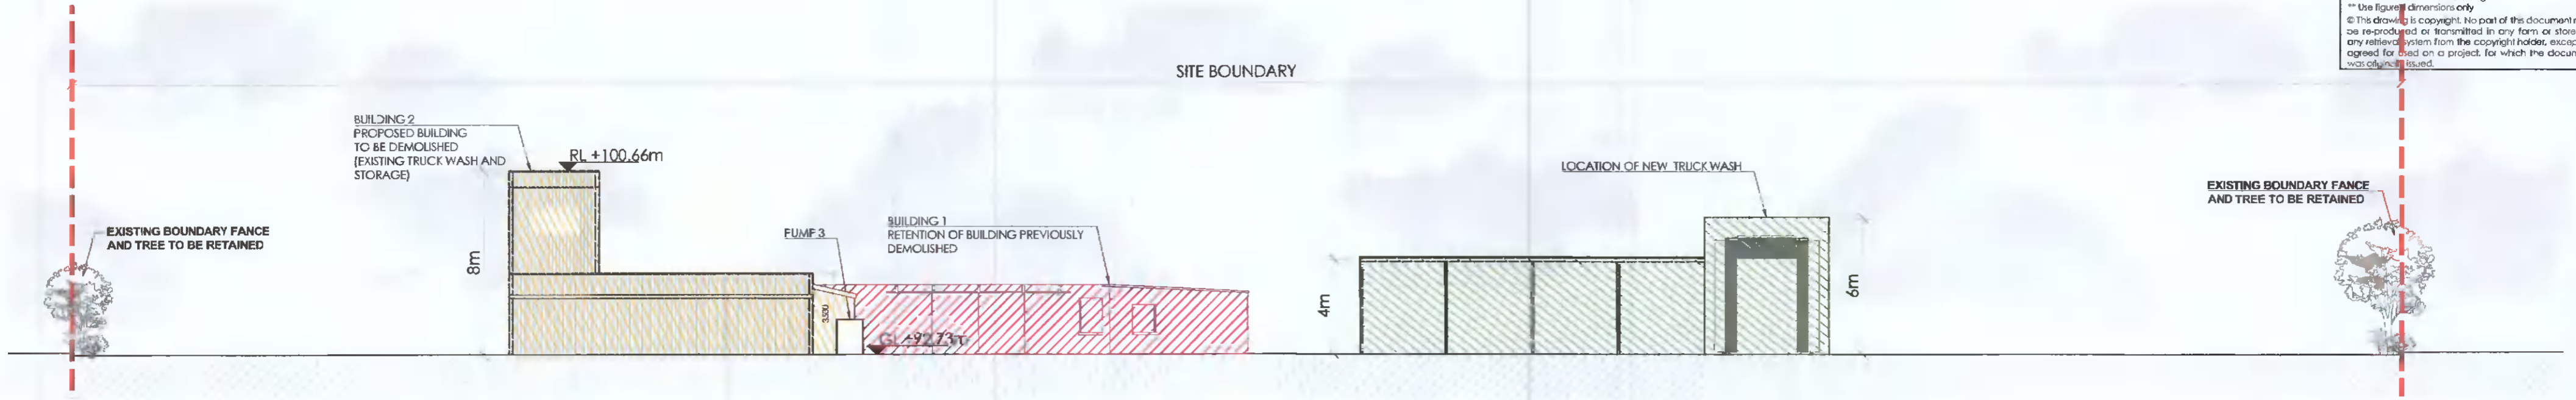


PROPOSED CONTIGUOUS ELEVATION A-A
 1:200


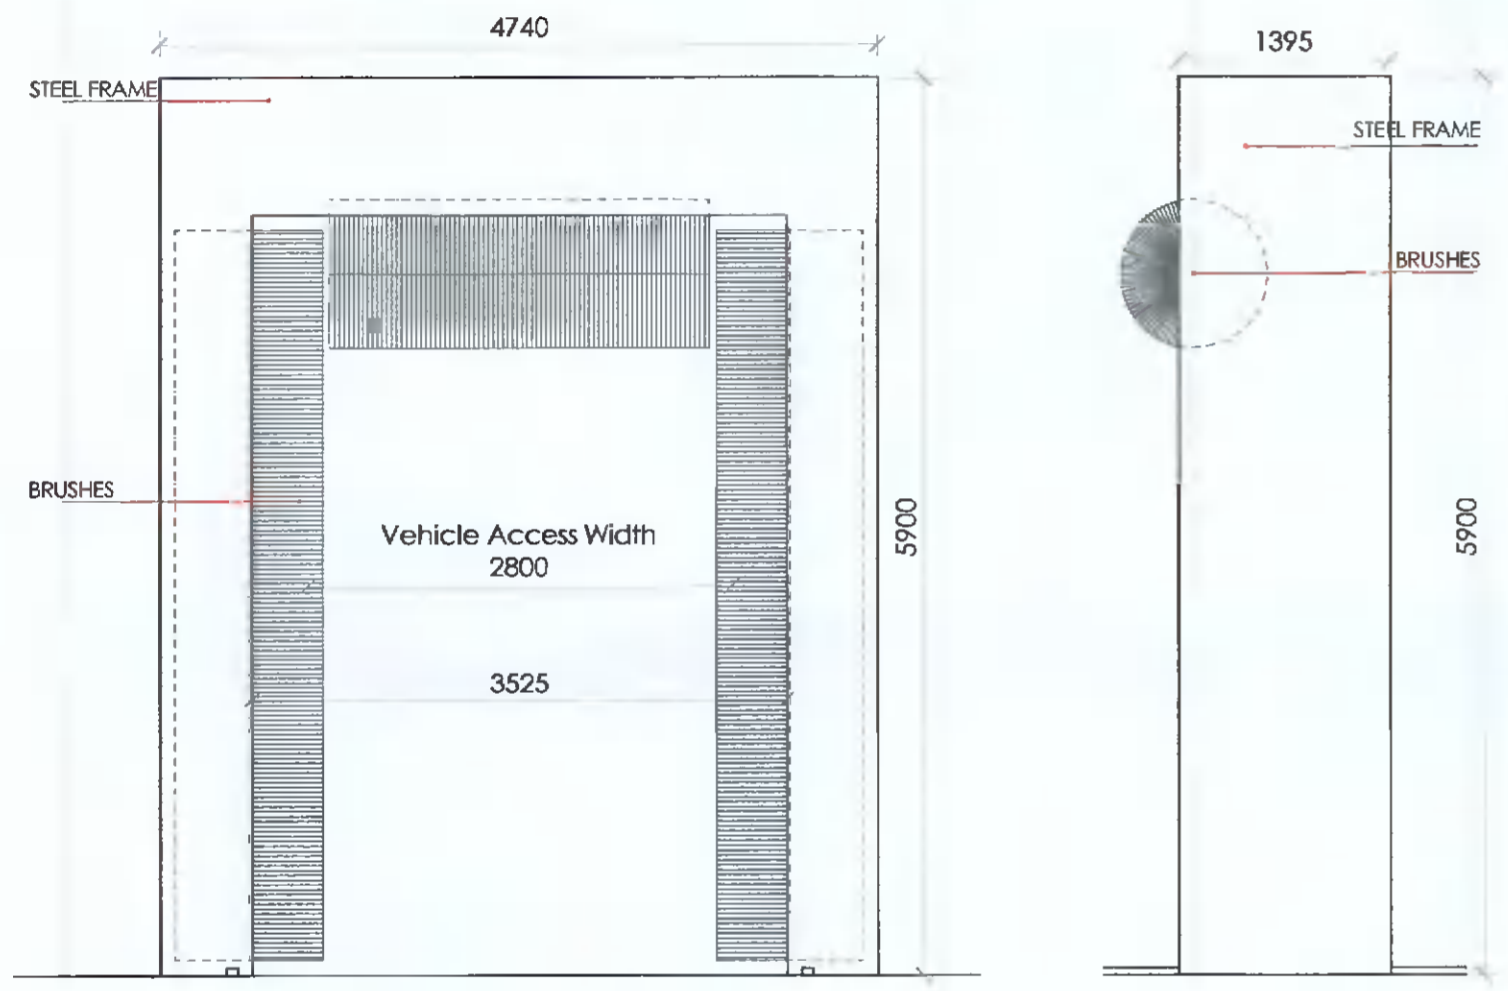


PROPOSED FRONT ELEVATION - TRUCK WASH
 SCALE 1:50


PROPOSED SIDE ELEVATION - TRUCK WASH
 SCALE 1:50

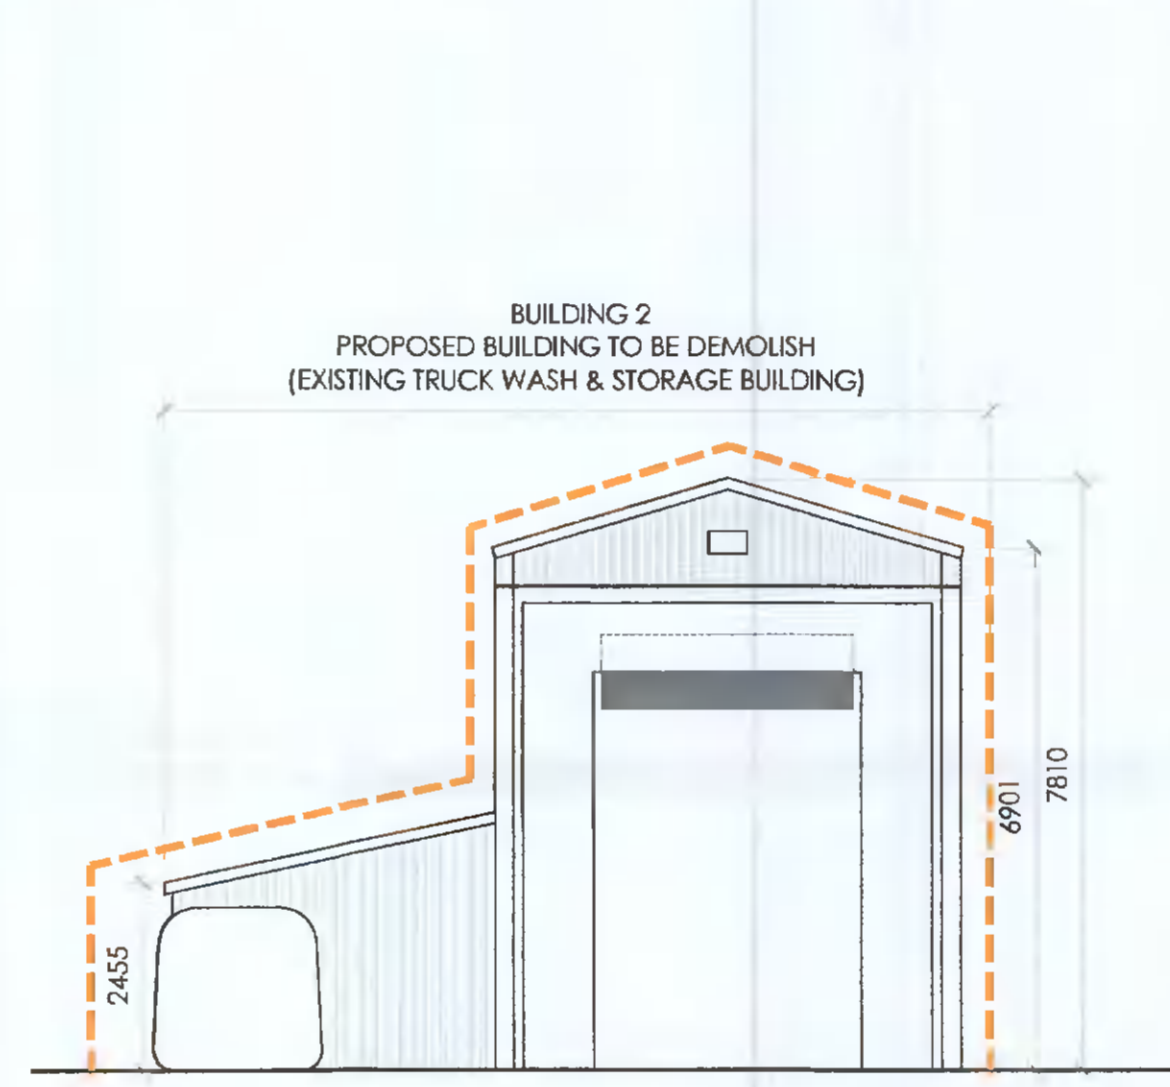

PROPOSED FRONT ELEVATION- BUILDING 2
 1:100

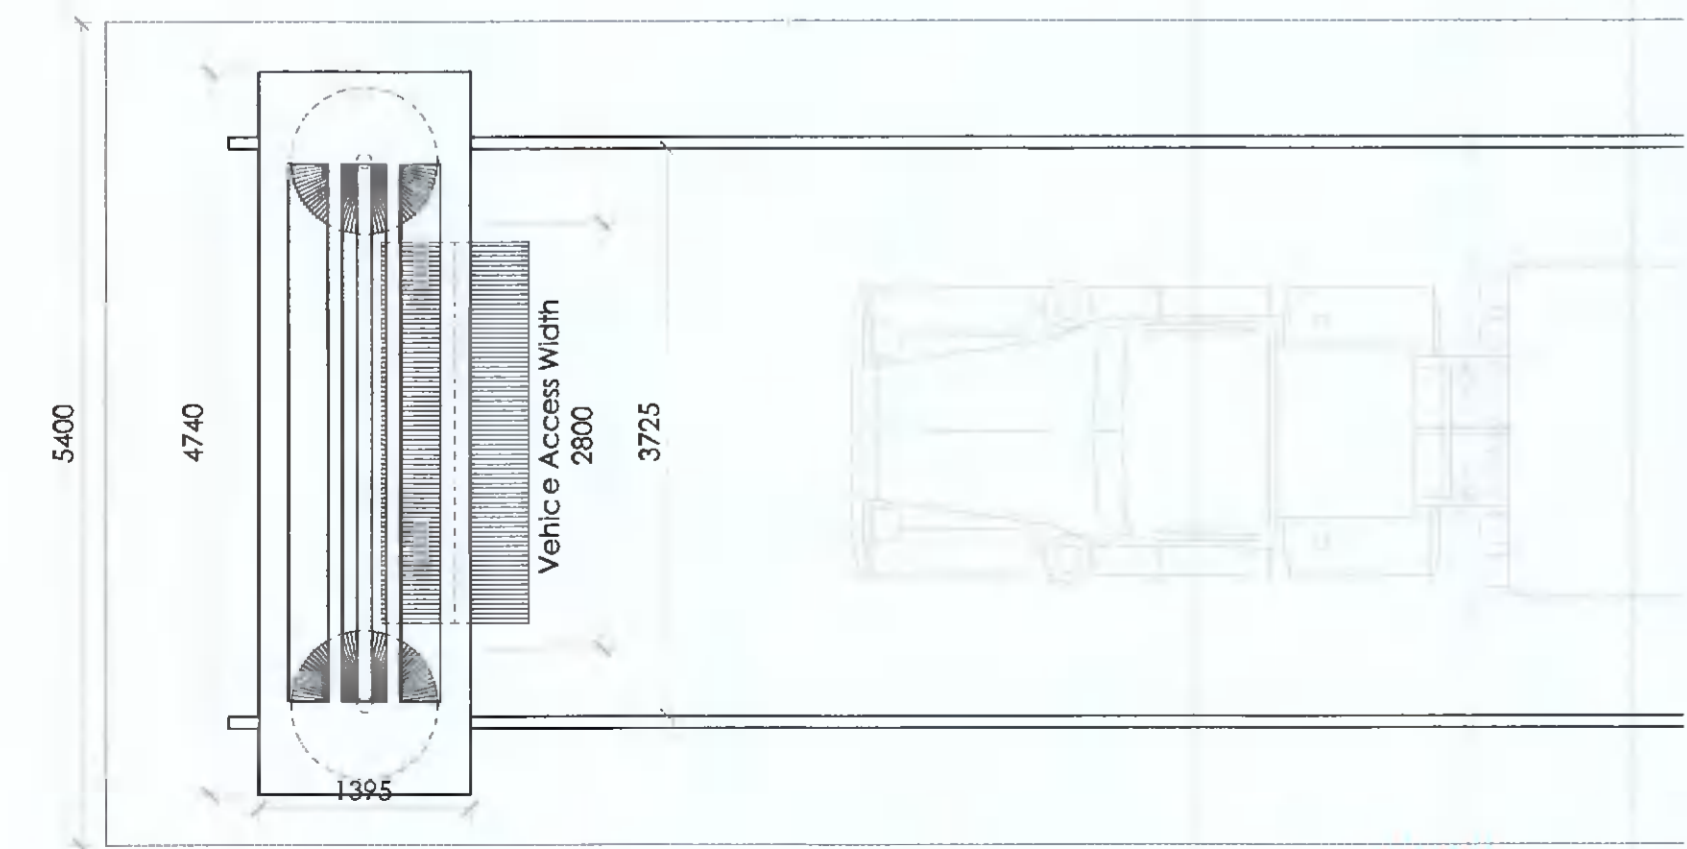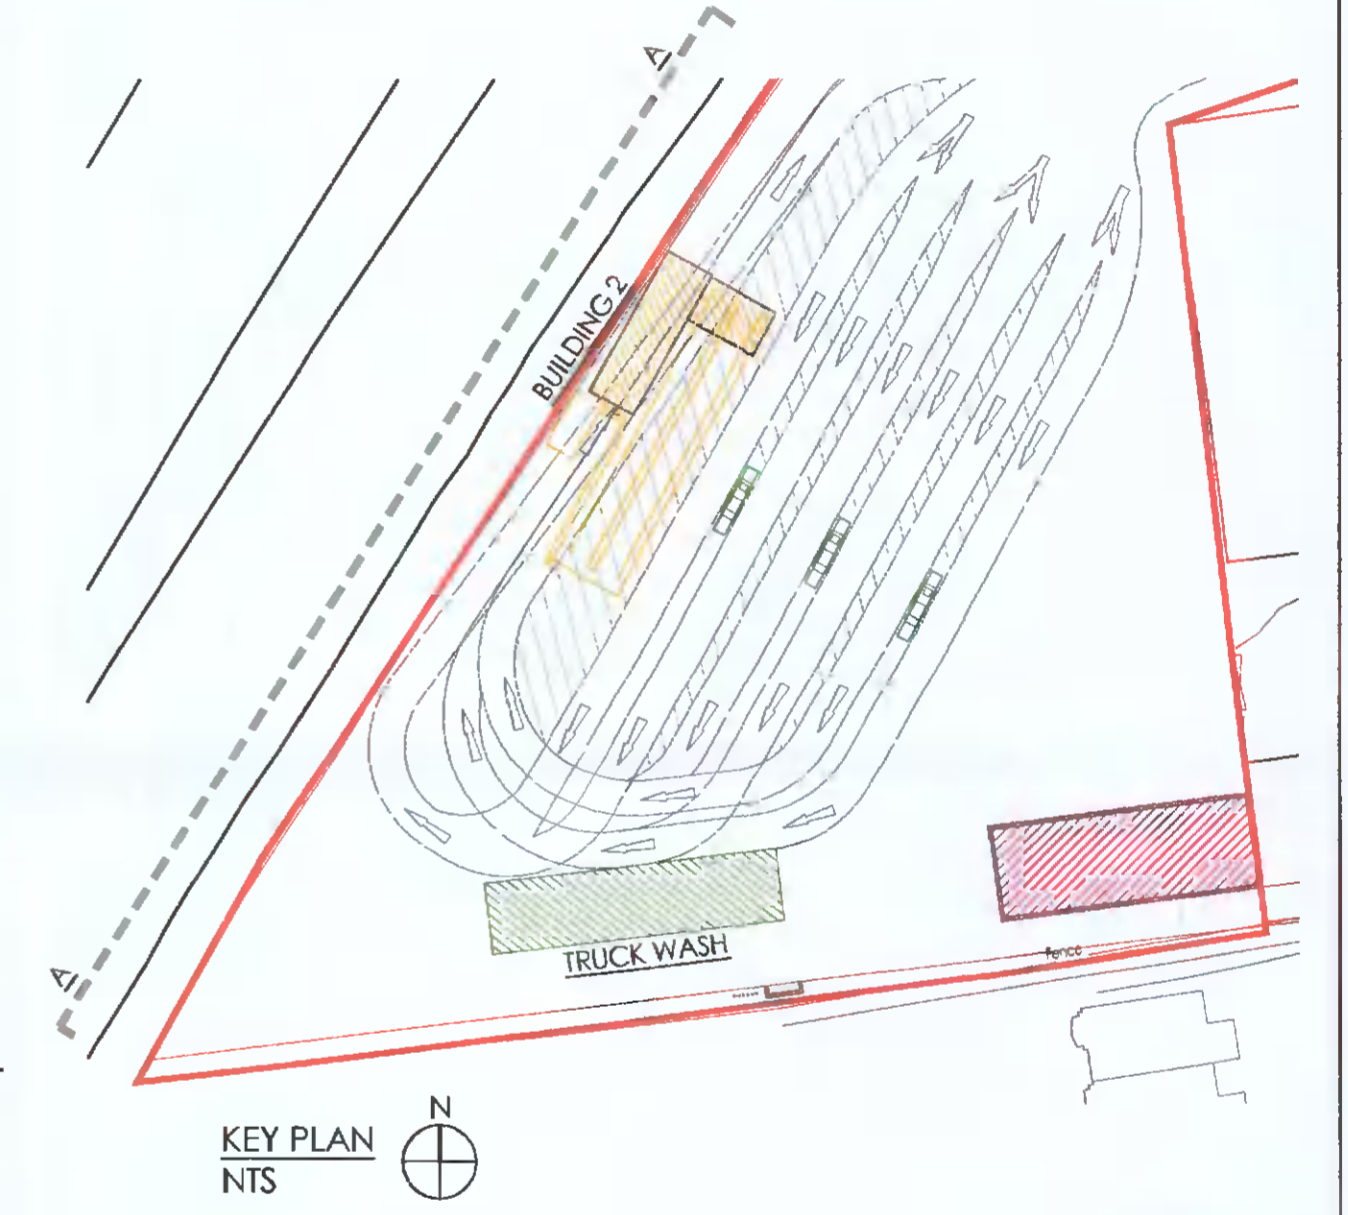

PROPOSED FLOOR PLAN- TRUCK WASH
 1:50

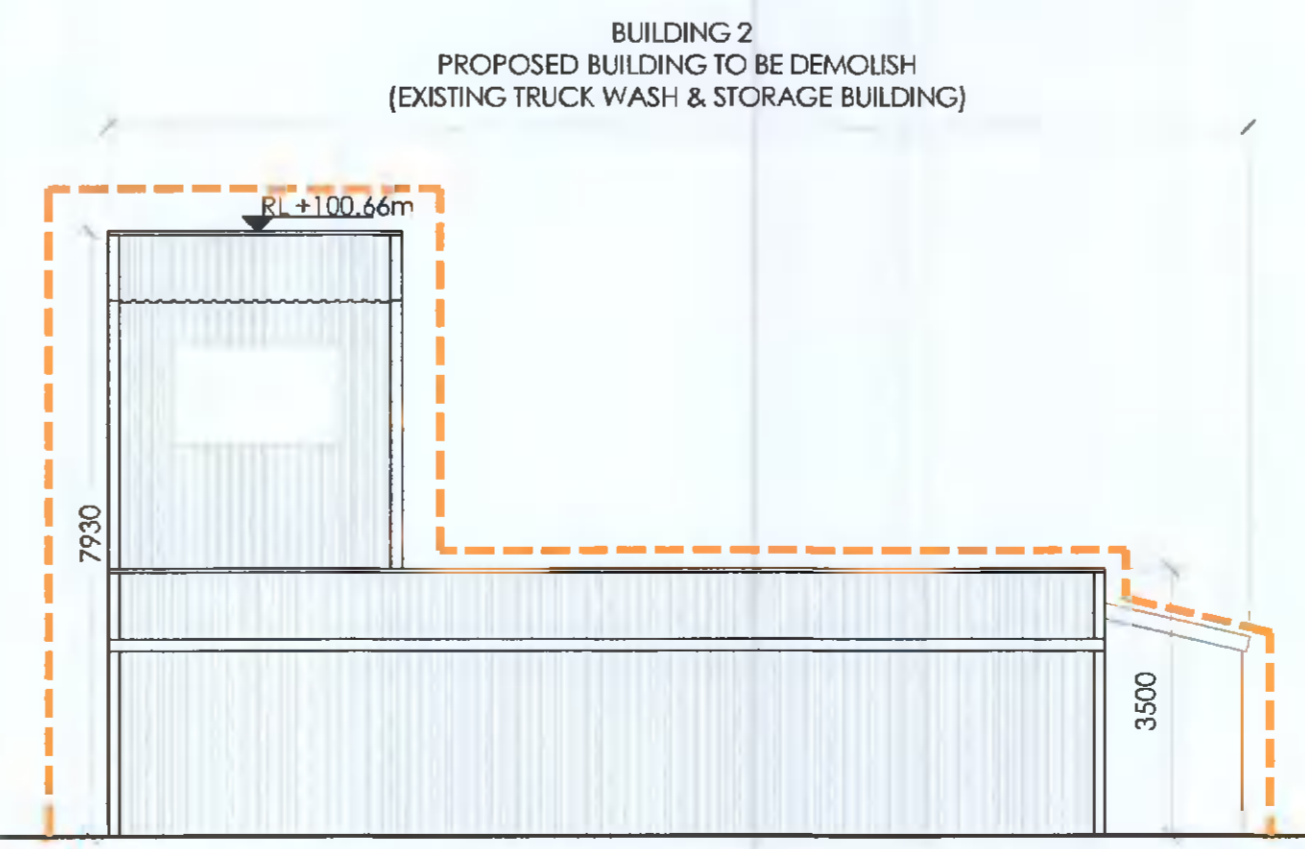

PROPOSED SIDE ELEVATION- BUILDING 2
 1:100

LEGEND

- RETENTION OF BUILDING PREVIOUSLY DEMOLISHED
- PROPOSED BUILDING TO BE DEMOLISH
- PROPOSED NEW TRUCK WASH

Rev Initial Date	Revision Description

PLANNING



36 Mount Street Upper, Dublin D02 Y9B2
 +353 1 524 0709 www.hads.ie

CLIENT: BRADAWL LIMITED
 PROJECT: KINGSWOOD TRUCK WASH AT OLD NAAS ROAD, KINGSWOOD DUBLIN 22

DWG. TITLE: PROPOSED BUILDING 1_TRUCK WASH & CONTIGUOUS ELEVATIONS A-A

SCALE @ A2:	AS SHOWN
DRAWN BY:	DMA
CHECKED BY:	JH
PAPER SIZE:	A2
JOB NO.:	02-003
DATE:	23.05.2022
DWG NO.:	PL_003
REVISION:	